



Existing Plan

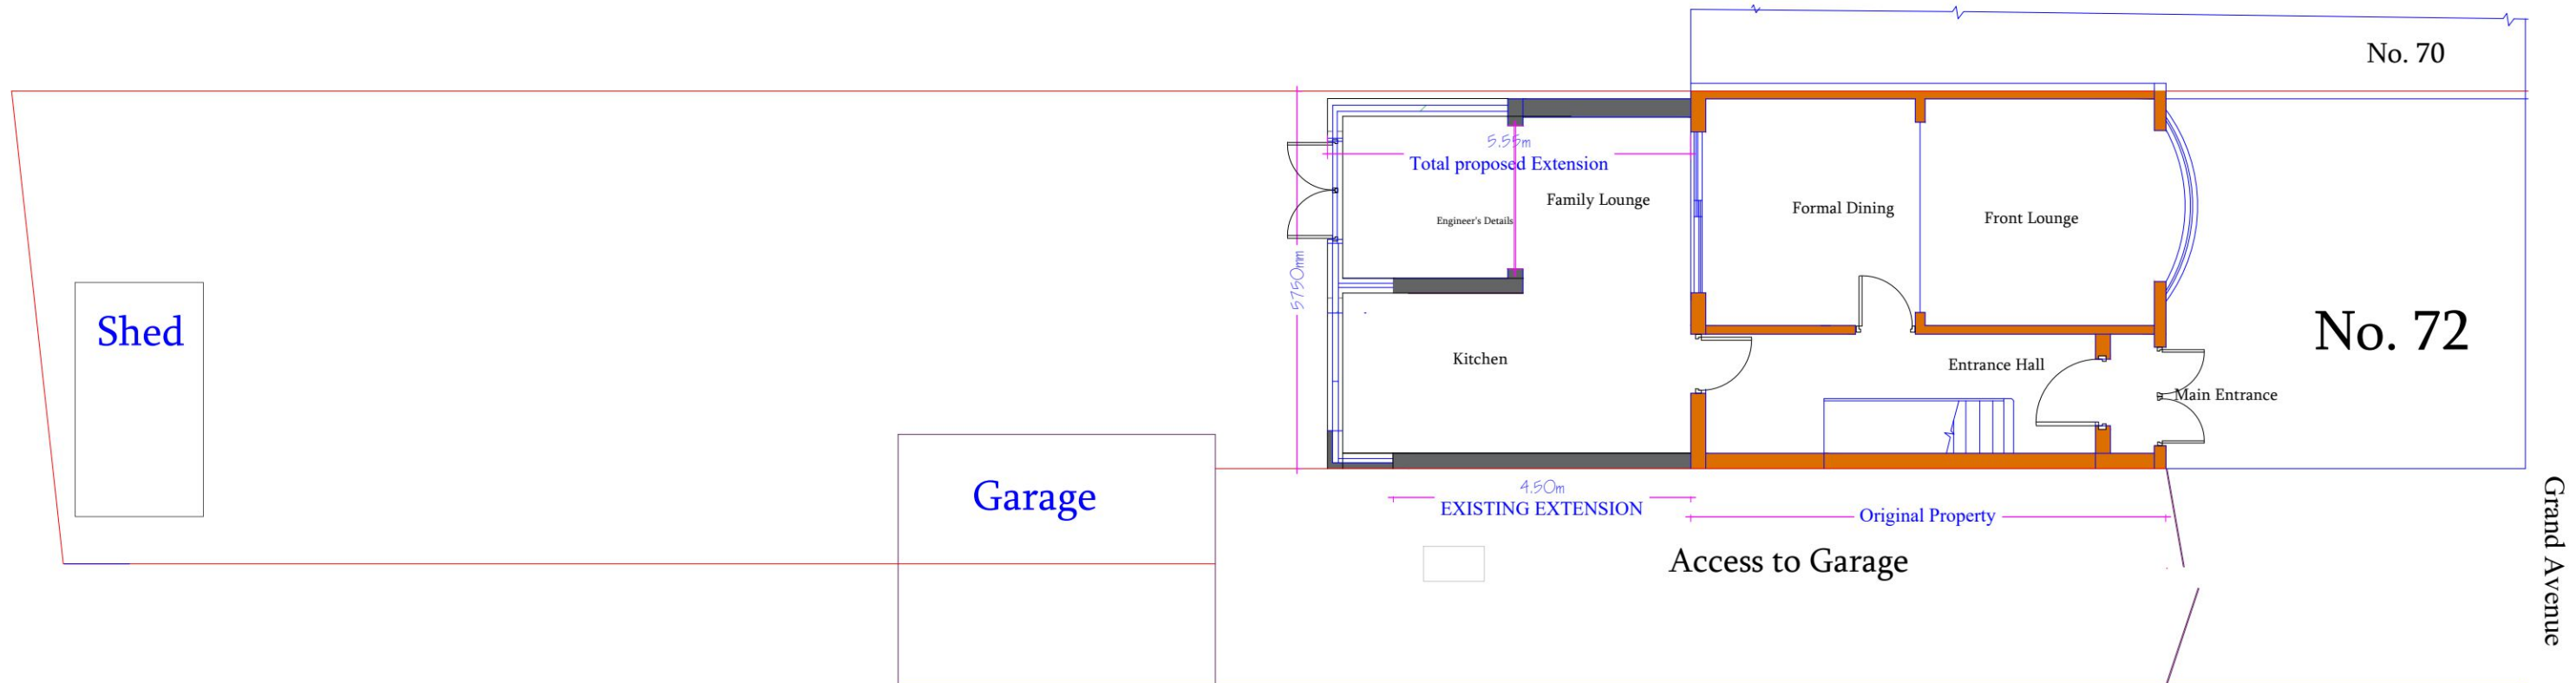

Proposed Extension GF Plan

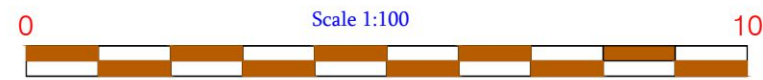

Ground floor Rear Extension 72 Grand Avenue, Berrylands, KT5 9HX	FOR Mr. K. Kanagasabai	PLANS	Dwg No. GrndAv/xtPln01FP	Scale 1:100 07.02.2024	M.Rehamn
---	---------------------------	-------	--------------------------	---------------------------	----------