



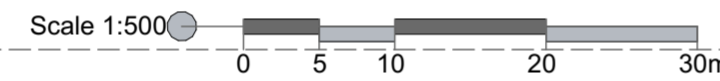



2. Existing Block Plan 1:500

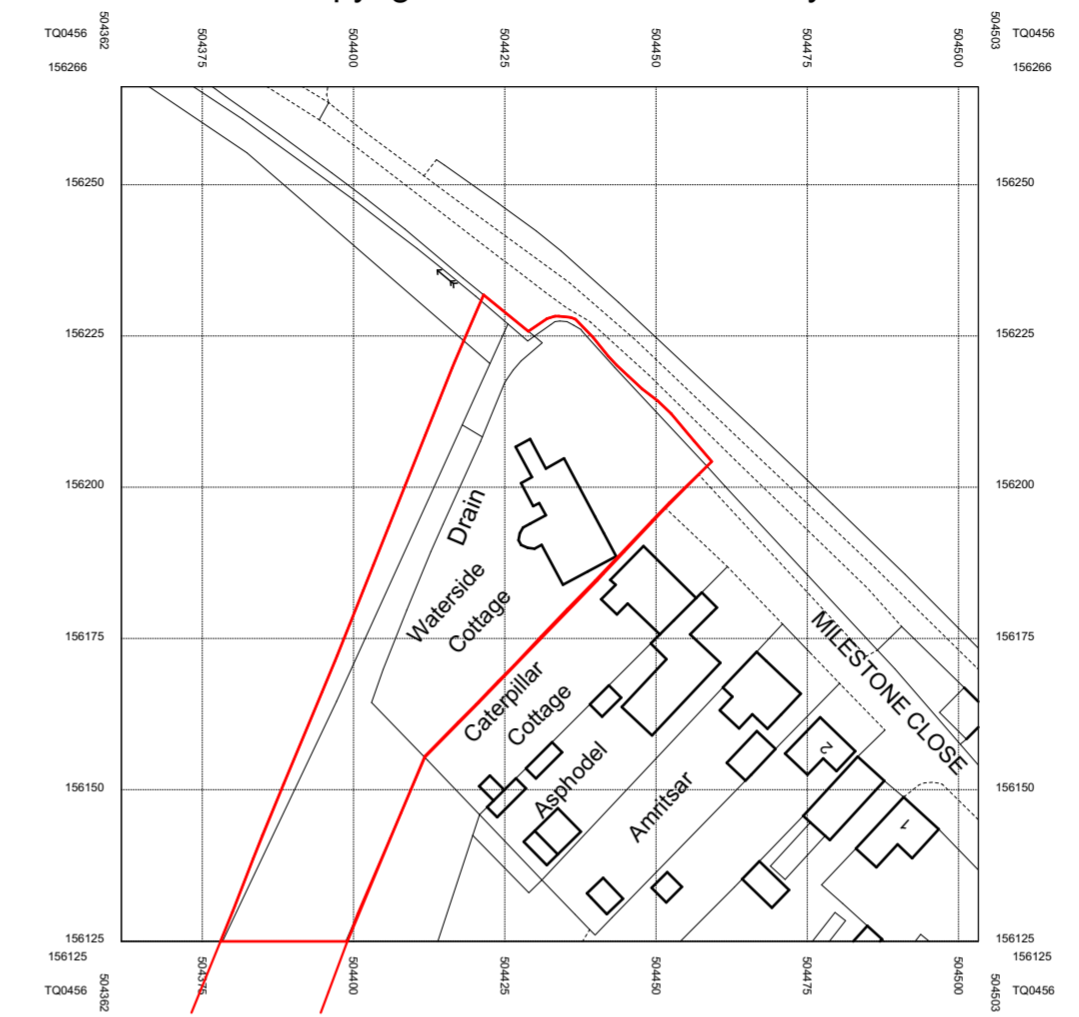

Data provider : Ordnance Survey  
 Data provider: © Crown copyright 2023 Ordnance Survey License No.100053143





2. Location Plan 1:1250

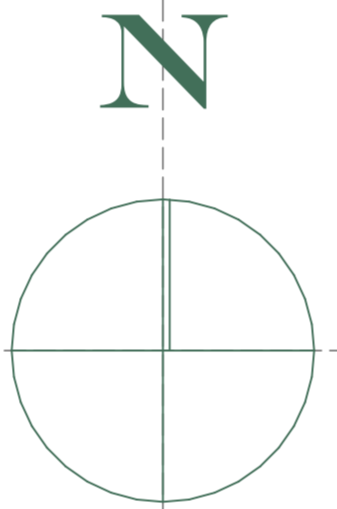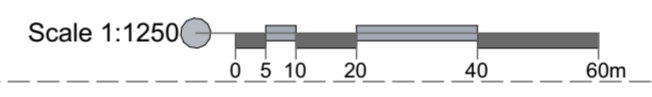

2. Proposed Block Plan 1:500



PROPOSED DEVELOPMENT

 -  SITE BOUNDARY LINE
-  BOUNDARY LINE OF OTHER LAND OWNED BY APPLICANT



© 2024 NEIL WARNER ARCHITECTURE LTD  
 ALL RIGHTS RESERVED  
 info@neilwarner.co.uk  
 01483 747705

**CLIENT:**  
 Mr A Wells & Mrs C Steadman

**PROJECT DESCRIPTION:**  
 Detached Single Garage

**PROJECT STATUS:**  
 PLANNING ISSUE

**SITE ADDRESS:**  
 Waterside Cottage, Ripley, Guildford, Surrey

Rev.0
Date
Rev. Detail

SCALE: 1:500, 1:1250  
 PRINT: A2  
 CHECKED BY: NW  
 DATE: 12/02/2024 08:18

**DRAWING TITLE:**  
 Location and Block Plan

**DRAWING NUMBER:**  
**A-101P**

not for construction