

Notes


This drawing and design is for use solely in connection with the project described below. The drawing and design is the property of AJ Day RIBA and must not be revised, loaned or copied without written consent. All dimensions and setting out to be checked on site before construction. Do not scale from the drawing. The drawing is to be read in conjunction with all other information relevant to the project. Any apparent discrepancy is to be brought to the attention of AJ Day RIBA.

©AJ Day RIBA

REV	AMENDMENT	BY	CHECK	DATE
-	Planning Issue		AJD	06.07.23



Street Scene - Existing

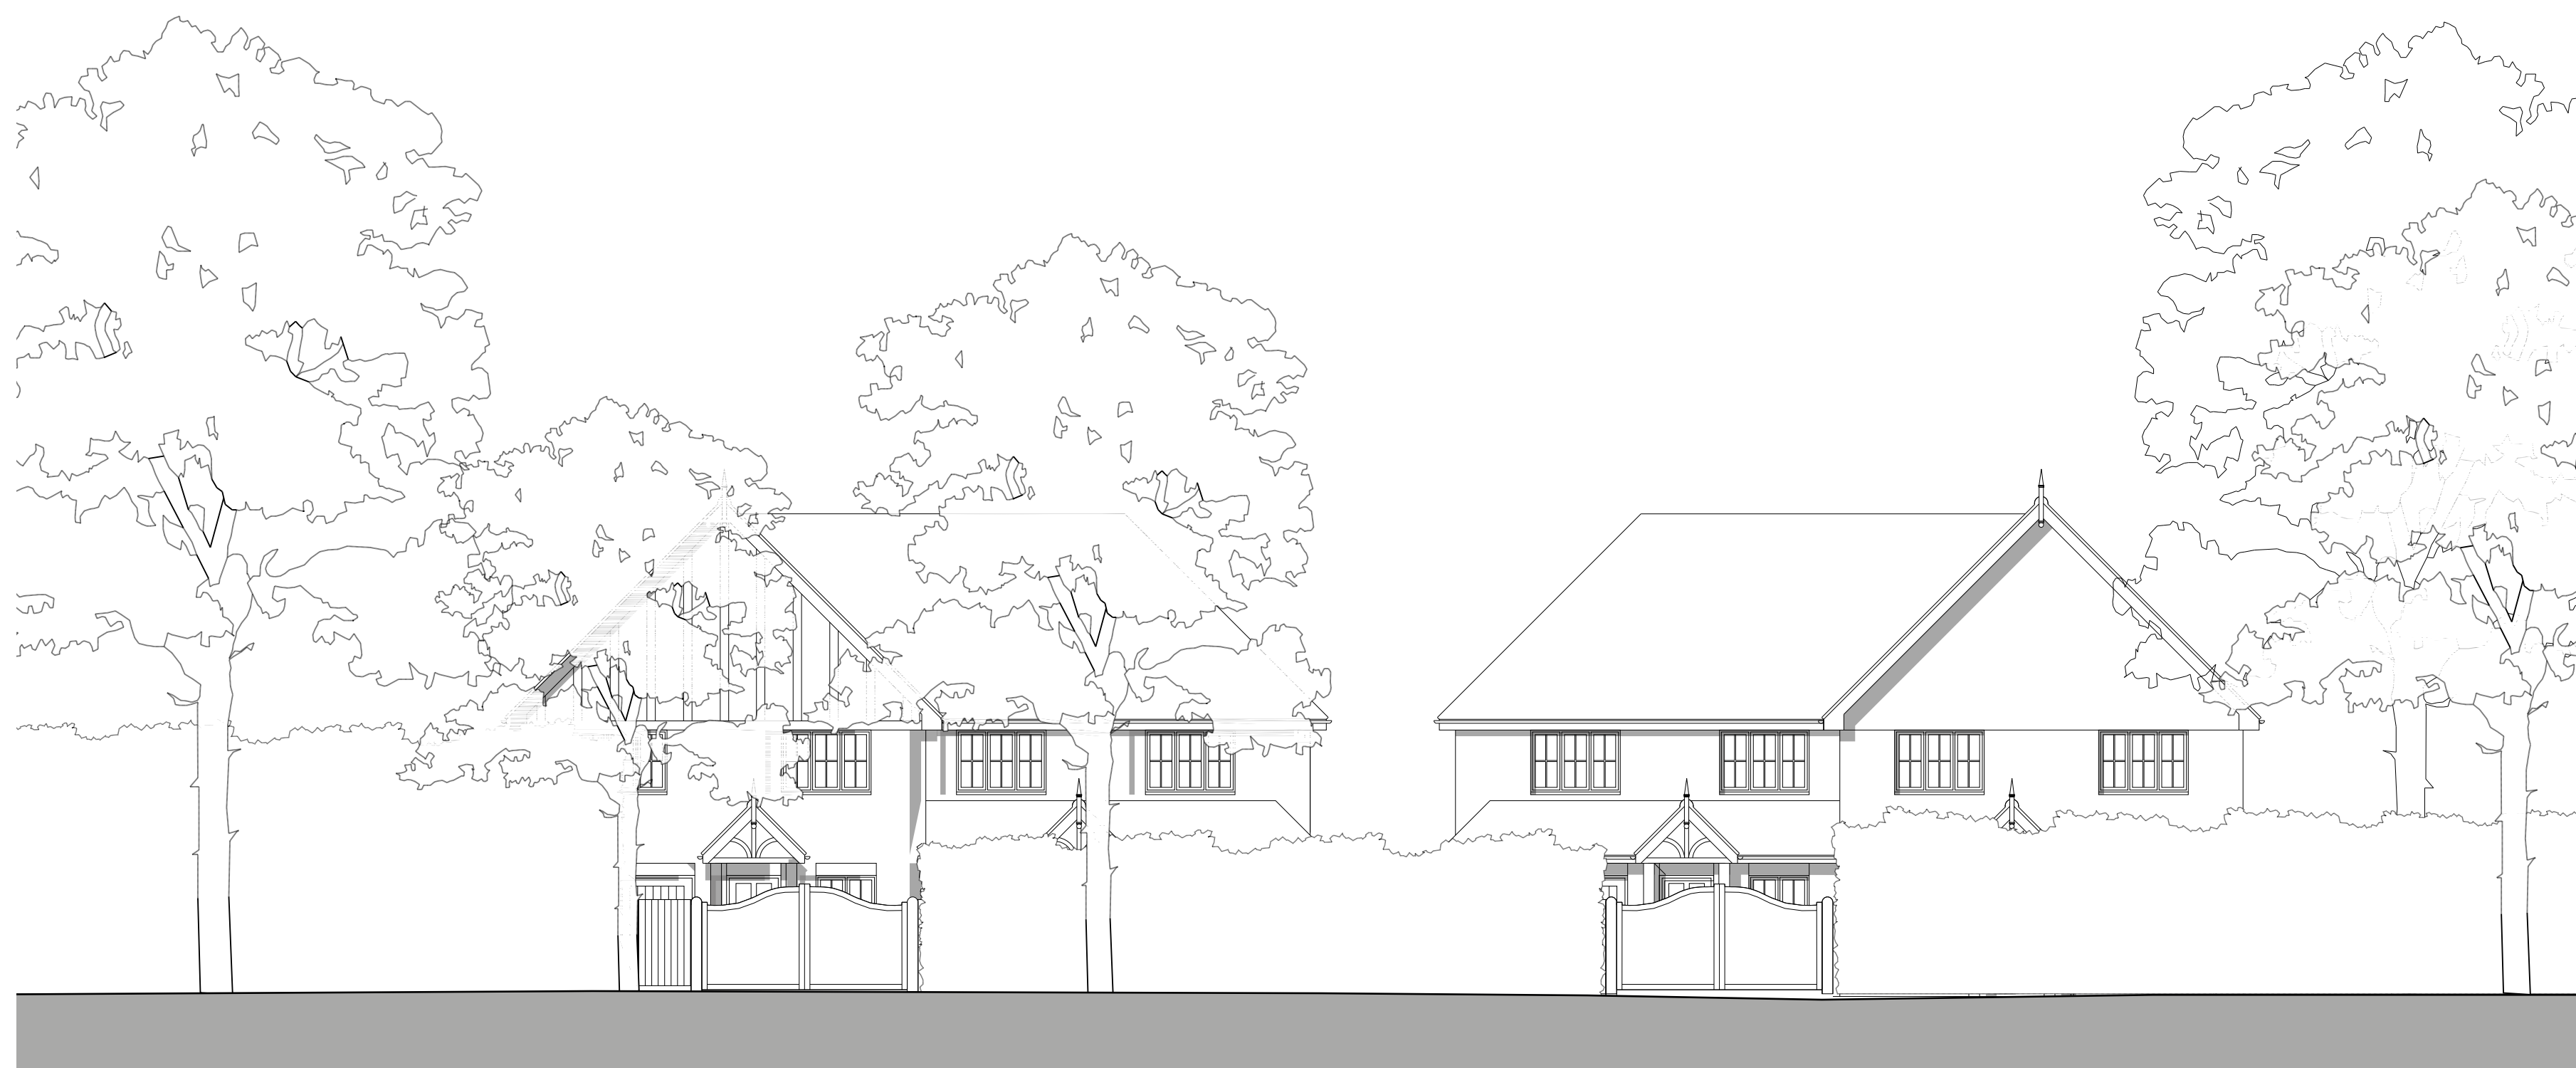

Street Scene - Proposed

**PLANNING
ISSUE**

d-10architects
Tel: 07932 621085 Email: aday@d-10architects.com

TITLE
**Street Scene
Existing & Proposed**

CLIENT
Darlington's Residential Ltd

PROJECT
Oaktrees, Clandon Road

SCALE: **1:100@ A1** DATE: **July 2023**

DRG. No.	REV
3262_115	-

