


DESIGN COPYRIGHT IS THE PROPERTY OF PATTON ARCHITECTURE & DEVELOPMENT LTD AND MUST NOT BE COPIED WITHOUT PRIOR WRITTEN CONSENT

REVISION NOTES


Rev	Date	Info

LEGEND

- SITE CURTILAGE
- EXISTING BUILDINGS
- PROPOSED EXTENSION & OUTBUILDING
- 20M RADIUS FROM ORIGINAL HOUSE

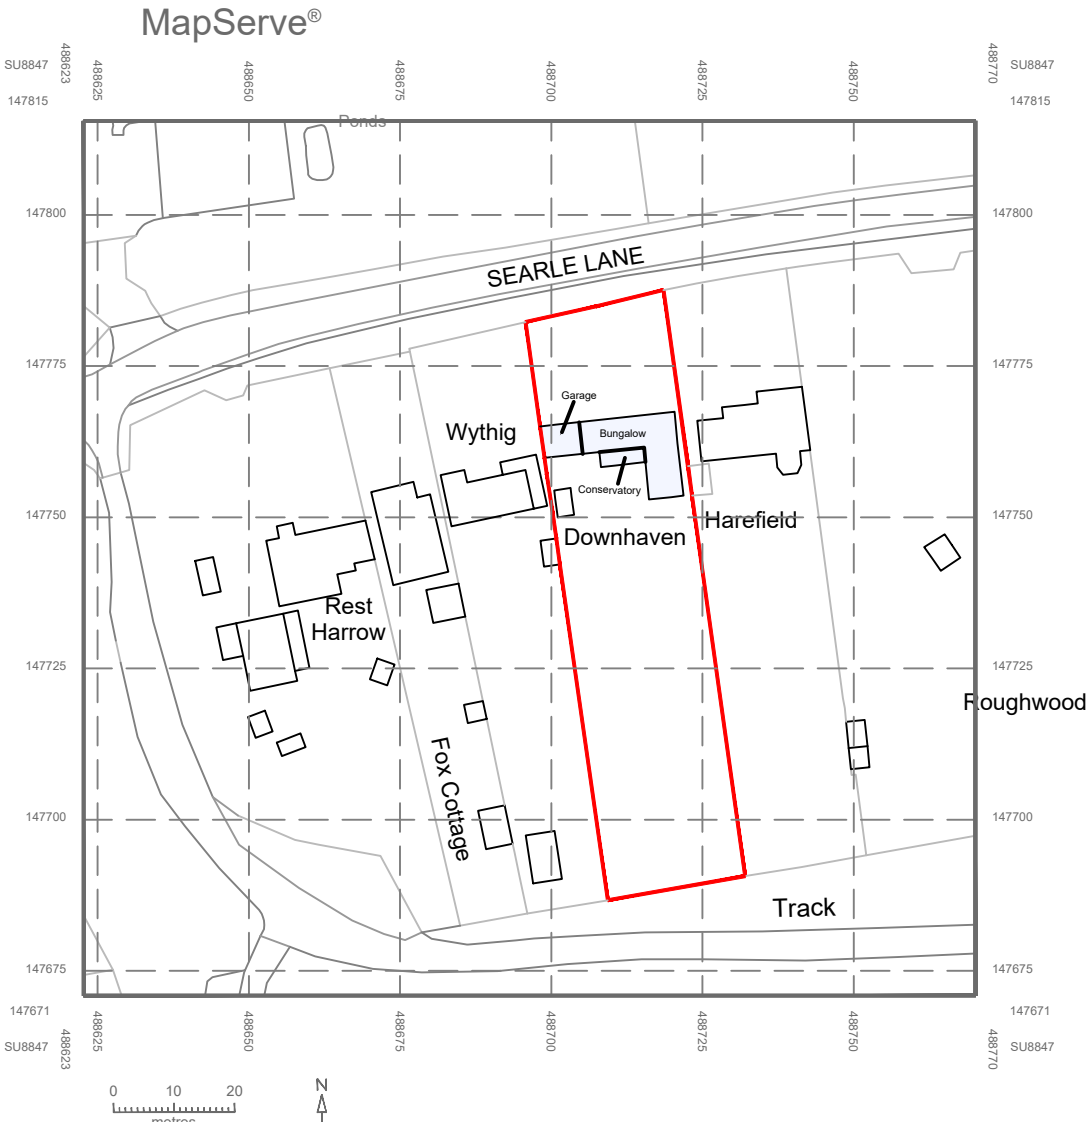

EXISTING LOCATION PLAN
SCALE 1:1250 @ A2

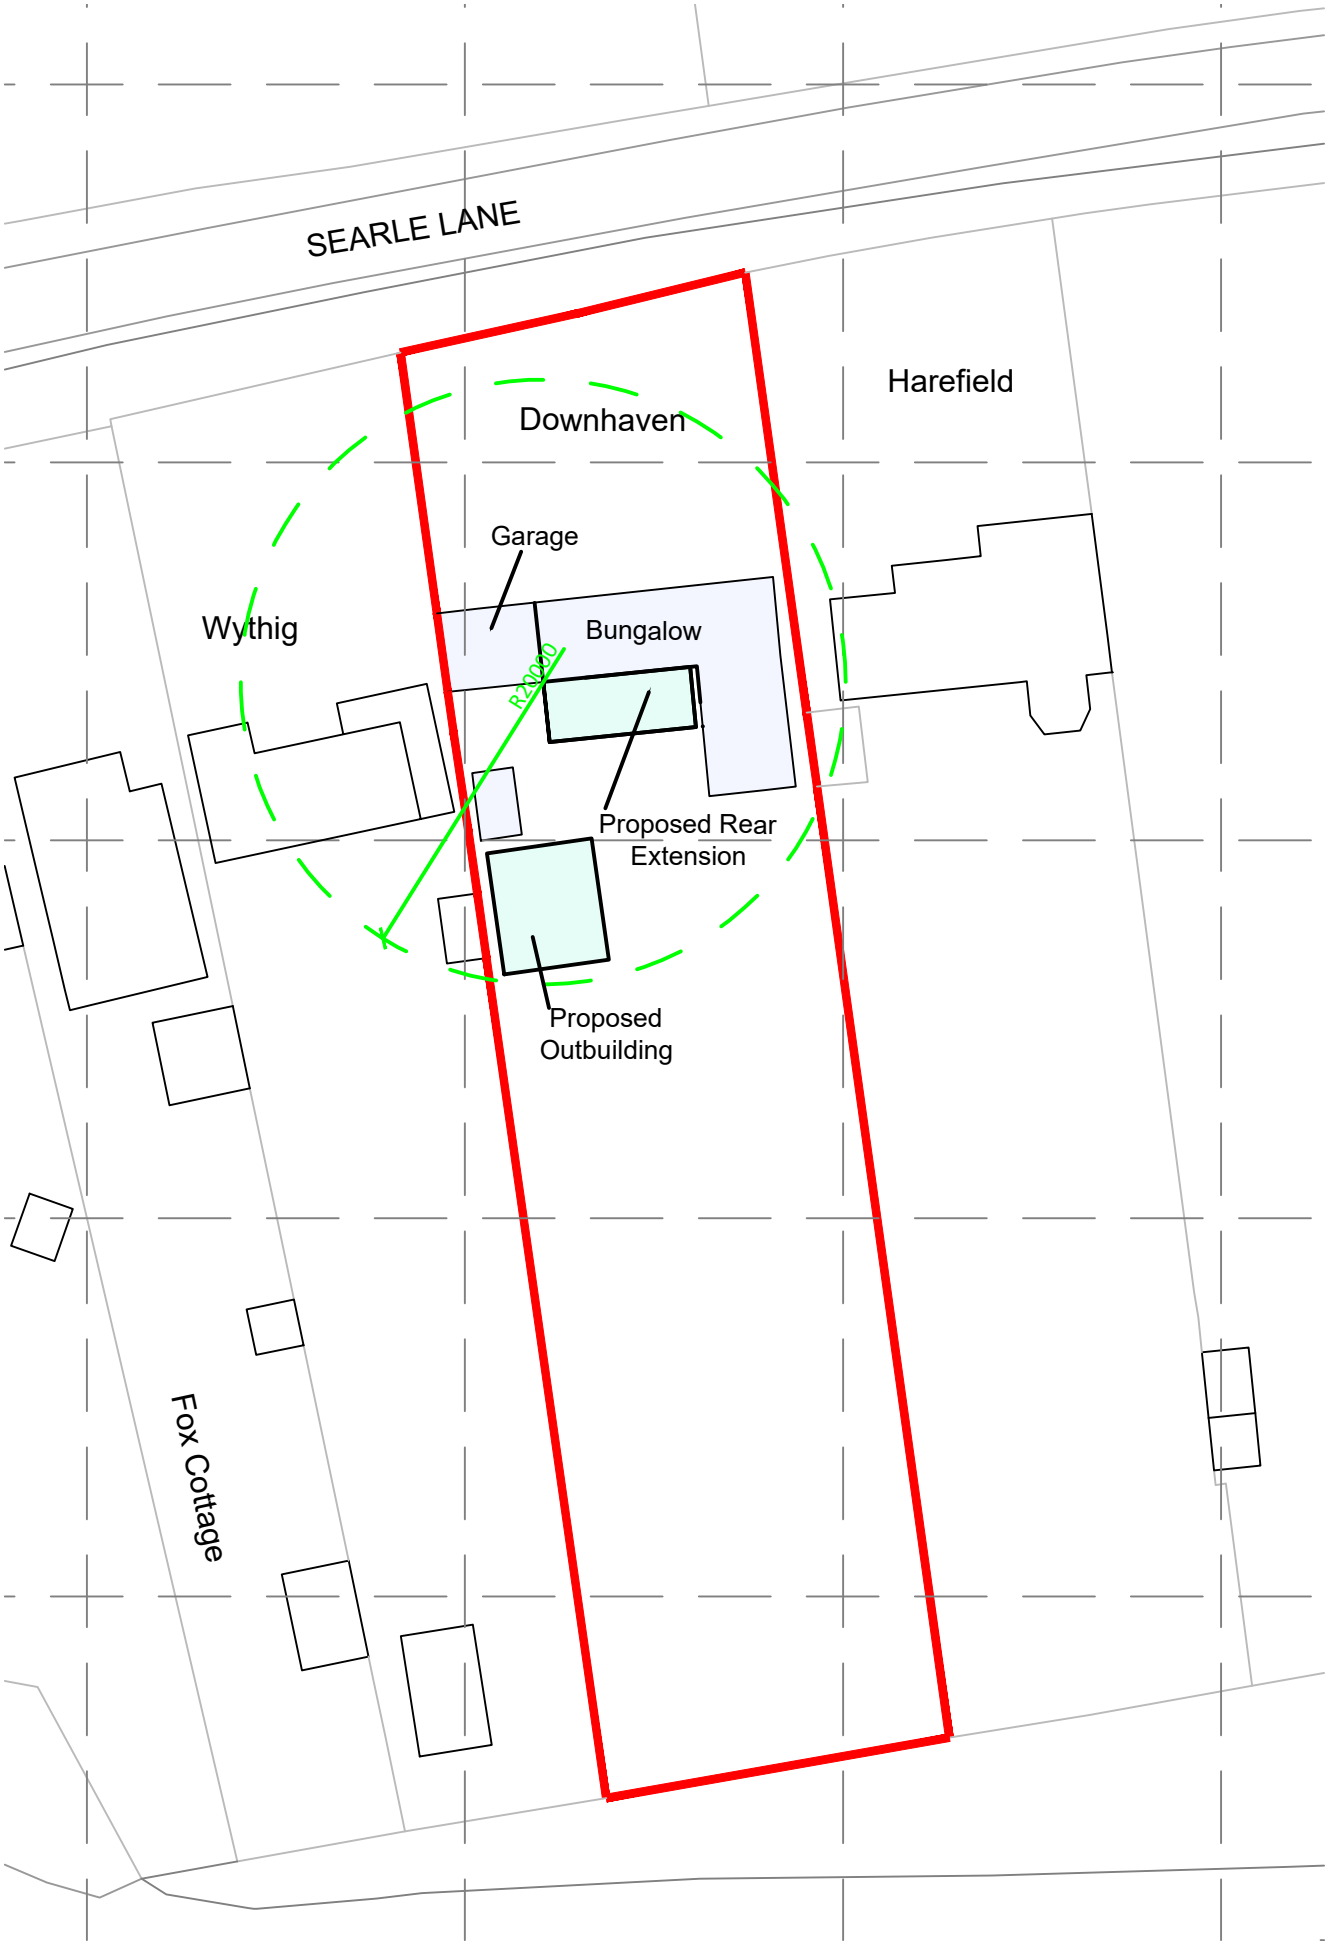


PROPOSED SITE BLOCK PLAN
SCALE 1:500 @ A2



DOWNHAVEN
SEALE

PLANNING
SCALE 1:200 & 1:1250

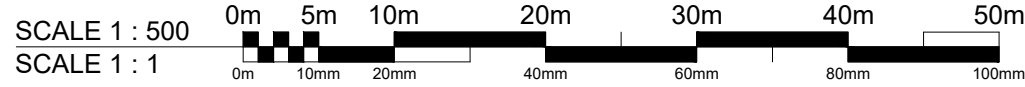

<h1 style="margin: 0;">Patton.</h1>		Patton Architecture + Development Office 4, Chittlee Manor, 50 Chittlee Manor Estate, Liphook, GU30 7AY Tel: 01428 581981 Mob: 07766 112987 E-mail: info@pattonarchitecture.co.uk Web: www.pattonarchitecture.co.uk	
		Stage PERMITTED DEVELOPMENT	
Project DOWNHAVEN, SEALE LANE, SEALE GU10 1LD			
Drawn	Scale	Date	
TWP	1:1250 & 1:500 @ A2	FEB 24	
Drawing No	Drawing Title	Rev	
PAD/PD/413/01	SITE LOCATION & BLOCK PLANS	-	