

105 Ambleside Road, Lightwater,
Surrey. GU18 5UJ.
Tel: 0800 772 0303
Mob: 07530 885665
Email: info@afaconsultingltd.com




Tree Location Plan The Mount

SCALE : 1 : 350 @ A3 DATE : 26/02/2024
MAP FILENAME : Figure 1 - TLP The Mount




Map data shown may contain Ordnance Survey® products supplied by
Pear Technology Services Ltd. Email: info@peartechnology.co.uk
© Crown Copyright and database rights from date shown above
Ordnance Survey® licence number 100023148

Tree Work Priority

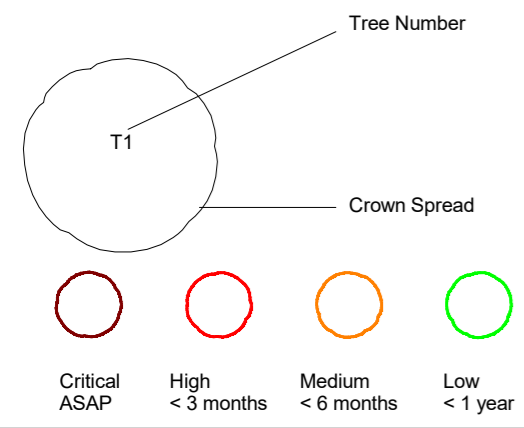

Statutory protection checked on date above:
The site is within a Conservation Area: **WORPLESDON**
No Tree Preservation Orders are present on site.
Further details can be found with Guildford Borough Council

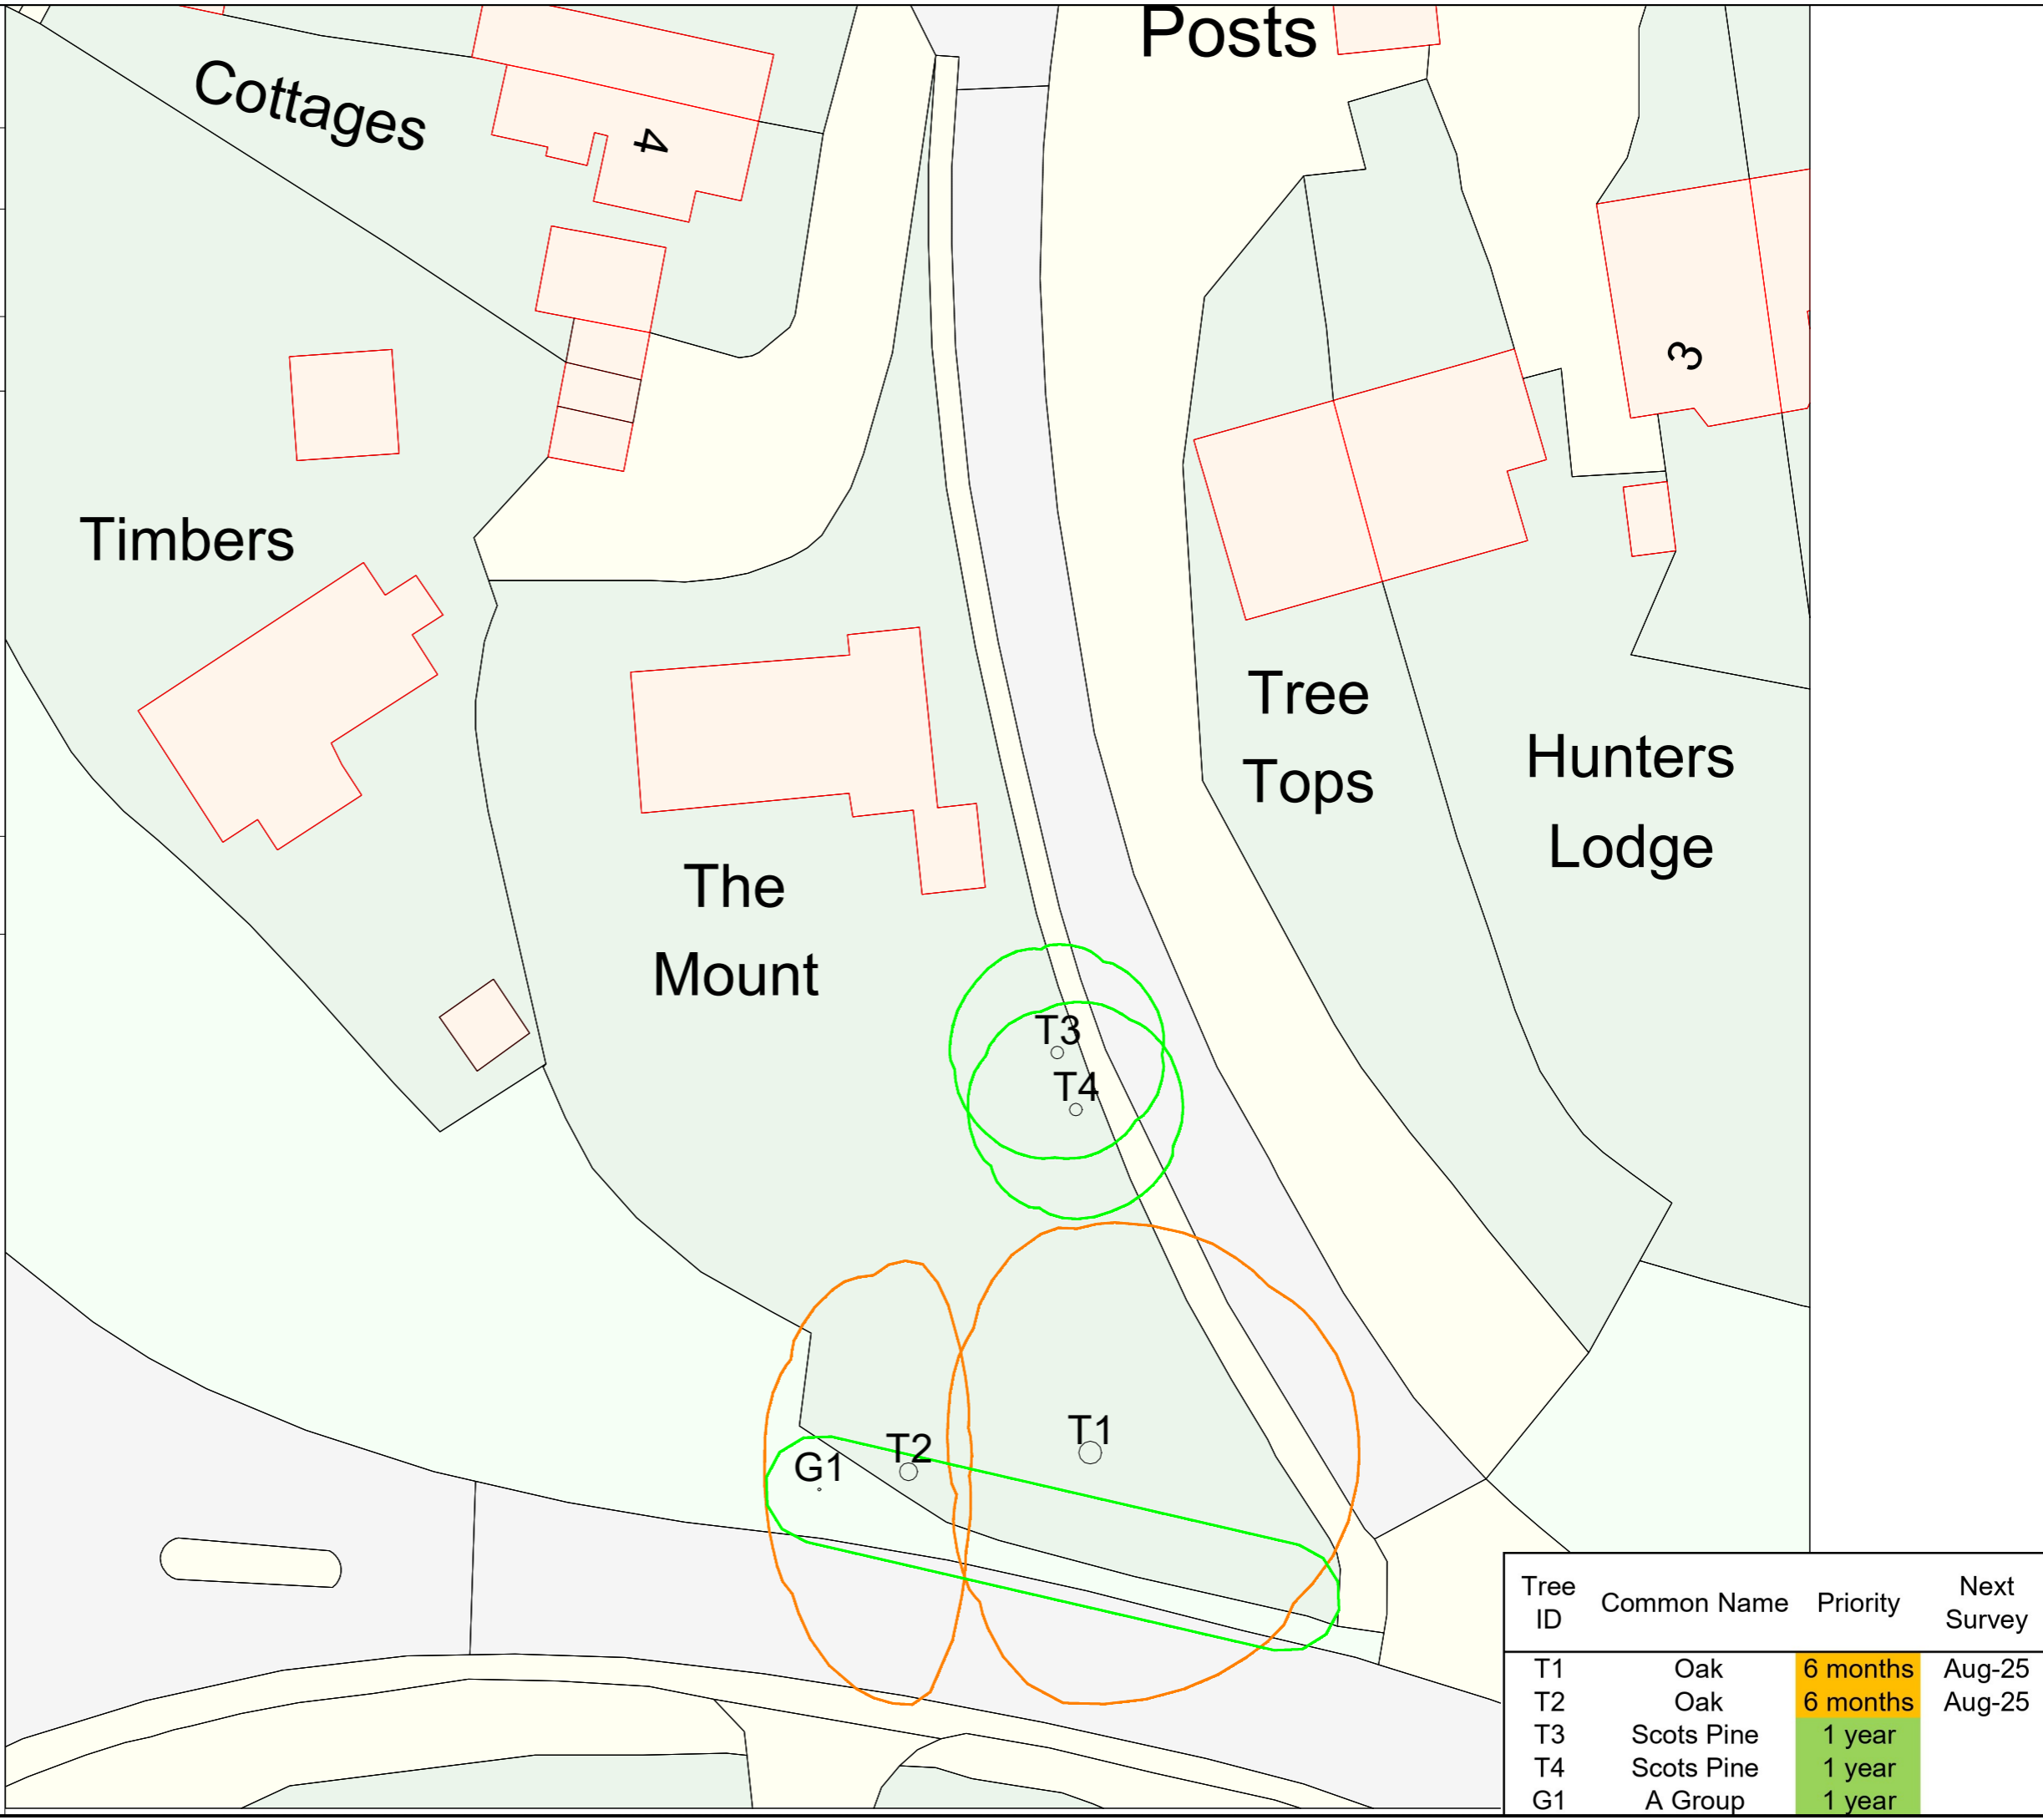

Tree ID	Common Name	Priority	Next Survey
T1	Oak	6 months	Aug-25
T2	Oak	6 months	Aug-25
T3	Scots Pine	1 year	
T4	Scots Pine	1 year	
G1	A Group	1 year	