




Front Elevation - Existing
1:100


No Changes in Front Elevation

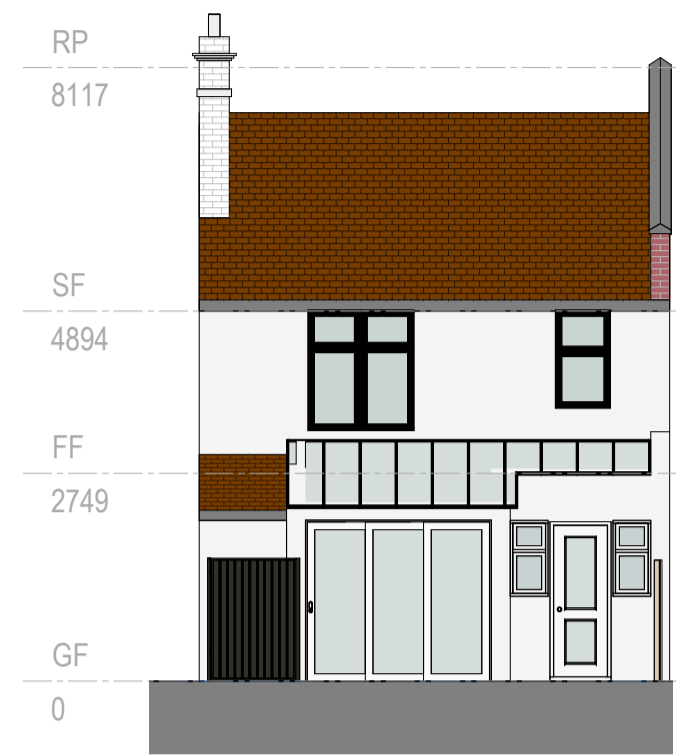

Rear Elevation - Existing
1:100




West Side Elevation - Existing
1:100

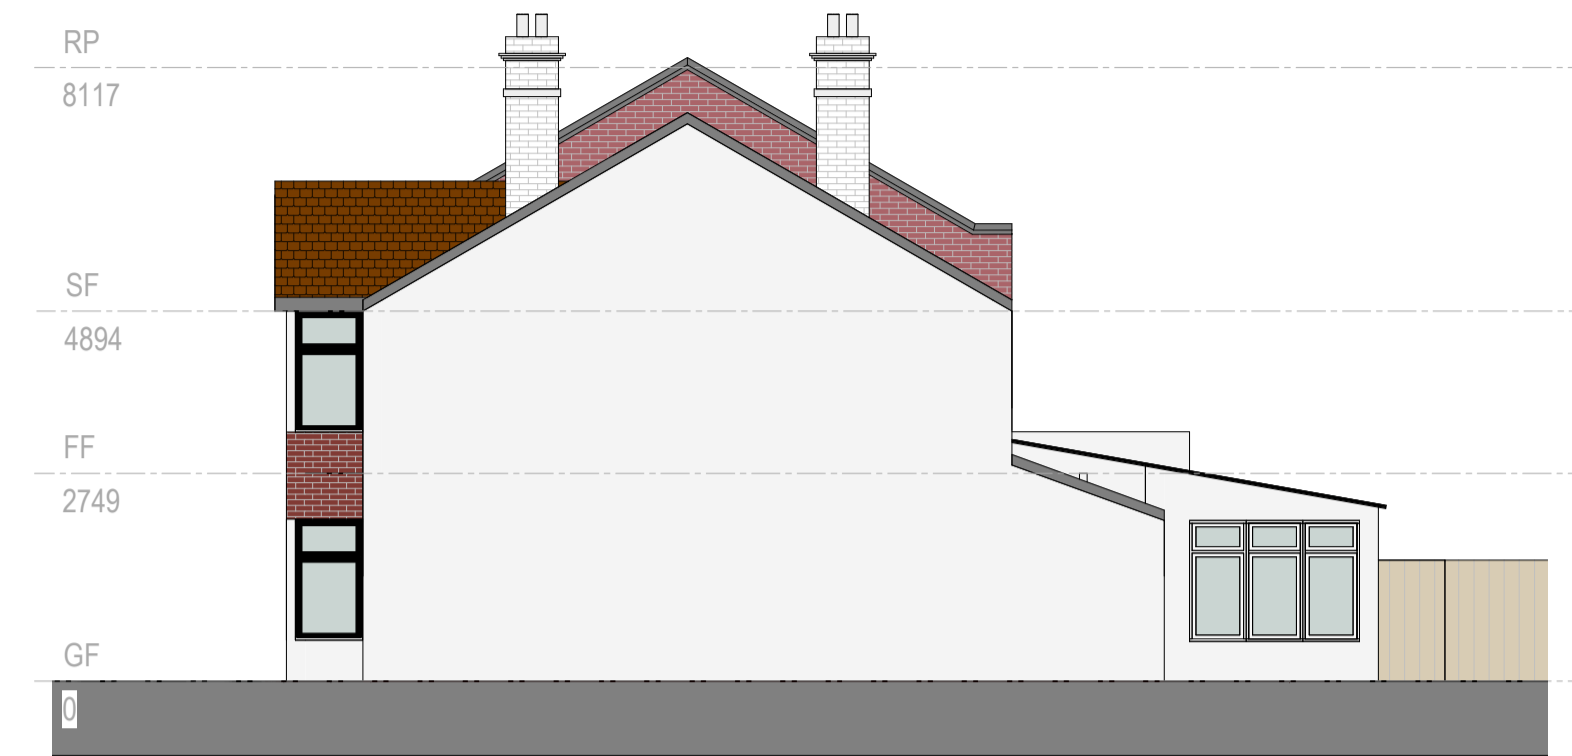


East Elevation - Existing
1:100




Rear Elevation - Proposed
1:100

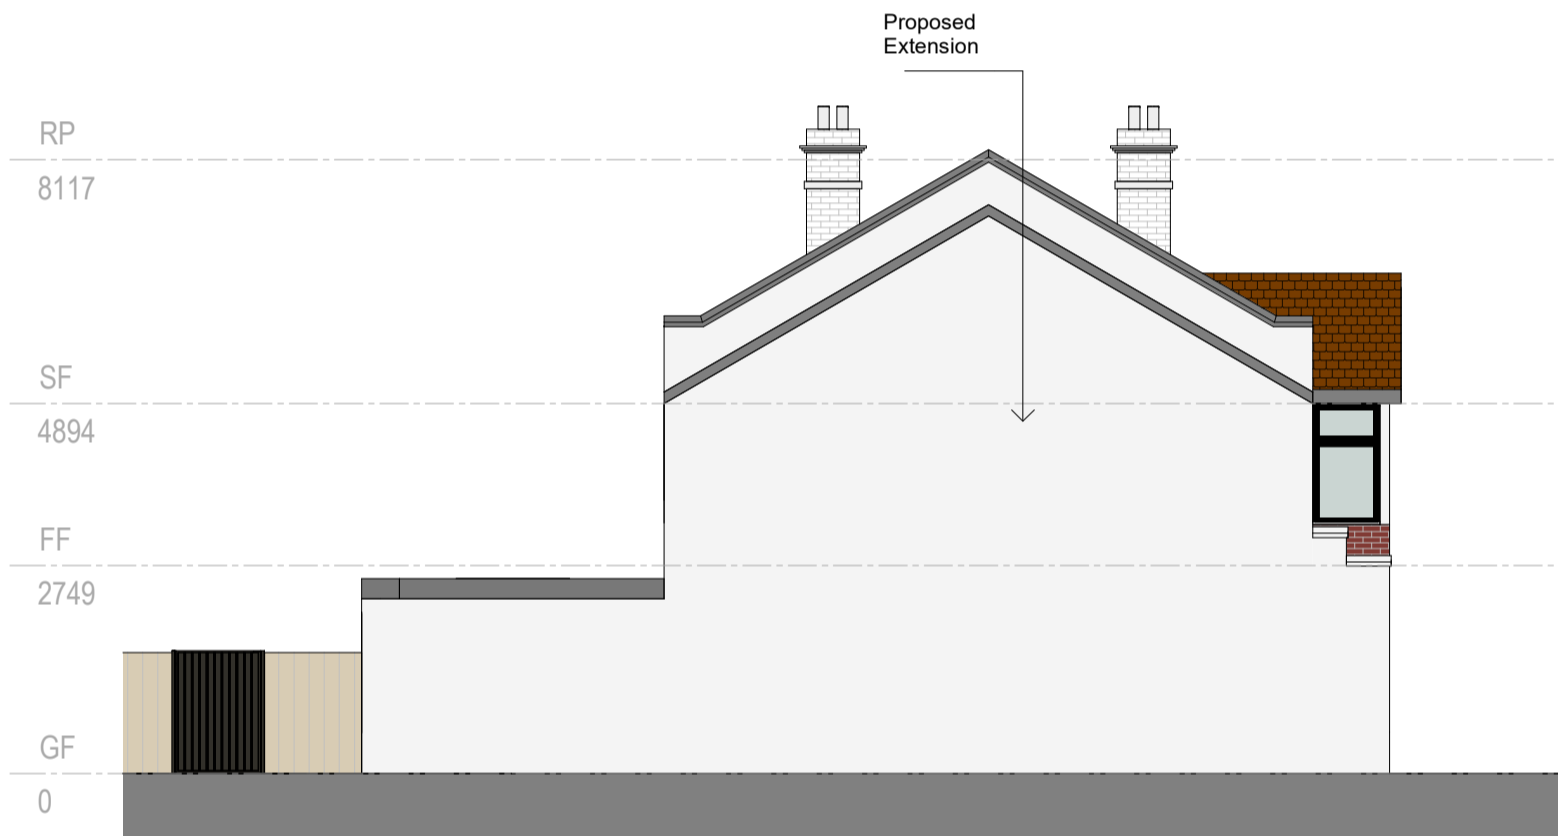


West Side Elevation - Proposed
1:100

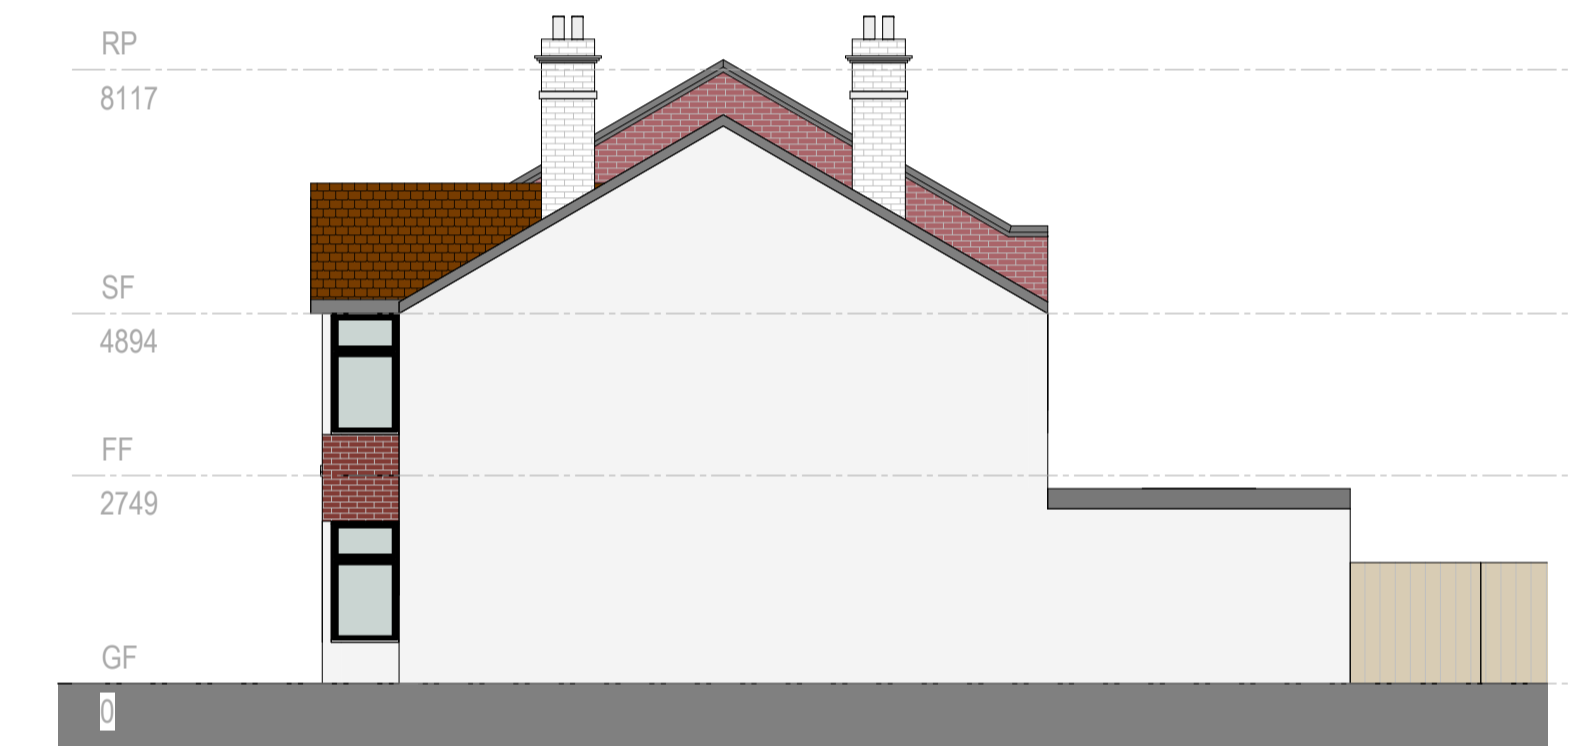


East Elevation - Proposed
1:100

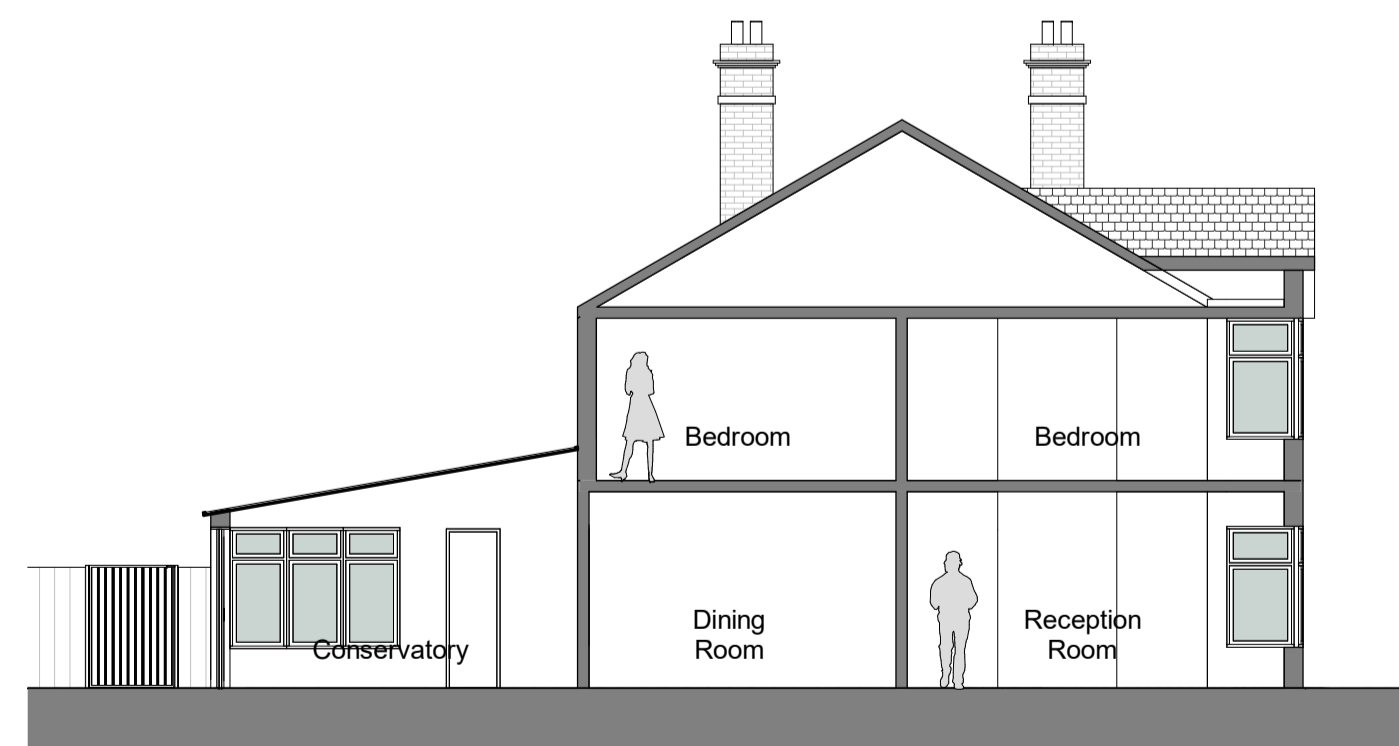

Existing Section
1:100

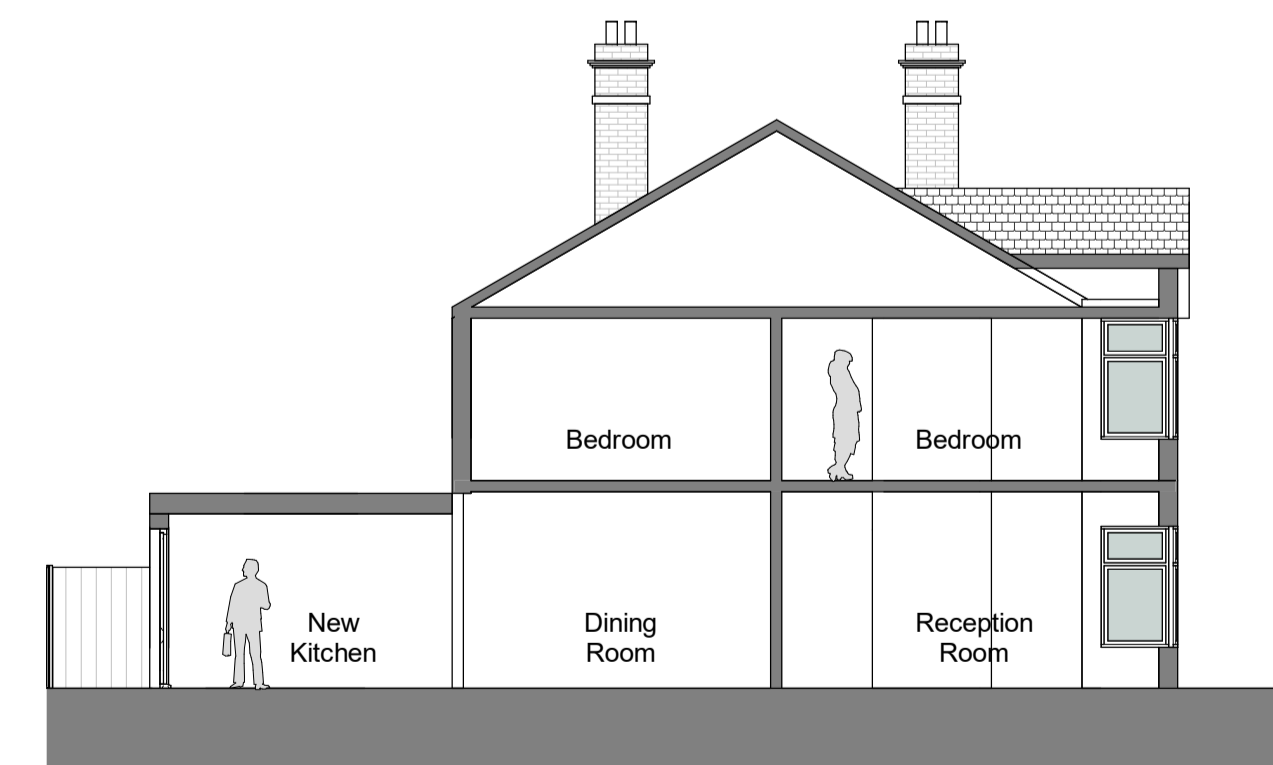

Proposed Section
1:100

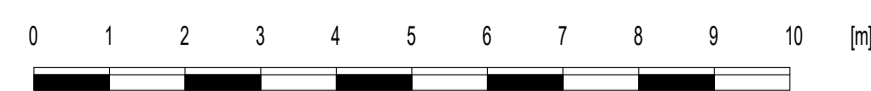

Scale Bar 1:100 @ A1

MM PLANNING & ARCHITECTURE
892 LONDON ROAD, CR7 7PB
EMAIL INFO@MMPLANNING-ARCHITECTURE.CO.UK
CONTACT 02086840333

Scale(@ A1): 1:100



Project
194-NORBURY CRESCENT

Client
SW16-4JY

Drawing
Elevations Existing and Proposed

Number:
A102

Date:
28/02/24