




Front 3D - Existing

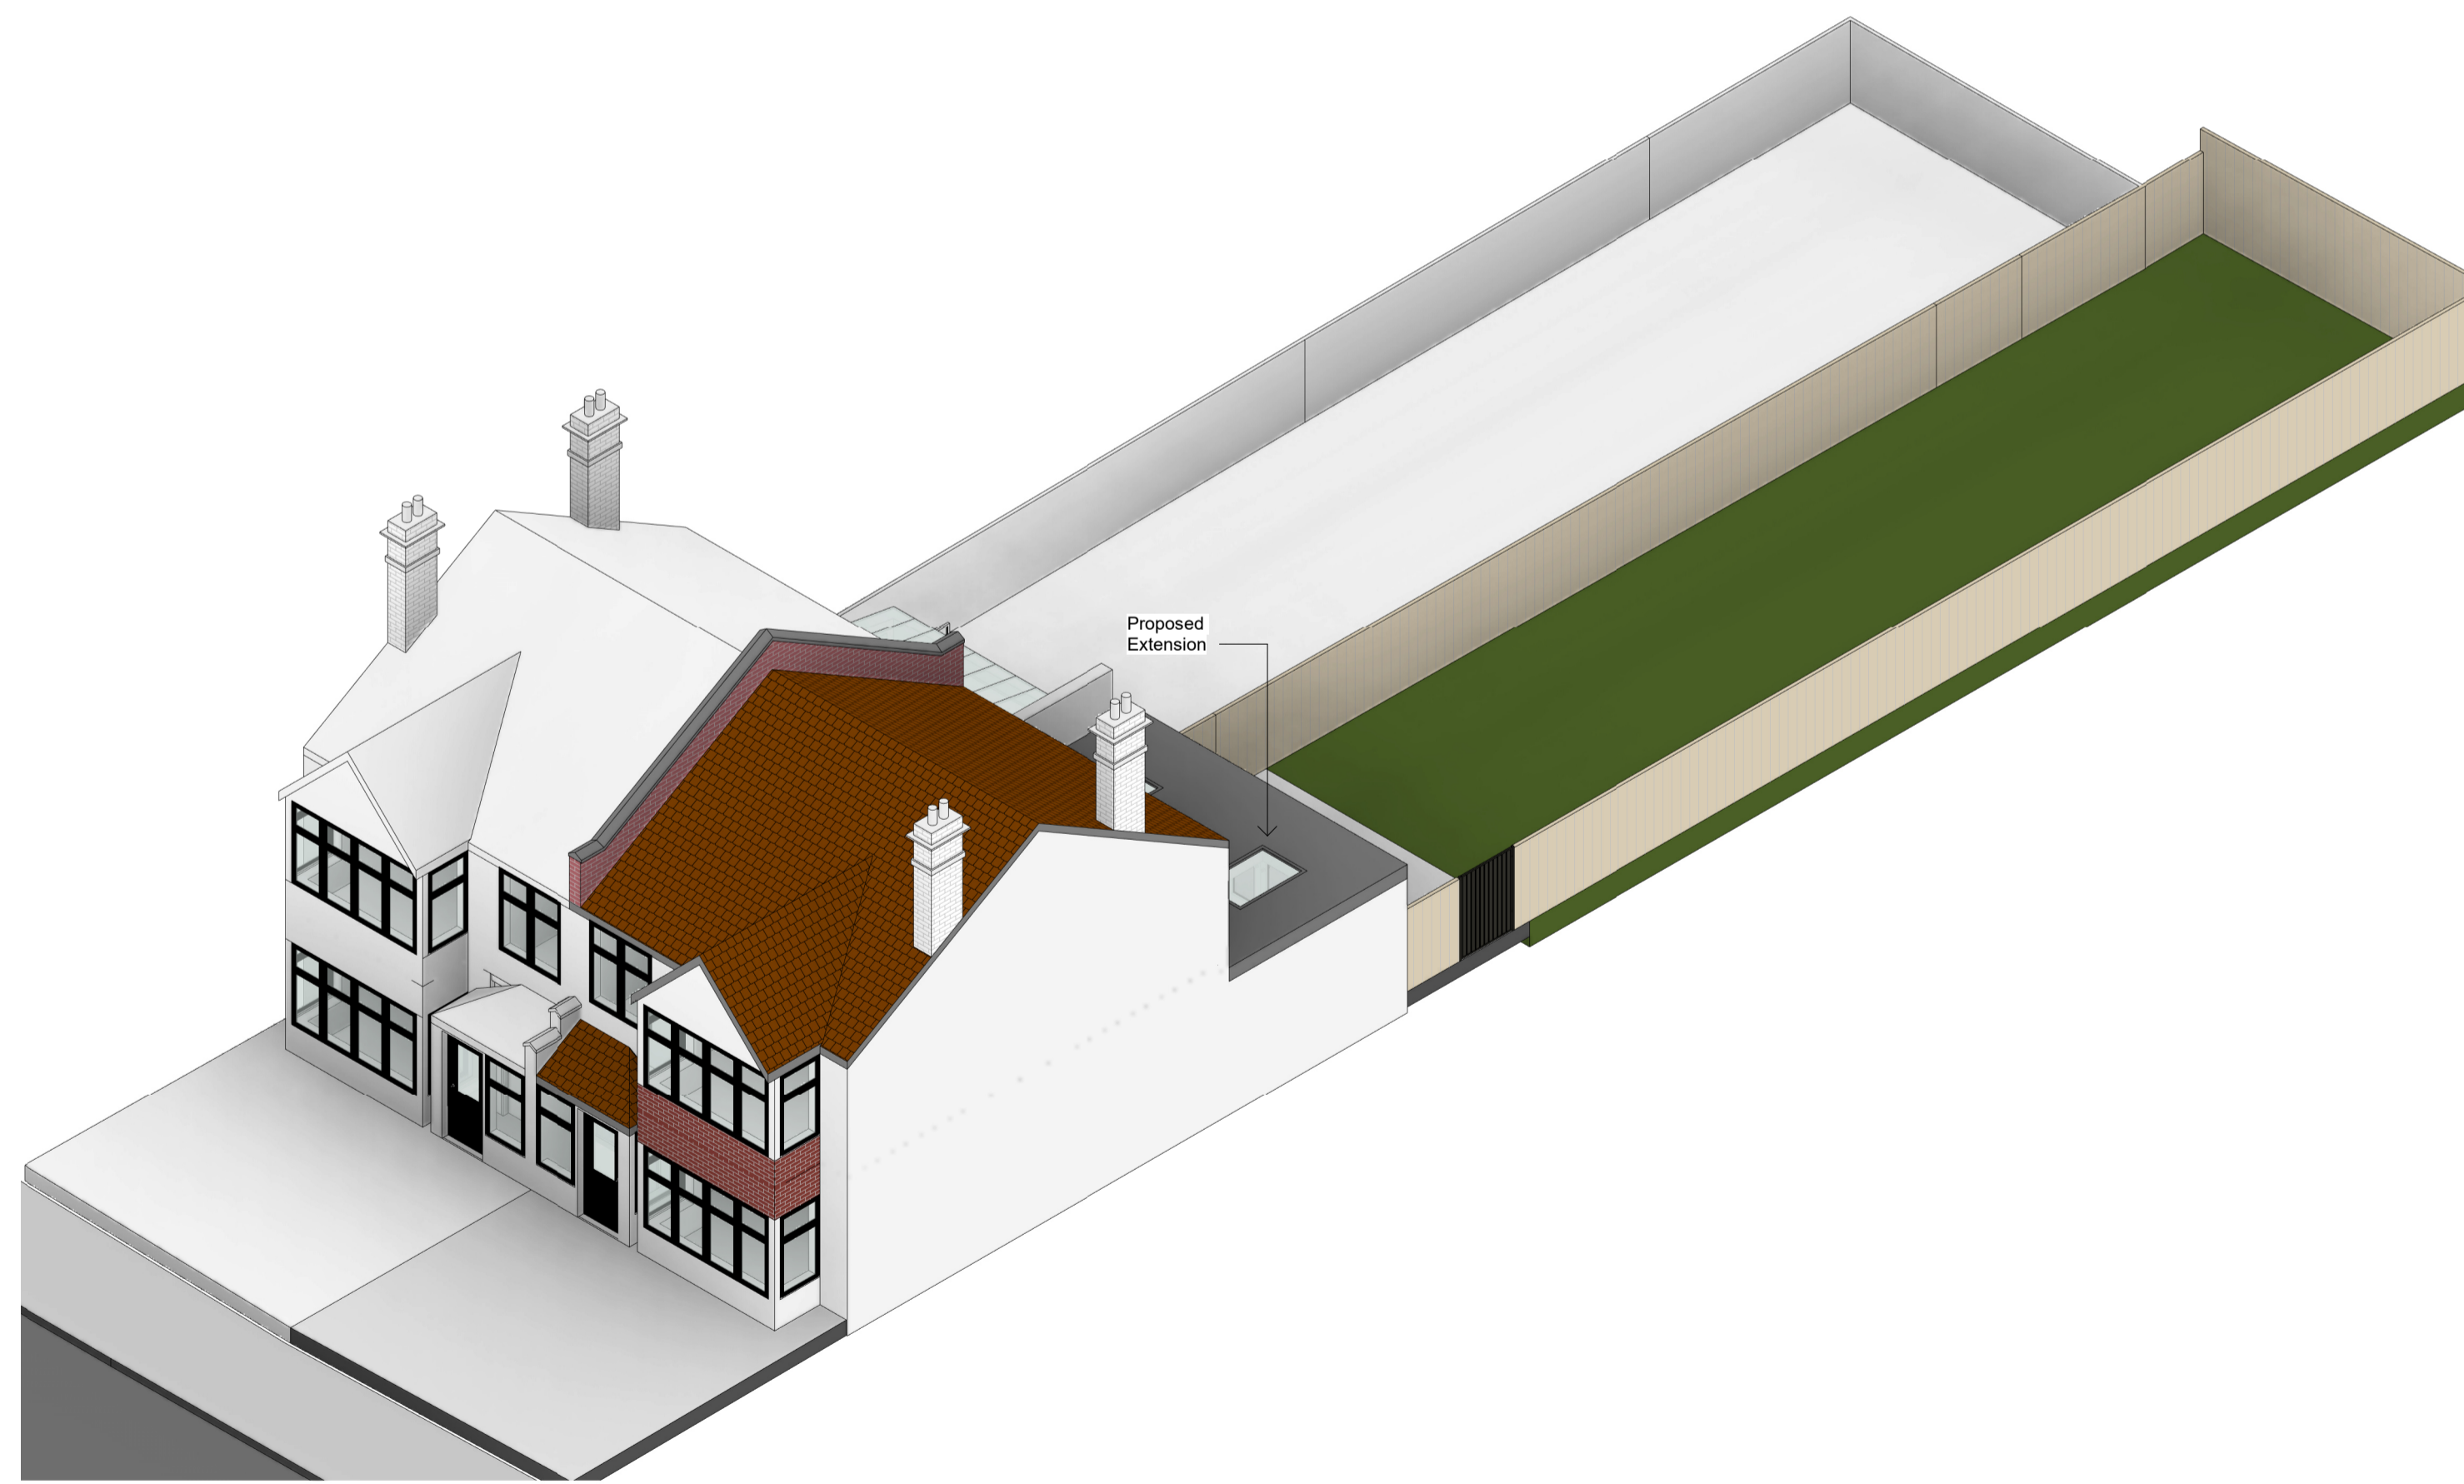


Front 3D - Proposed

**GENERAL NOTES:**

1. THIS DRAWING IS TO BE READ IN CONJUNCTION WITH ALL OTHER ARCHITECTURAL DRAWINGS AND SPECIFICATIONS.
2. ALL DIMENSIONS ARE IN MILLIMETERS UNLESS STATED OTHERWISE.
3. DO NOT SCALE FROM THIS DRAWING UNLESS FOR PLANNING PURPOSES.

**BUILDING NOTES:**

1. THE CONTRACTOR TO ENSURE THAT ALL MATERIALS COMPLY WITH THE RELEVANT BRITISH STANDARDS AND HAVE CURRENT AGREEMENT CERTIFICATES.
2. ALL PRODUCTS TO BE FITTED STRICTLY IN ACCORDANCE WITH MANUFACTURER'S INSTRUCTIONS.

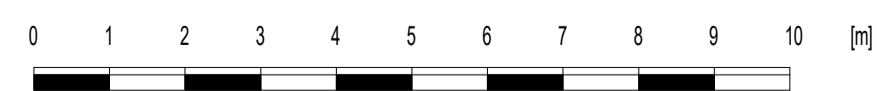

Scale Bar 1:100 @ A1

MM PLANNING & ARCHITECTURE  
 892 LONDON ROAD, CR7 7PB  
 EMAIL INFO@MMPLANNING-ARCHITECTURE.CO.UK  
 CONTACT 02086840333

Scale(@ A1): 1 : 100



Project  
 194-NORBURY CRESCENT

Client  
 SW16-4JY

Drawing  
 3D Front Existing and Proposed

Number:  
 A103

Date:  
 28/02/24