



note:  
retain existing timber clad plinth and modify to accommodate  
new rooflight at 5° pitch over new 75 thick timber kerb to  
falls

0m 0.5m 1.0m 1.5m 2.0m


1:10 @ A3

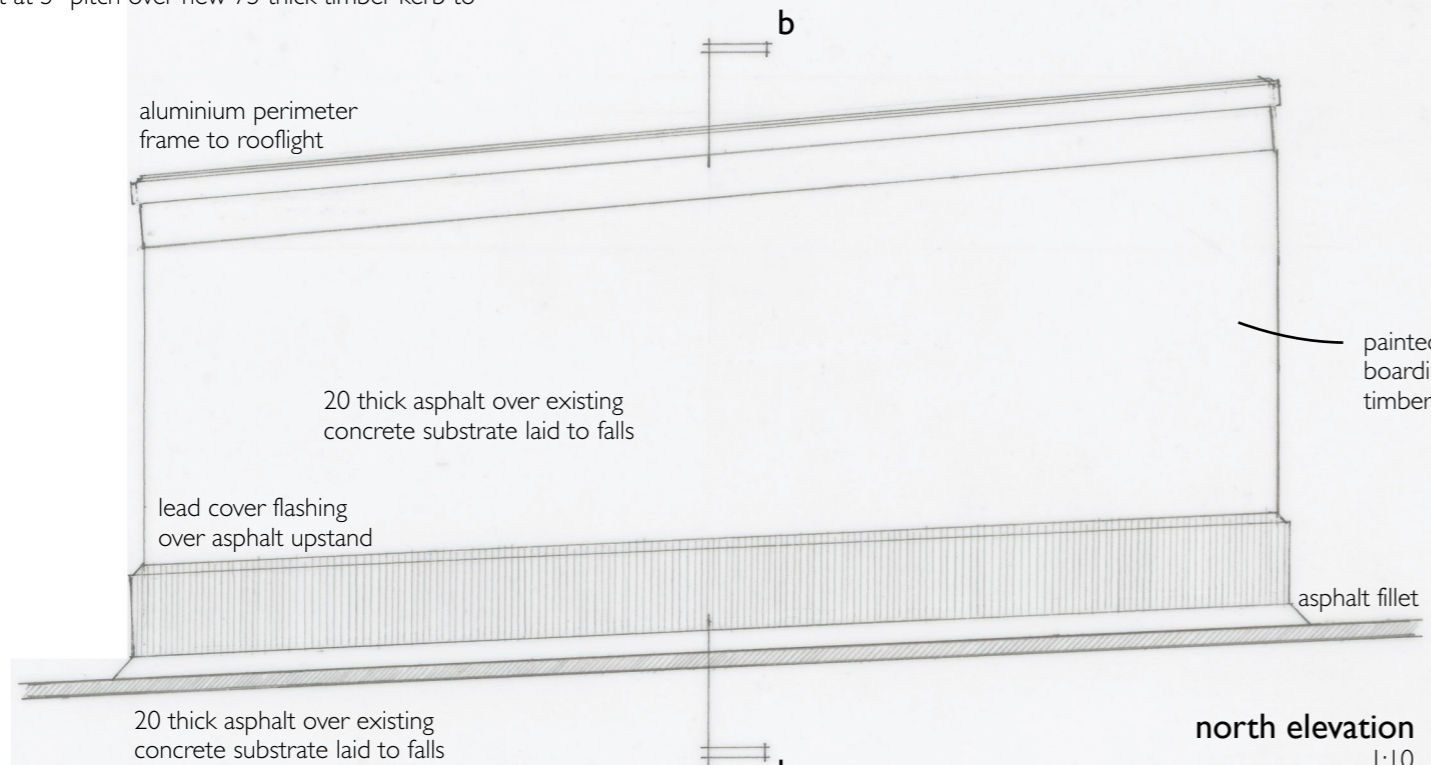


north elevation  
1:10

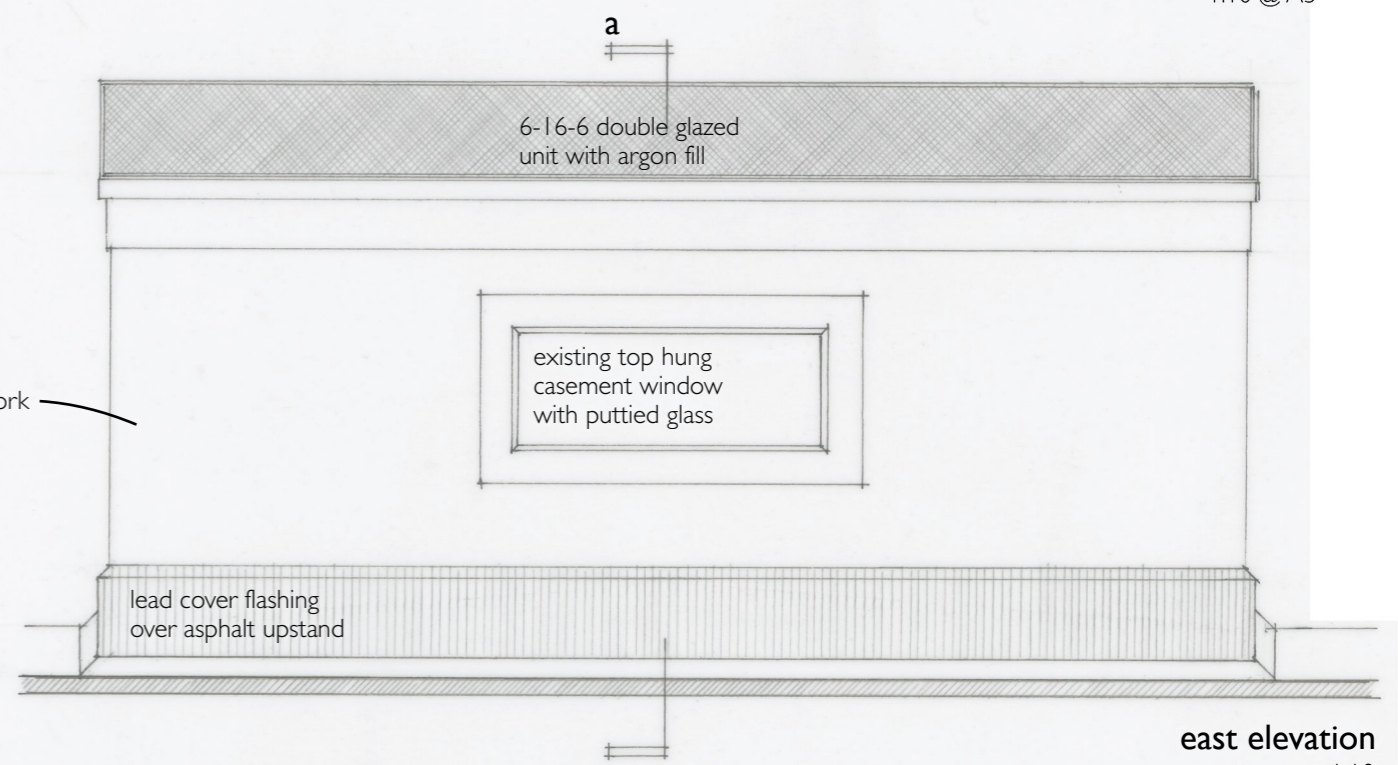

east elevation  
1:10

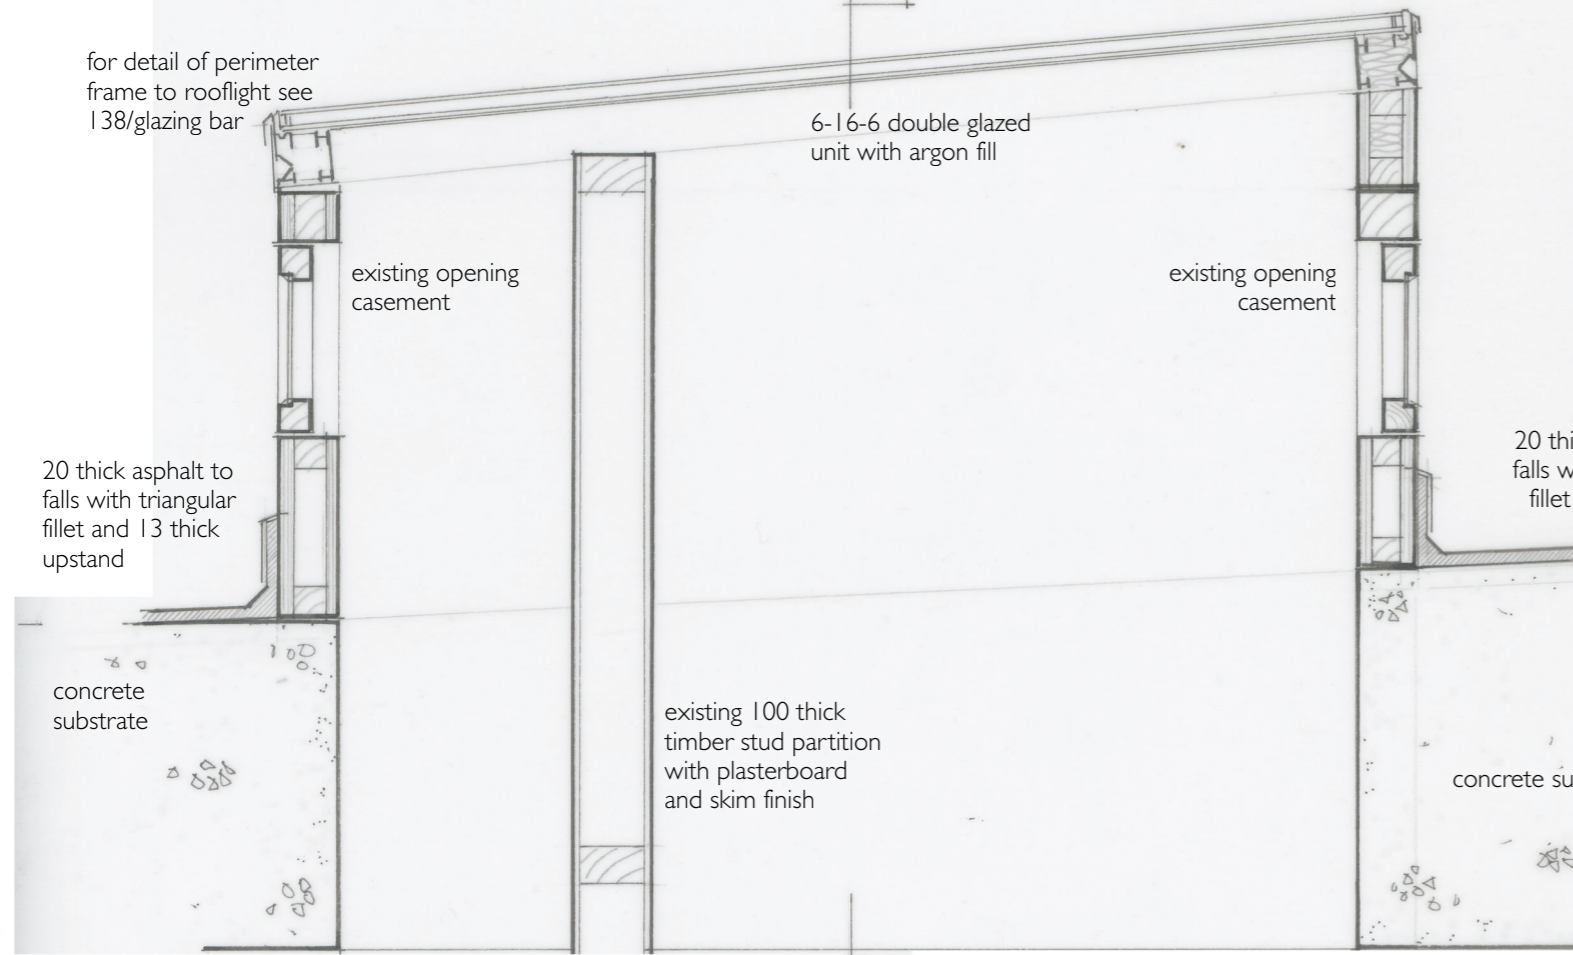

section a-a  
1:10

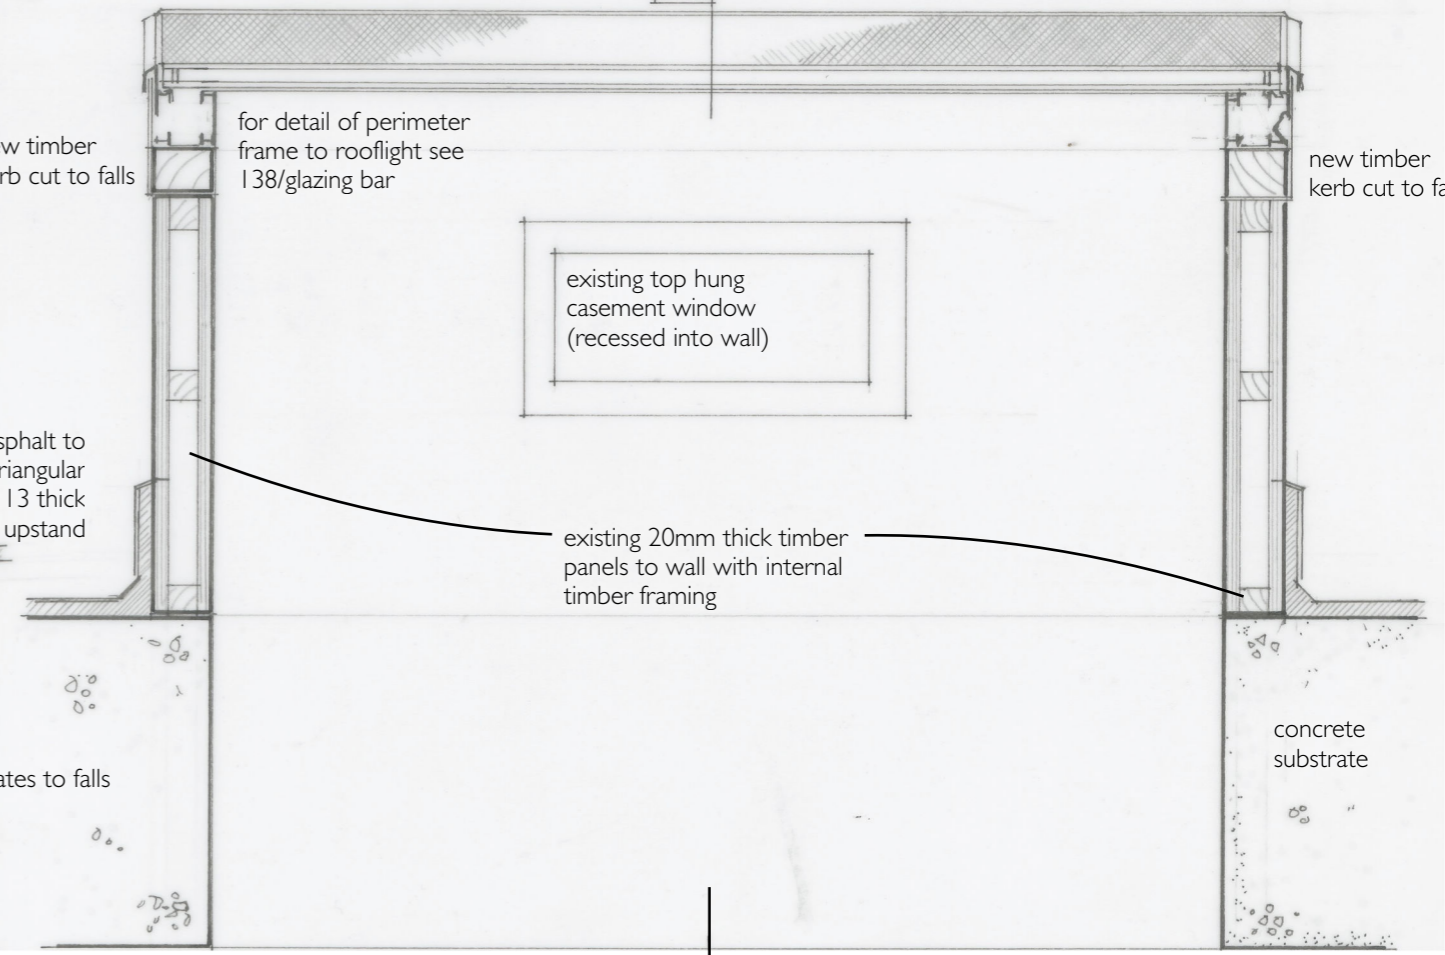

section b-b  
1:10