
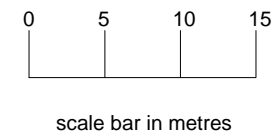


Rev A 4.3.24
Proposed window shown on plan

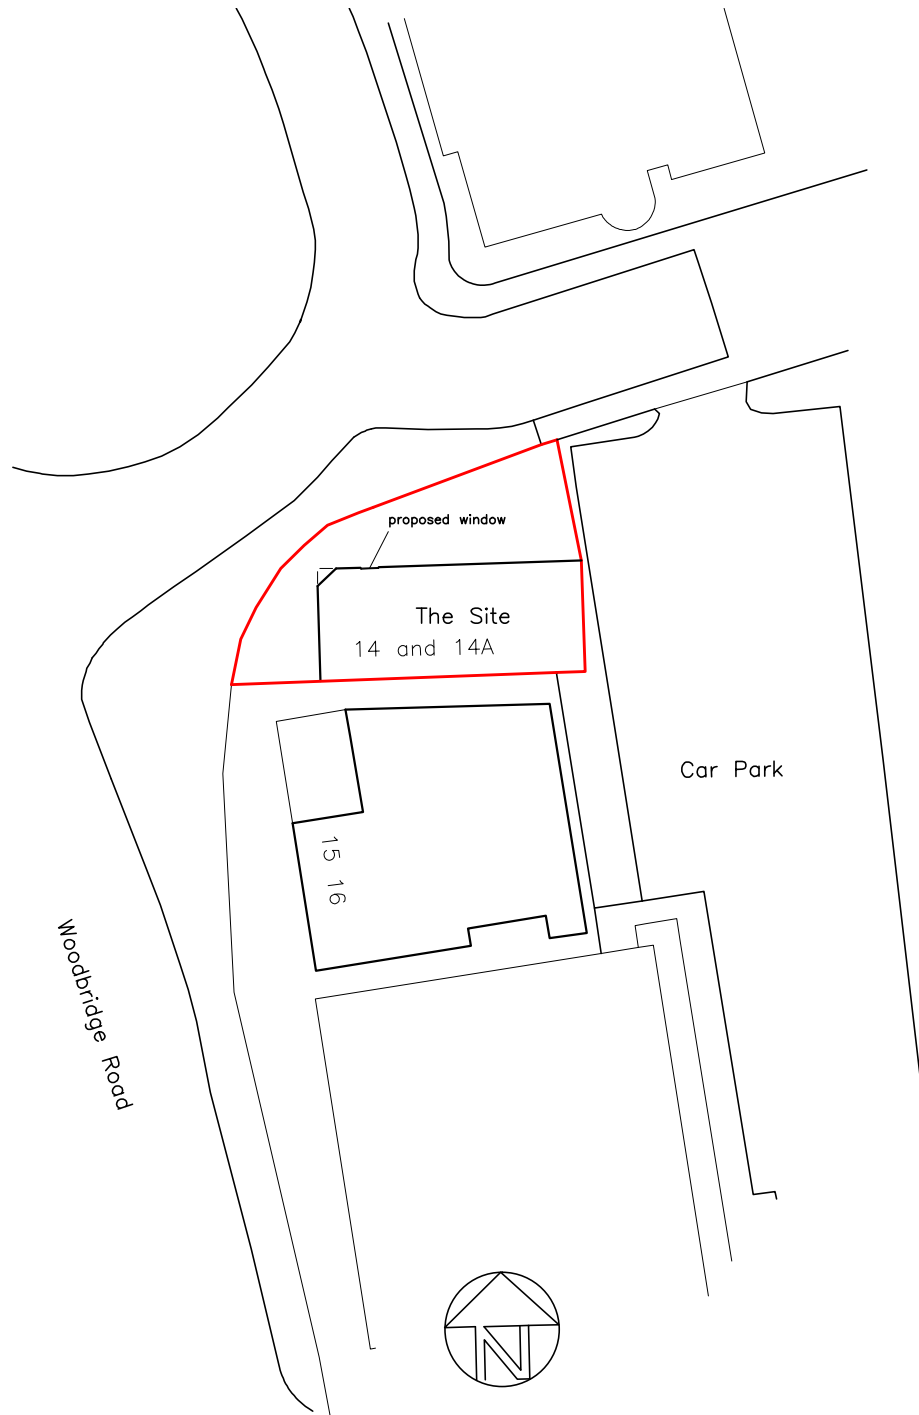

Marshall
Macvean
CHARTERED BUILDING SURVEYORS

23 Stoke Manor Close
Seaford
East Sussex
BN25 3RE

Telephone: 01323 892532
Email: adm@marshallmacvean.co.uk

Client	Mr G Pitt	
Site	14 and 14 A The Broadway Woodbridge Road Guildford GU1 1DY	
Project	Proposed Conversion of First Floor to 2 Flats	
Title	Block Plan	
Date	7.9.23	Scale 1/500
Drwg.No.	376.6	Rev. A Drawn By AM