



21024 drawing number 003

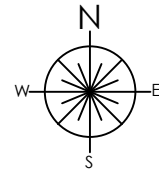

The Butchers Arms
Sheepscombe
Gloucestershire GL6 7RH

OS Map Site Location Plan
scale 1:1250 at A4 print.

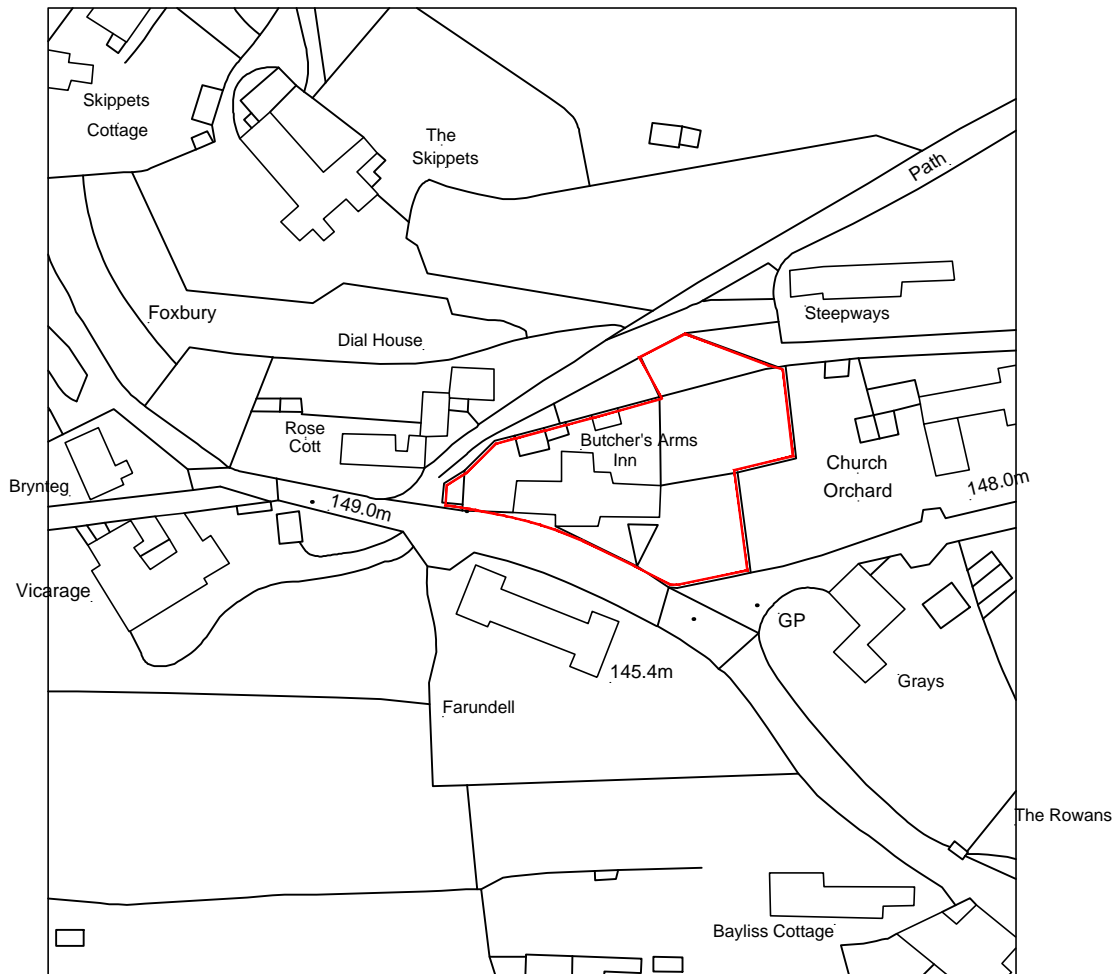

©Crown Copyright. All rights reserved. Licence no. 100019980

