




1:50 A4



PROJECT
 PROPOSED HEAT PUMP INSTALLATION
 SUMMERFIELD HOUSE OAKRIDGE, LYNCH

GARDEN OF
 SPRINGFIELD
 HOUSE

SEWAGE
 TREATMENT
 PLANT

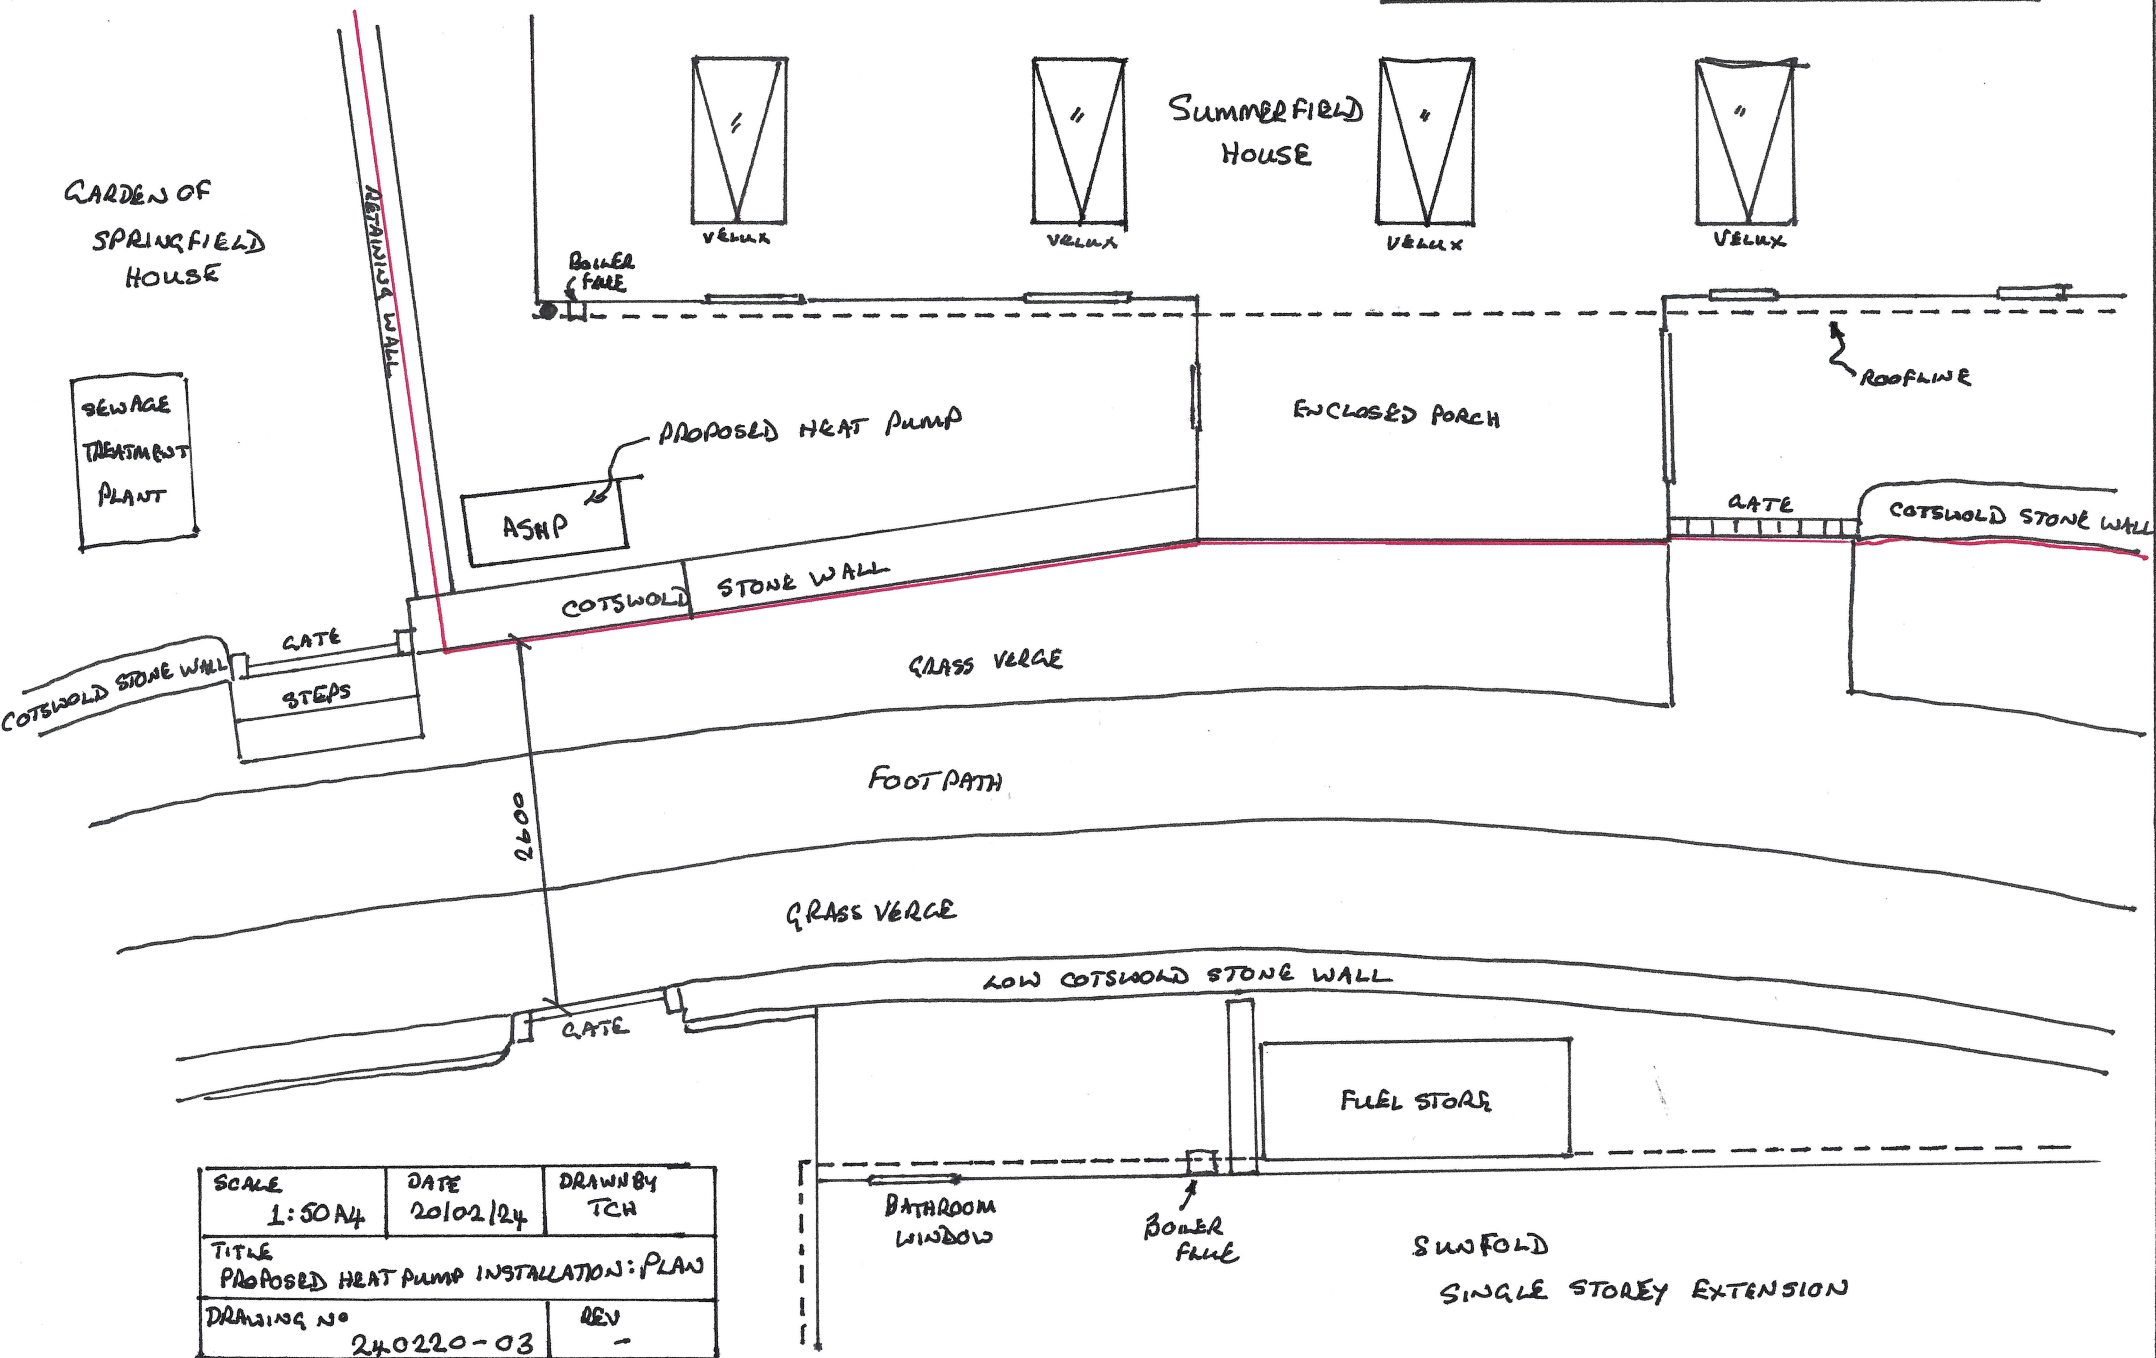

SCALE 1:50 A4	DATE 20/02/24	DRAWN BY TCH
TITLE PROPOSED HEAT PUMP INSTALLATION: PLAN		
DRAWING NO 24.0220-03		REV -