


EXISTING SITE BLOCK PLAN

SCALE 1:200

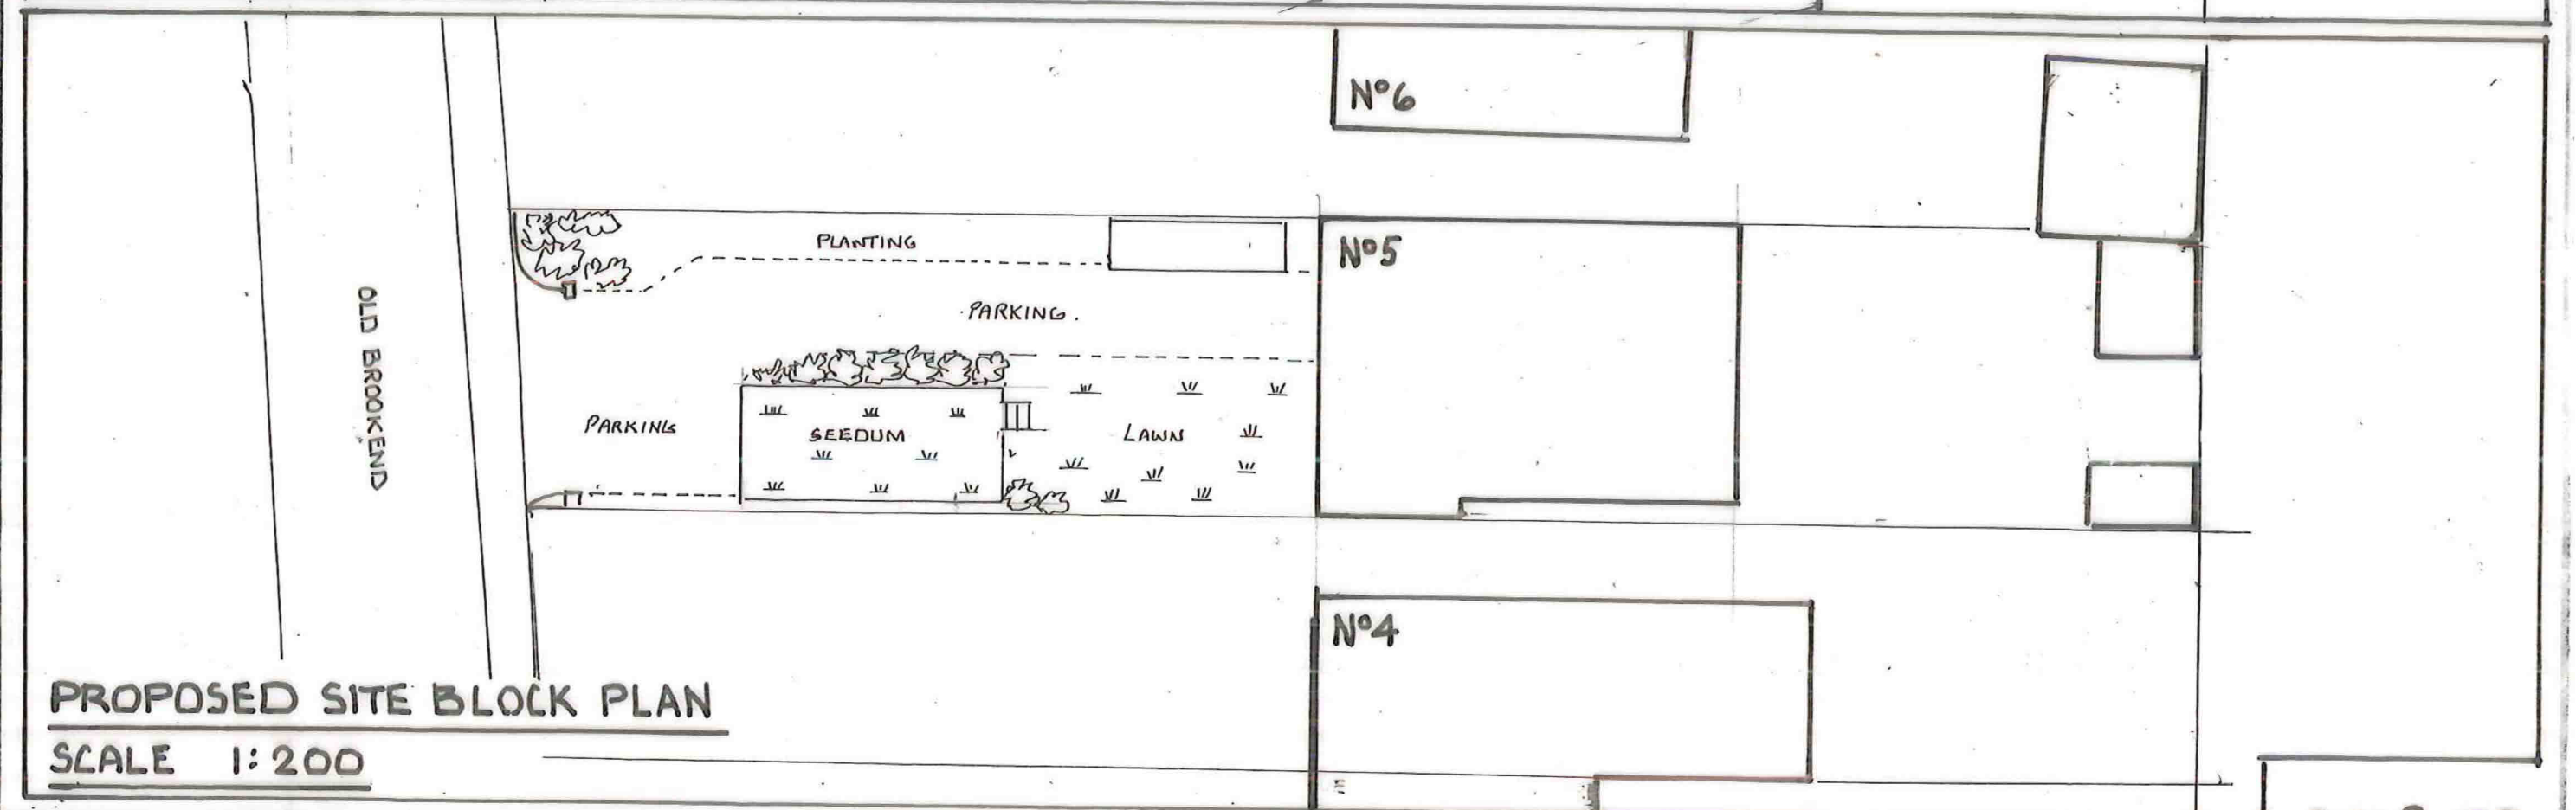

PROPOSED SITE BLOCK PLAN

SCALE 1:200

SHT.2 OF 3.

B R H		PROJECT PROPOSED PART HIDDEN DETACHED GARAGE AT:- N°5 OLD BROOKEND BERKELEY GLOUCESTERSHIRE GL13 9SQ	CLIENT: N. PORTLOCK	DATE FEB 2024 DRAWN  SCALE 1:200	NUMBER 4344, P2 A
-------	---	---	-------------------------------	--	--