


FRONT  
PROPOSED ELEVATIONS

SIDE

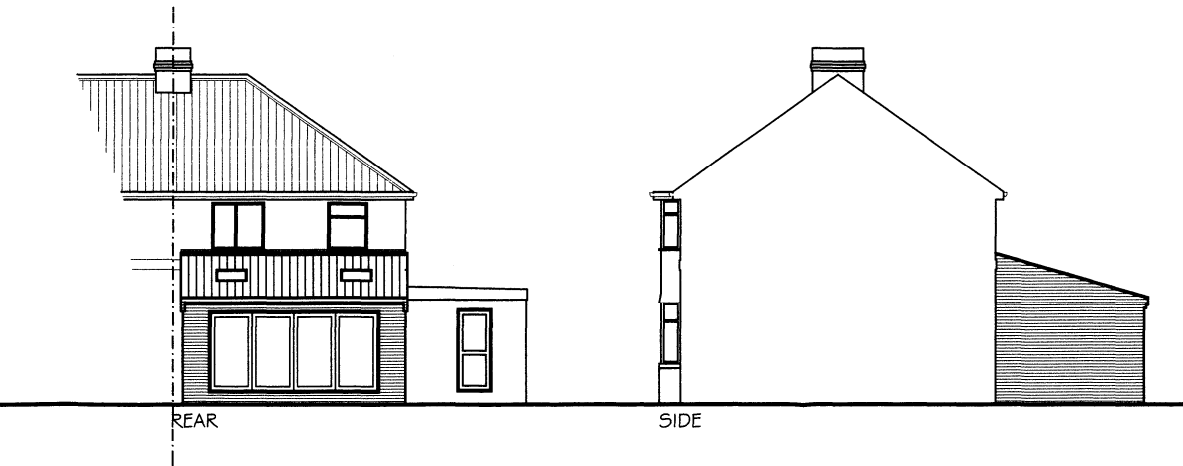

REAR

SIDE

M.T.S Architectural Services  
 60 Burdyle Avenue  
 Clifton  
 York  
 YO30 6JW  
 Tel 01904 626394

project  
 PROPOSED GROUND FLOOR  
 REAR EXTENSION FOLLOWING  
 REMOVAL OF EXISTING  
 CONSERVATORY  
 AT 18 DROMPTON ROAD  
 YORK

PROPOSED ELEVATIONS

drg. no. <b>G5BR/05</b>	date February 2024 scale 1:100 @ A3
----------------------------	--