


01 SECTION DD - PREP
Scale: 1:50

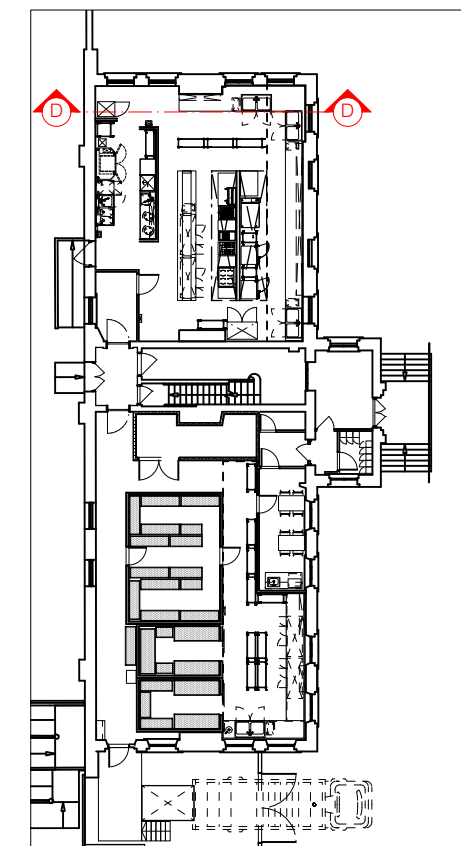

Revision

C - 12.02.24 - Bulkheads, walls to slab level. PT01 high level.

B - 01.12.23 - Stage 5 issue

A - 25.04.23 - Stage 4 issue

DESCRIPTION
Section DD - Kitchen

CLIENT
Benugo
PROJECT
NRM - Peter Allen Building
ADDRESS
York

JOB No. DWG No. REV
720.04.4 C

DATE STATUS
DEC 23 STAGE 5

DRAWN BY
GHC
SCALE
1:50 @ A3



Unit 5, 7 Wenlock Road, London N1 7SL
T +44 (0)20 7253 9005 F +44 (0)20 7253 9004
www.pathdesign.co.uk info@pathdesign.co.uk

THIS DRAWING IS FOR DESIGN INTENT PURPOSES ONLY. DO NOT SCALE THIS DRAWING.
* This drawing is based on conditions that it is not subject to any other arrangement person without the prior consent of PATH DESIGN.
* Contractors should provide their own setting out drawings for consent by PATH DESIGN.
* This drawing is the property of PATH DESIGN and copyright is reserved by them.
* All structural works are to be detailed / confirmed and approved by structural engineer.
* All dimensions to be verified on site prior to work commencement.