



Notes

- 01. Bulkhead finished with decorated PB above extract canopy. Extract canopy to be supported on unistrut hangers
- 02. Diffusers at high level on the vertical face of bulkhead - refer to Max Fordham M&E drawings.

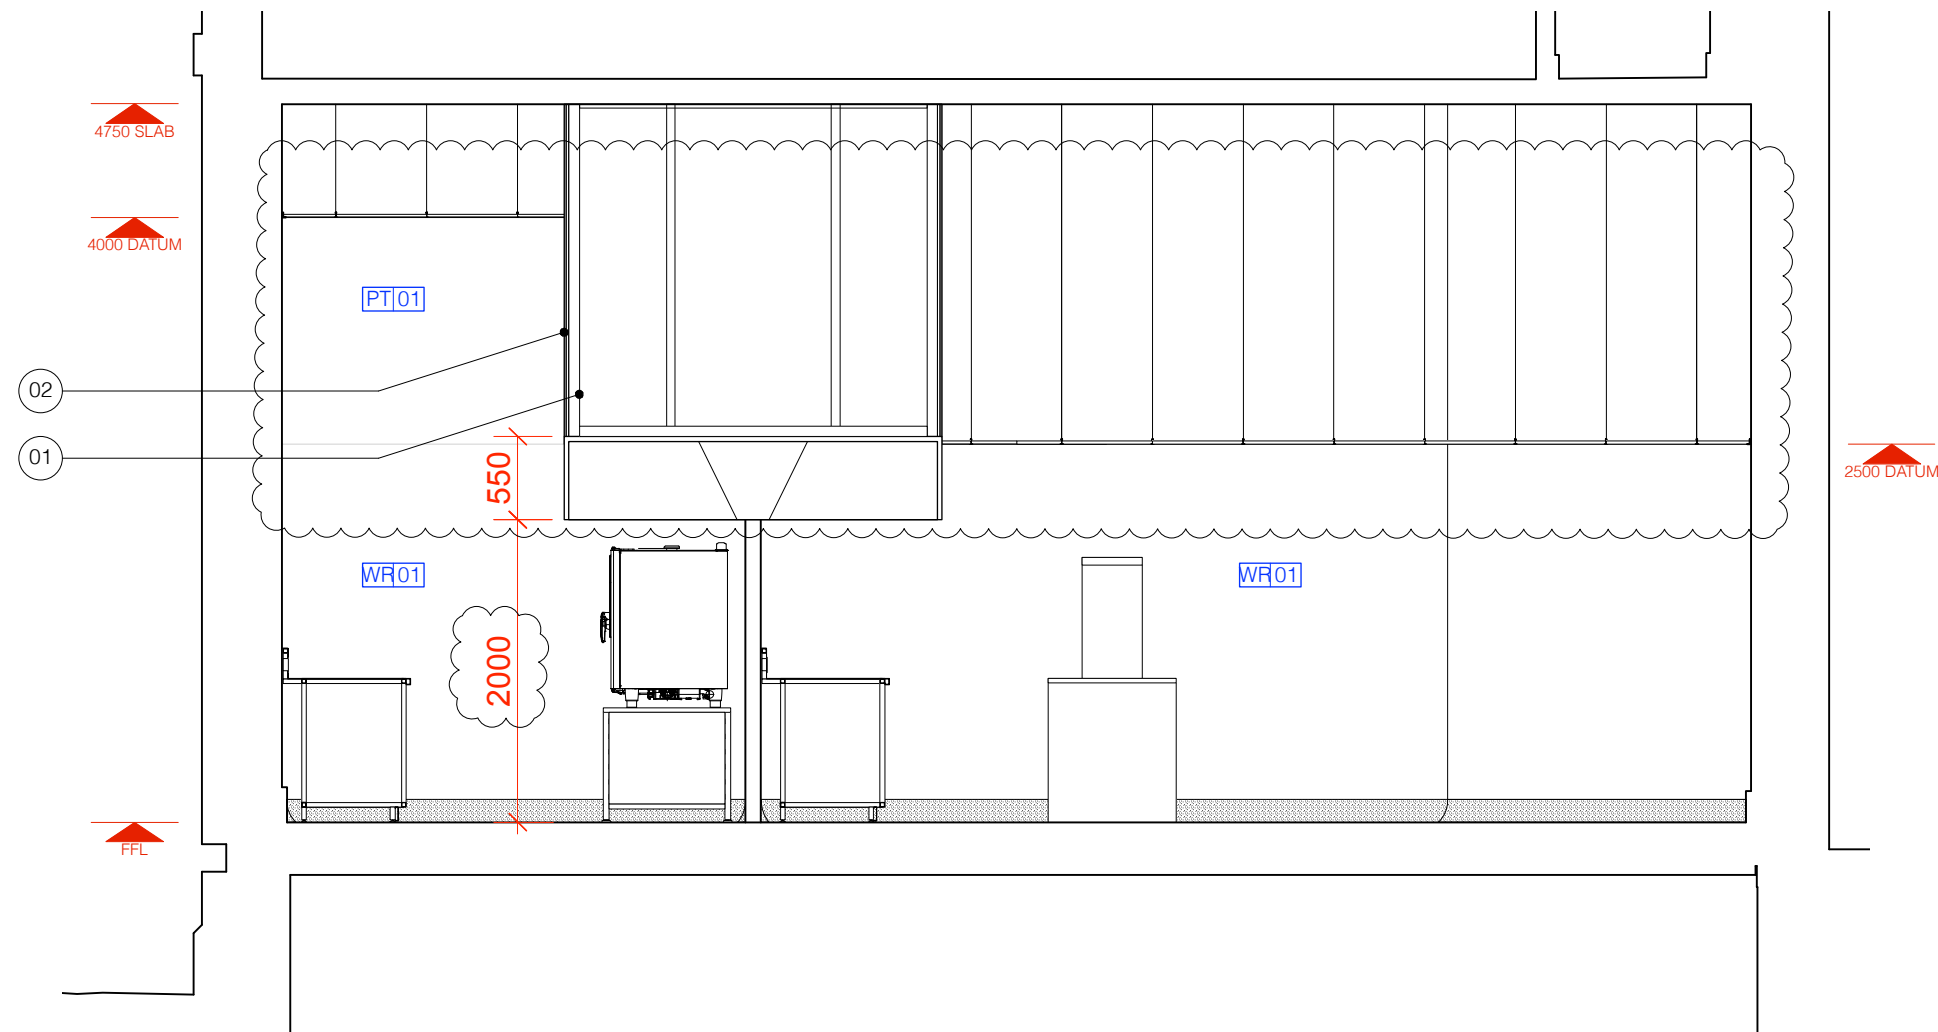

01 SECTION CC - PREP
Scale: 1:50

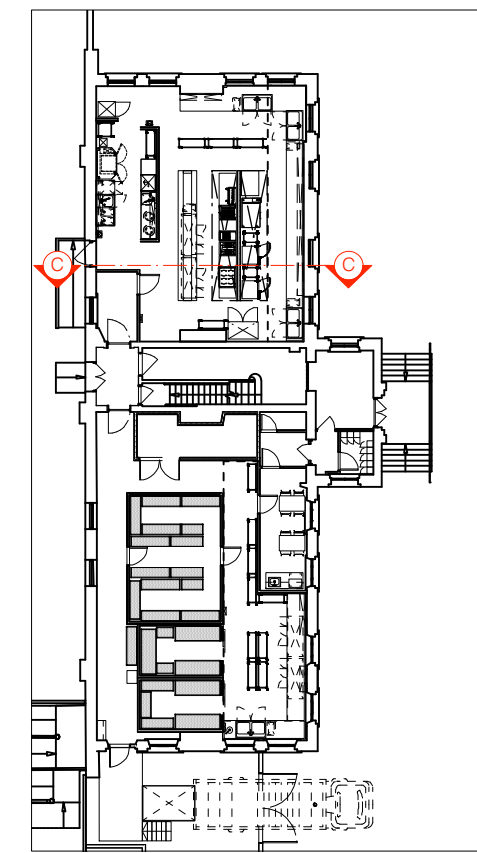

Revision

C- 12.02.24 - Bulkheads, canopy sizes, walls to slab level. Diffusers note. PT01 at high level.

B- 01.12.23 - Stage 5 issue - Raised ceiling, bulkhead to cookline

A- 25.04.23 - Stage 4 issue

DESCRIPTION
Section CC - Kitchen

CLIENT
Benugo
PROJECT
NRM - Peter Allen Building
ADDRESS
York

JOB No. DWG No. REV.
720.04.3 C

DATE STATUS
DEC 23 STAGE 5

DRAWN BY
GHC
SCALE
1:50 @ A3



THIS DRAWING IS FOR DESIGN INTENT PURPOSES ONLY. DO NOT SCALE THIS DRAWING.
* This drawing is issued on condition that it is not copied or disclosed to any third party without the prior consent of PATH DESIGN.
* Contractors should provide their own setting out drawings for comparison to PATH DESIGN.
* This drawing is the property of PATH DESIGN and copyright is reserved by them.
* All structural works are to be checked / confirmed and approved by structural engineer.
* All dimensions to be verified on site prior to work commencing.