


01 SECTION BB - PREP
Scale: 1:50

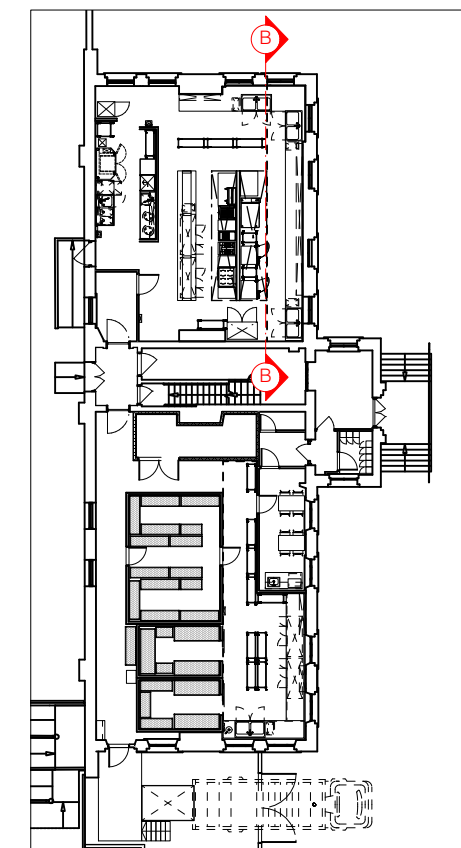

Revision

- D - 12.02.24 - Bulkheads, walls to slab level.PT01 high level.
- C - 01.12.23 - Stage 5 issue - updated to show windows, raised ceiling. Reduced shelving
- B - 20.09.23 - Bulkhead & counter detail at windows.
- A - 25.04.23 - Stage 4 issue

DESCRIPTION
Section BB - Kitchen

CLIENT
Benugo
PROJECT
NRM - Peter Allen Building
ADDRESS
York

JOB No. DWG No. REV
720.04.2 D

DATE STATUS
DEC 23 STAGE 5

DRAWN BY
GHC
SCALE
1:50 @ A3



Unit 5, 7 Wenlock Road, London N1 7SL
T +44 (0)20 7253 9005 F +44 (0)20 7253 9004
www.pathdesign.co.uk info@pathdesign.co.uk

THIS DRAWING IS FOR DESIGN INTENT PURPOSES ONLY. DO NOT SCALE THIS DRAWING
* This drawing is based on conditions that it is not subject to disclosure to any other unauthorised person without the prior consent of PATH DESIGN.
* Construction should provide their own setting out drawings for comment by PATH DESIGN.
* This drawing is the property of PATH DESIGN and copyright is reserved by them.
* All structural works are to be detailed / confirmed and approved by structural engineer.
* All dimensions to be verified on site prior to work commencing.