


01 SECTION CC - PREP  
Scale: 1:50

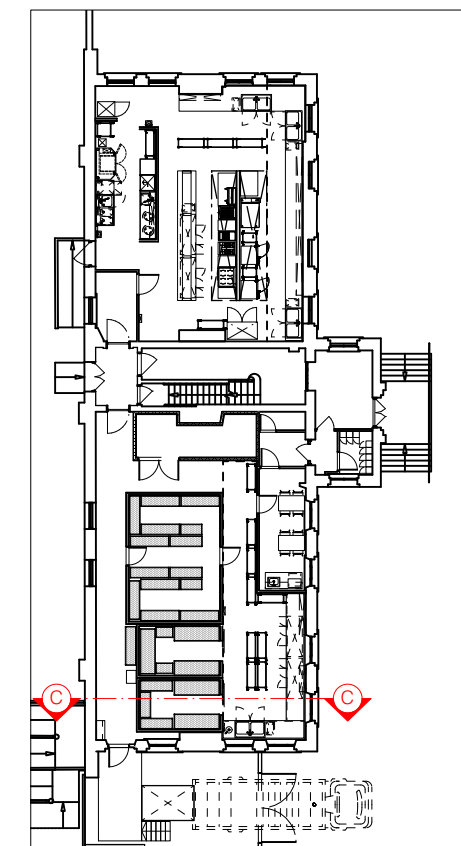

Revision

- C- 12.02.24 - Bulkheads, walls to slab level. PT01 high level.
- B- 01.12.23 - Stage 5 issue - ceiling grid raised above window line
- A- 25.04.23 - Stage 4 issue

DESCRIPTION  
**Section CC - Prep**

CLIENT  
Benugo  
PROJECT  
NRM - Peter Allen Building  
ADDRESS  
York

JOB No.	DWG No.	REV.
720.03.3		C
DATE	STATUS	
DEC 23	STAGE 5	

DRAWN BY  
GHC  
SCALE  
1:50 @ A3



THIS DRAWING IS FOR DESIGN INTENT PURPOSES ONLY. DO NOT SCALE THIS DRAWING.  
\* This drawing is based on conditions that it is not subject to disclosure to any other unauthorised person without the prior consent of PATH DESIGN.  
\* Construction should provide their own setting out drawings for construction by PATH DESIGN.  
\* This drawing is the property of PATH DESIGN and copyright is reserved by them.  
\* All structural works are to be detailed / confirmed and approved by structural engineer.  
\* All dimensions to be verified on site prior to work commencement.