


Planning Drawing

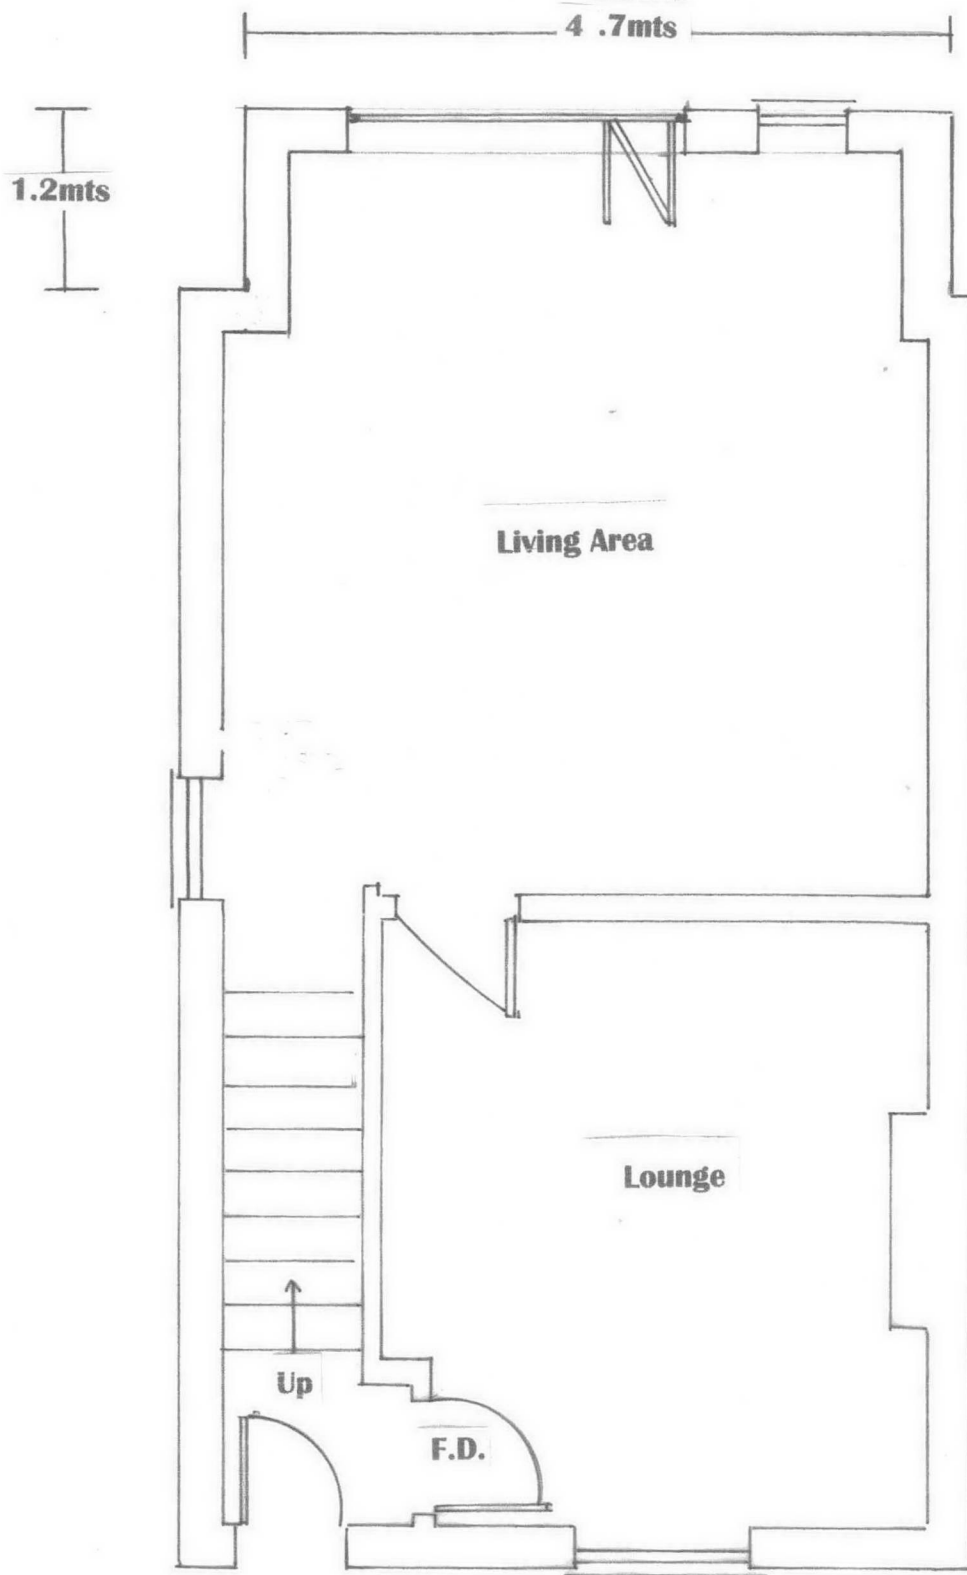

Proposed Ground Floor Layout 1 : 50 @ A4

**Proposed Single Storey Rear Extension, Rear Dormer and Open Porch to Front.
At 67 Main Street, Bishopthorpe, York.**