


TYPICAL ALUMINIUM GLAZED DOOR DETAIL - 1:5

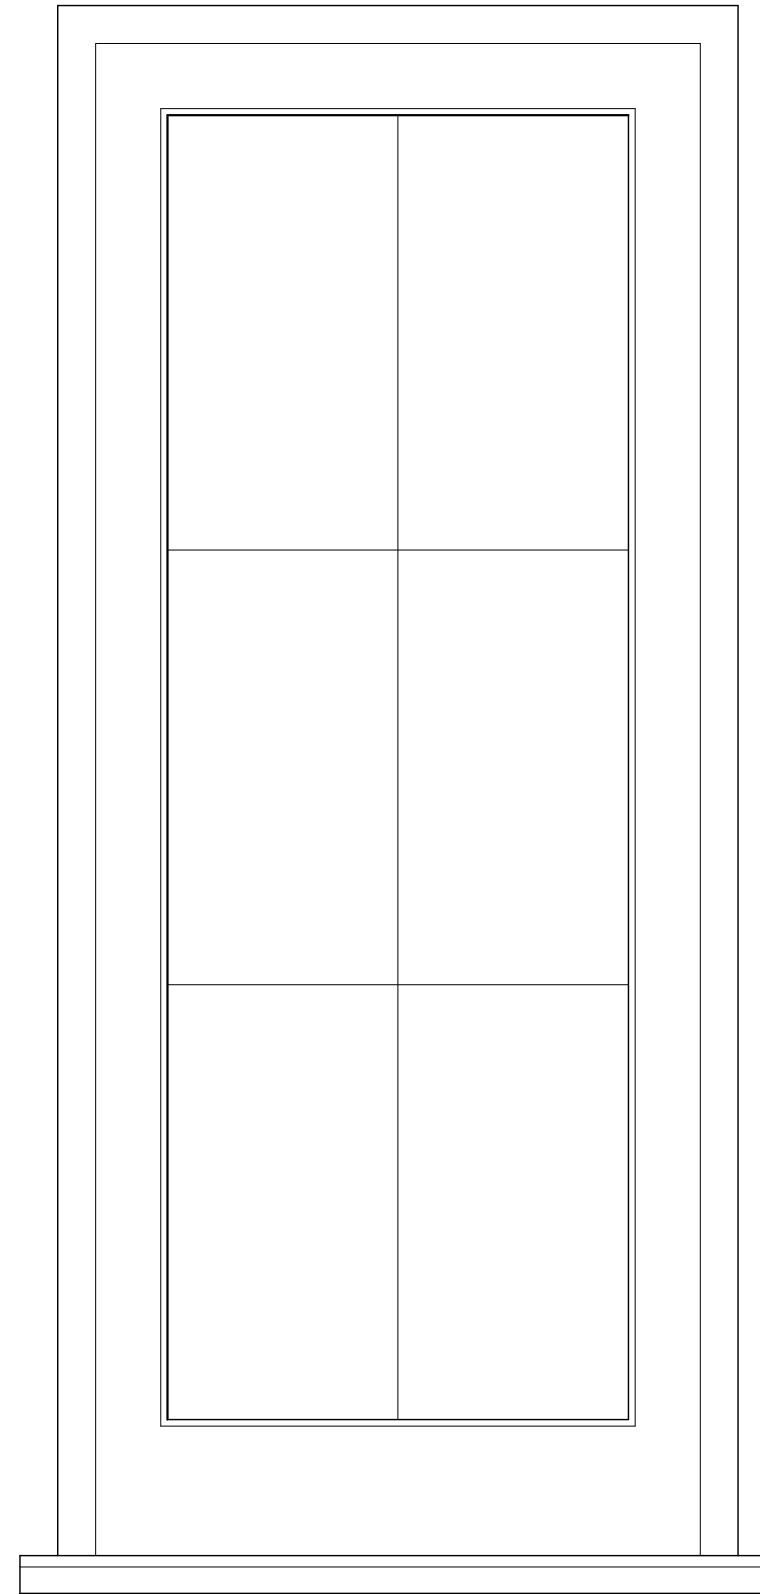

TYPICAL ALUMINIUM GLAZED DOOR ELEVATION - 1:10

Scale @ 1:5



Andrew Stevenson Associates
 ARCHITECTURAL & BUILDING SURVEYING SERVICES

BIGODS HALL, BIGODS LANE, GREAT DUNMOW, ESSEX, CM6 3BE
 TEL: 01371 874807 EMAIL: design@asarics.co.uk

CLIENT
MR AND MRS FARR
 PROJECT TITLE
PROPOSED WORKS @ THE GARTH, GREAT EASTON,
DUNMOW, ESSEX, CM62HG

DRAWING TITLE		
ALUMINIUM DOOR DETAILS		
PROJECT No	DRAWING	REVISION
5727	D02	A
SCALE	DATE	DRAWN
AS SHOWN @ A3	FEB '24	KW