
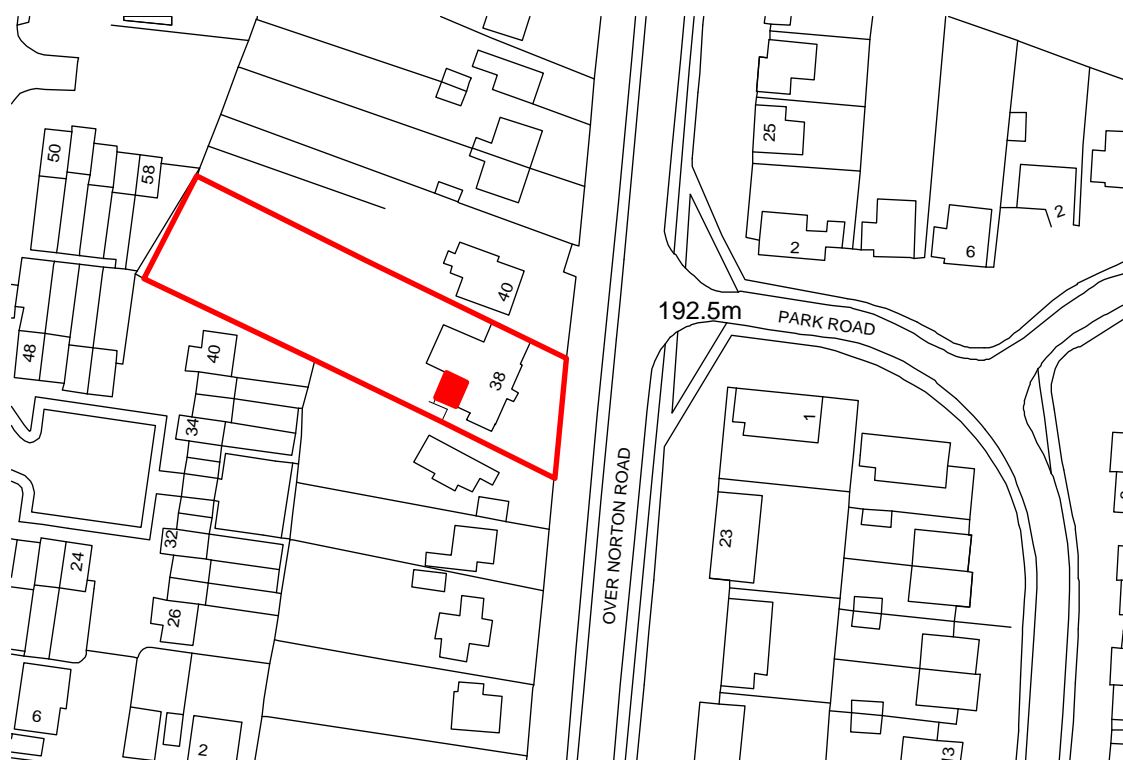


this drawing is to be read in conjunction with architects specification.
written dimensions only to be worked from - do not scale.
any discrepancies to be immediately reported to the architect.
this drawing is subject to copyright and must not be copied or otherwise
reproduced without the written permission of leslie burton architects

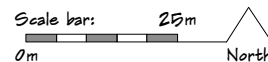

Site Location Plan. 1:1250

A Site boundary updated 04.02.24

rev: date:

drawn: LB checked:

RandellBurton
ARCHITECTS

new hall offices - new hall
barrington street - tiverton
devon - ex16 6qp
t 01884 254465
e studio@randellburton.co.uk
1 west street - chipping norton
oxfordshire - ox7 5lh
t 01608 644573
e info@randellburton.co.uk



CLIENT:
Mr Burton

PROJECT:
Extension to 38 Over Norton Road,
Chipping Norton.

DRWG TITLE:
Survey: Site location plan

date: Nov 2023. scale: 1:1250 @ A4.

JOB NO:

23-0643-001A