

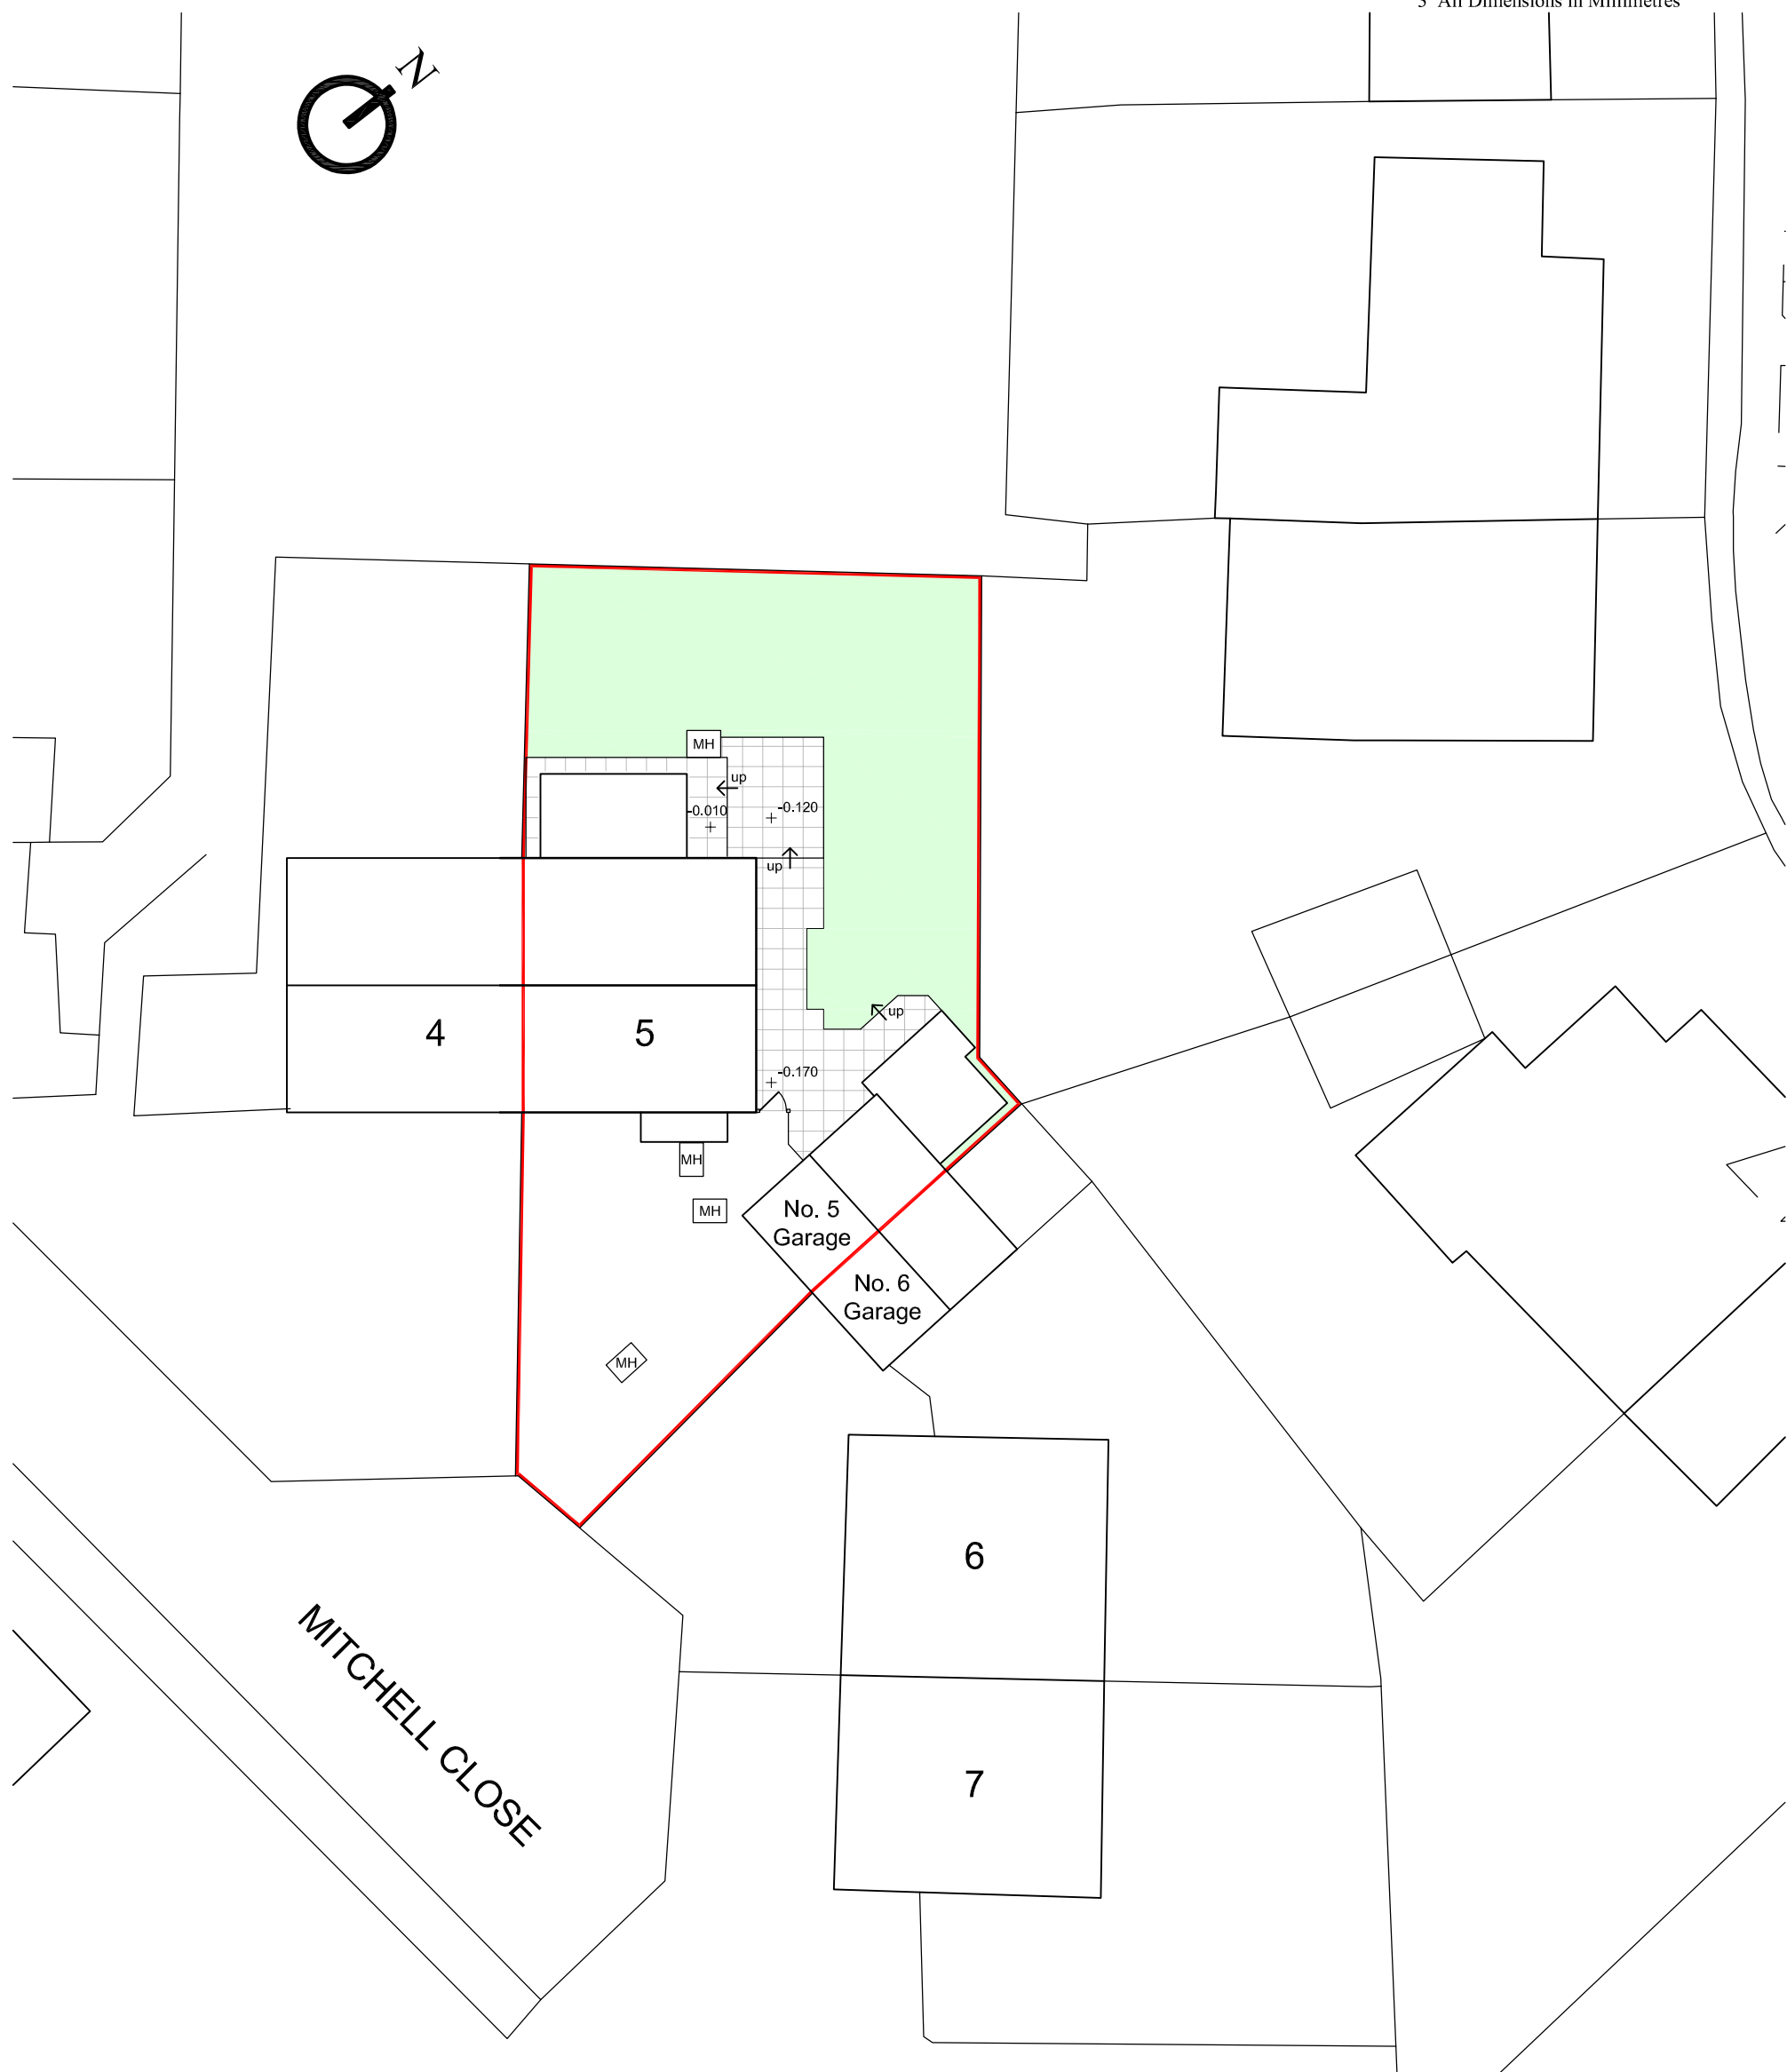


- 1 Check All Dimensions On Site
- 2 For Construction Purposes Do Not Scale
- 3 All Dimensions in Millimetres

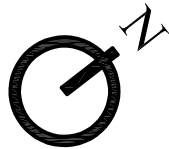

EXISTING

MITCHELL CLOSE

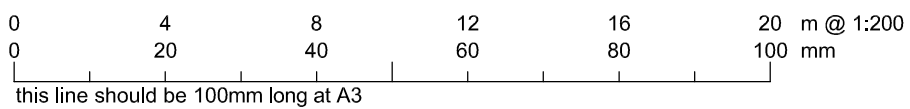

Rev. - - -

Rev.	Date	Description
Project		Date:
Two Storey Side Extension at 5 Mitchell Close, Bovington HP3 0RU		Oct 22
Drawing Title:		Scale:
Site / Block Plan as Existing		1:200 @ A3
Aubrey Technical Services ©		Drawing No:
Architectural Design Consultants Telephone 01442 247935 "The Loft" 61A Belswains Lane Hemel Hempstead Herts HP3 9PP		0675/02
		Rev. -