

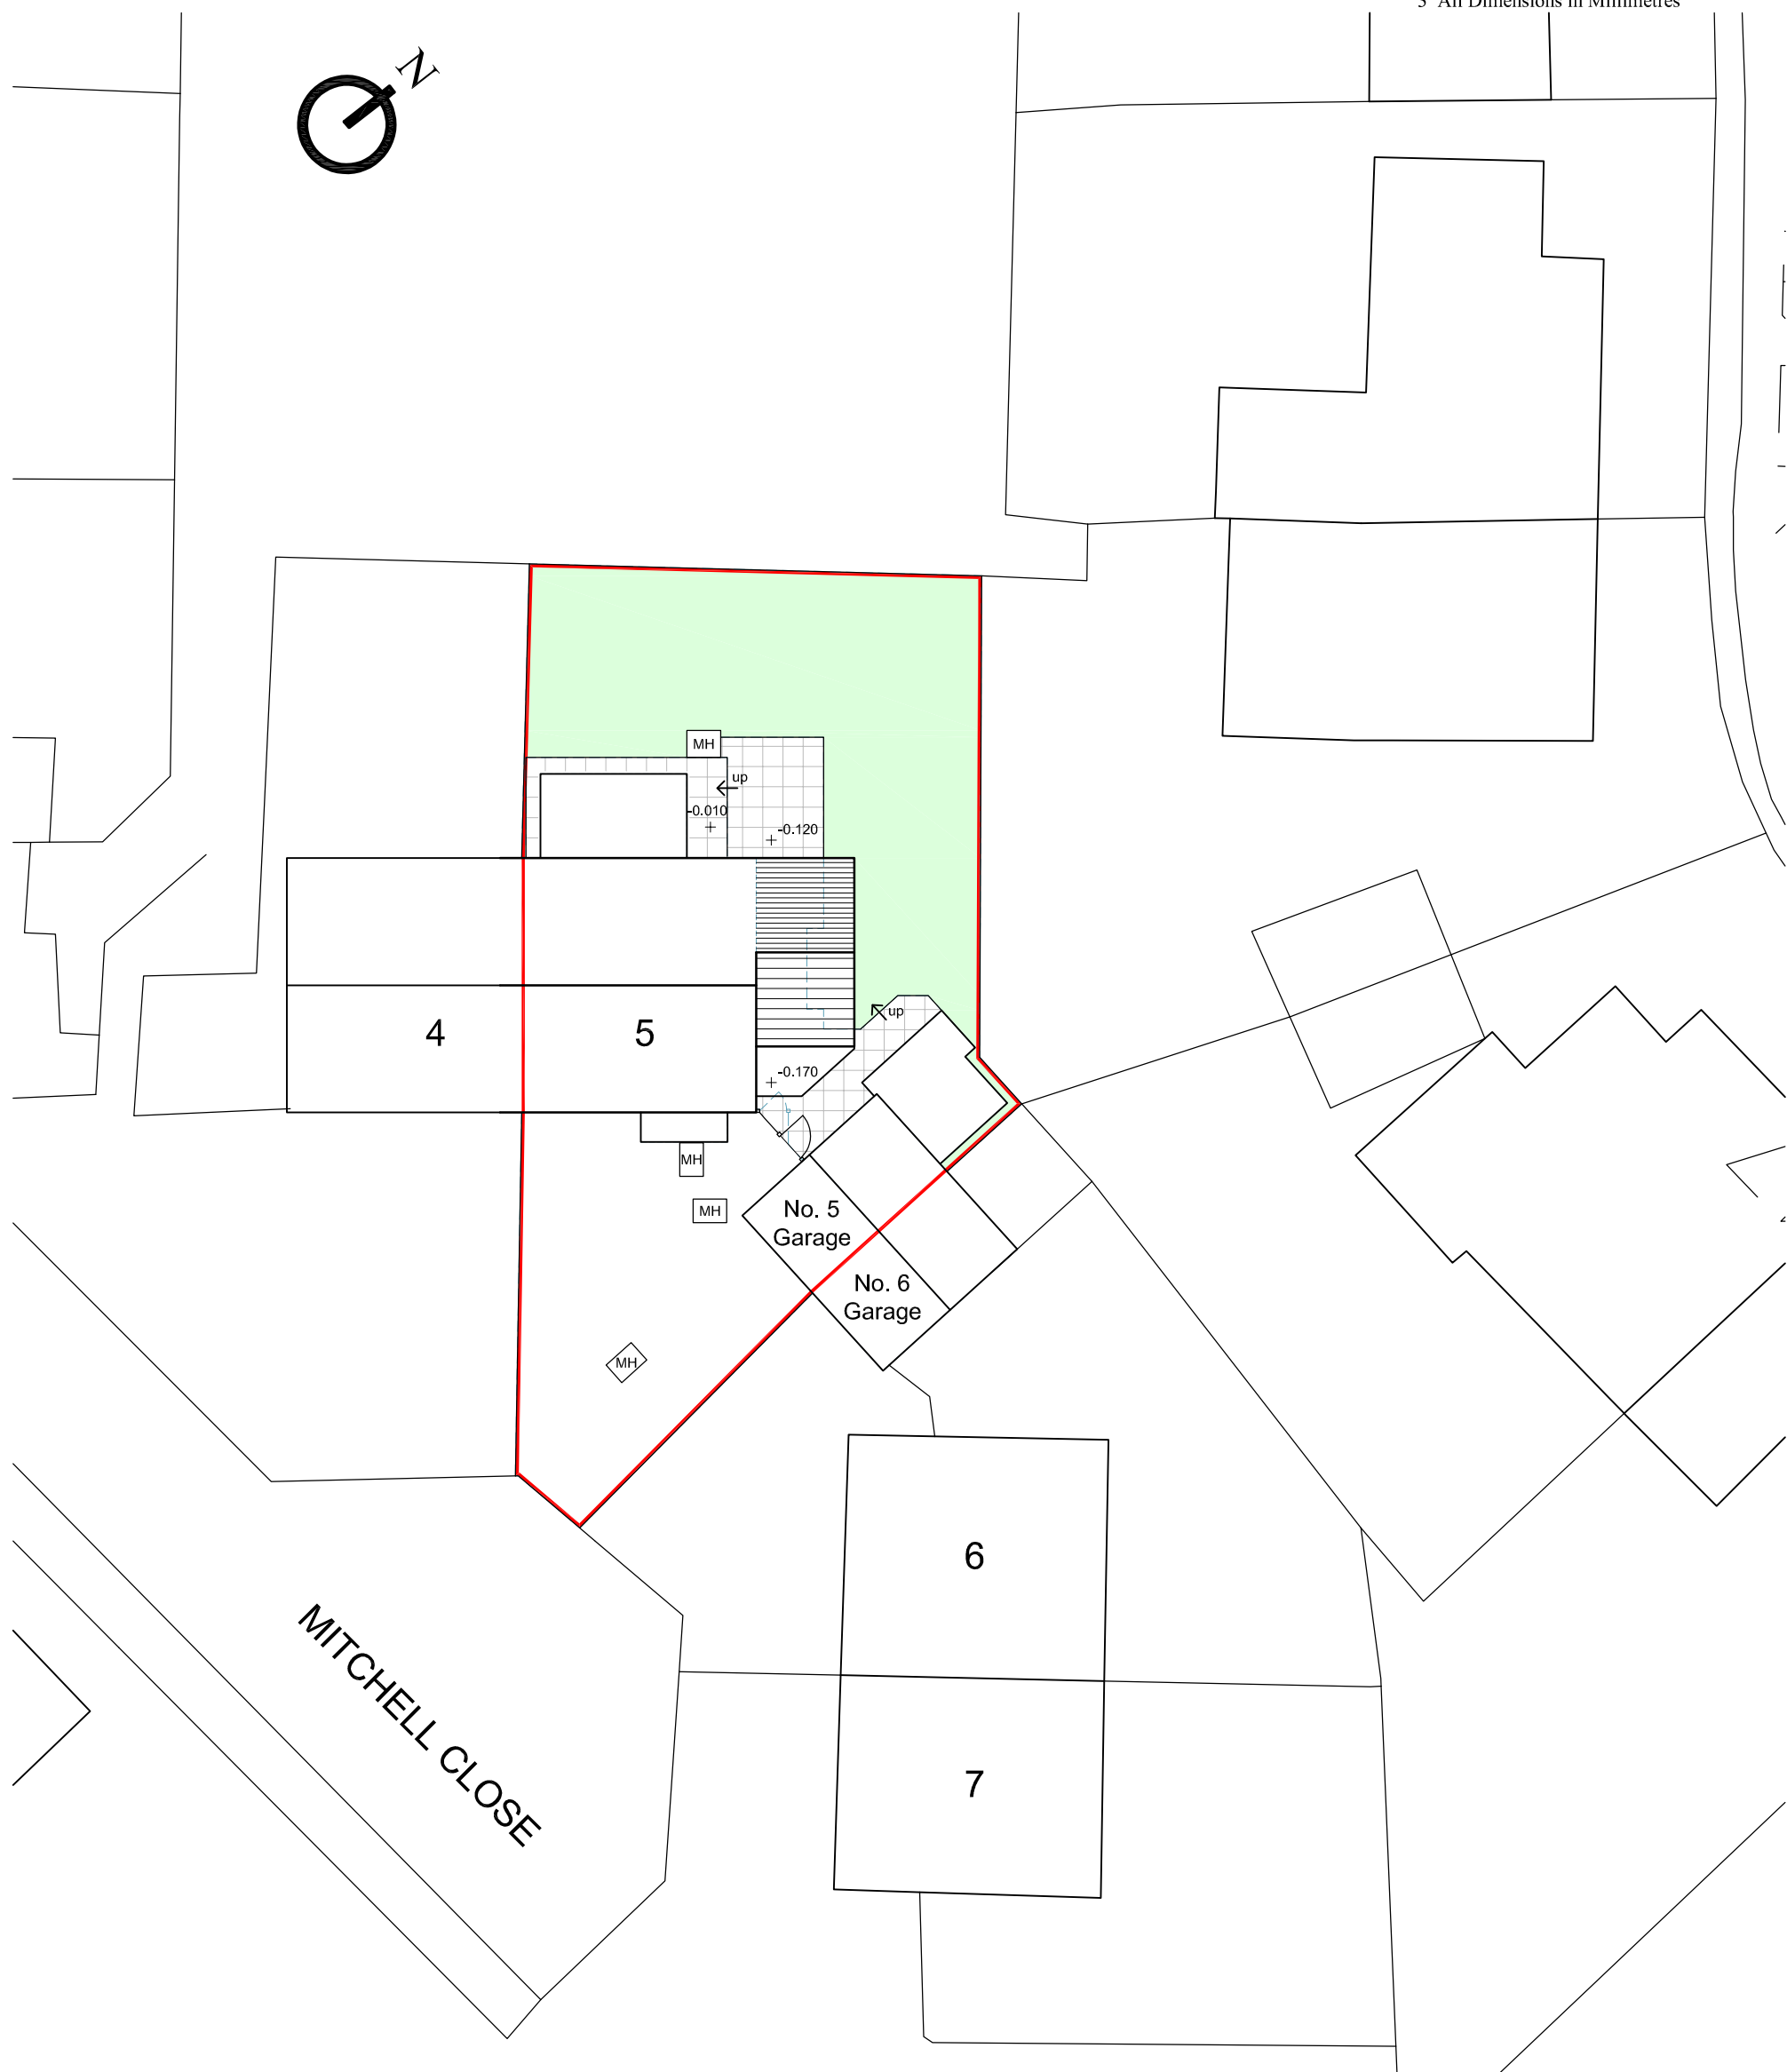


- 1 Check All Dimensions On Site
- 2 For Construction Purposes Do Not Scale
- 3 All Dimensions in Millimetres

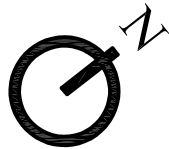

PLANNING

MITCHELL CLOSE

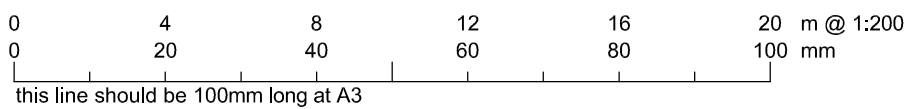

Rev. - - -

Rev.	Date	Description	
Project		Two Storey Side Extension at 5 Mitchell Close, Bovington HP3 0RU	Date: Oct 22
Drawing Title:		Site / Block Plan as Proposed	Scale: 1:200 @ A3
Aubrey Technical Services ©		Architectural Design Consultants Telephone 01442 247935 'The Loft' 61A Belswains Lane Hemel Hempstead Herts HP3 9PP	Drawing No: 0675/12
			Rev. -