




Notes:
 Responsibility is not accepted for errors made by others in scaling from this drawing. All construction information should be taken from figured dimensions only. Any discrepancies are to be reported to the designer.

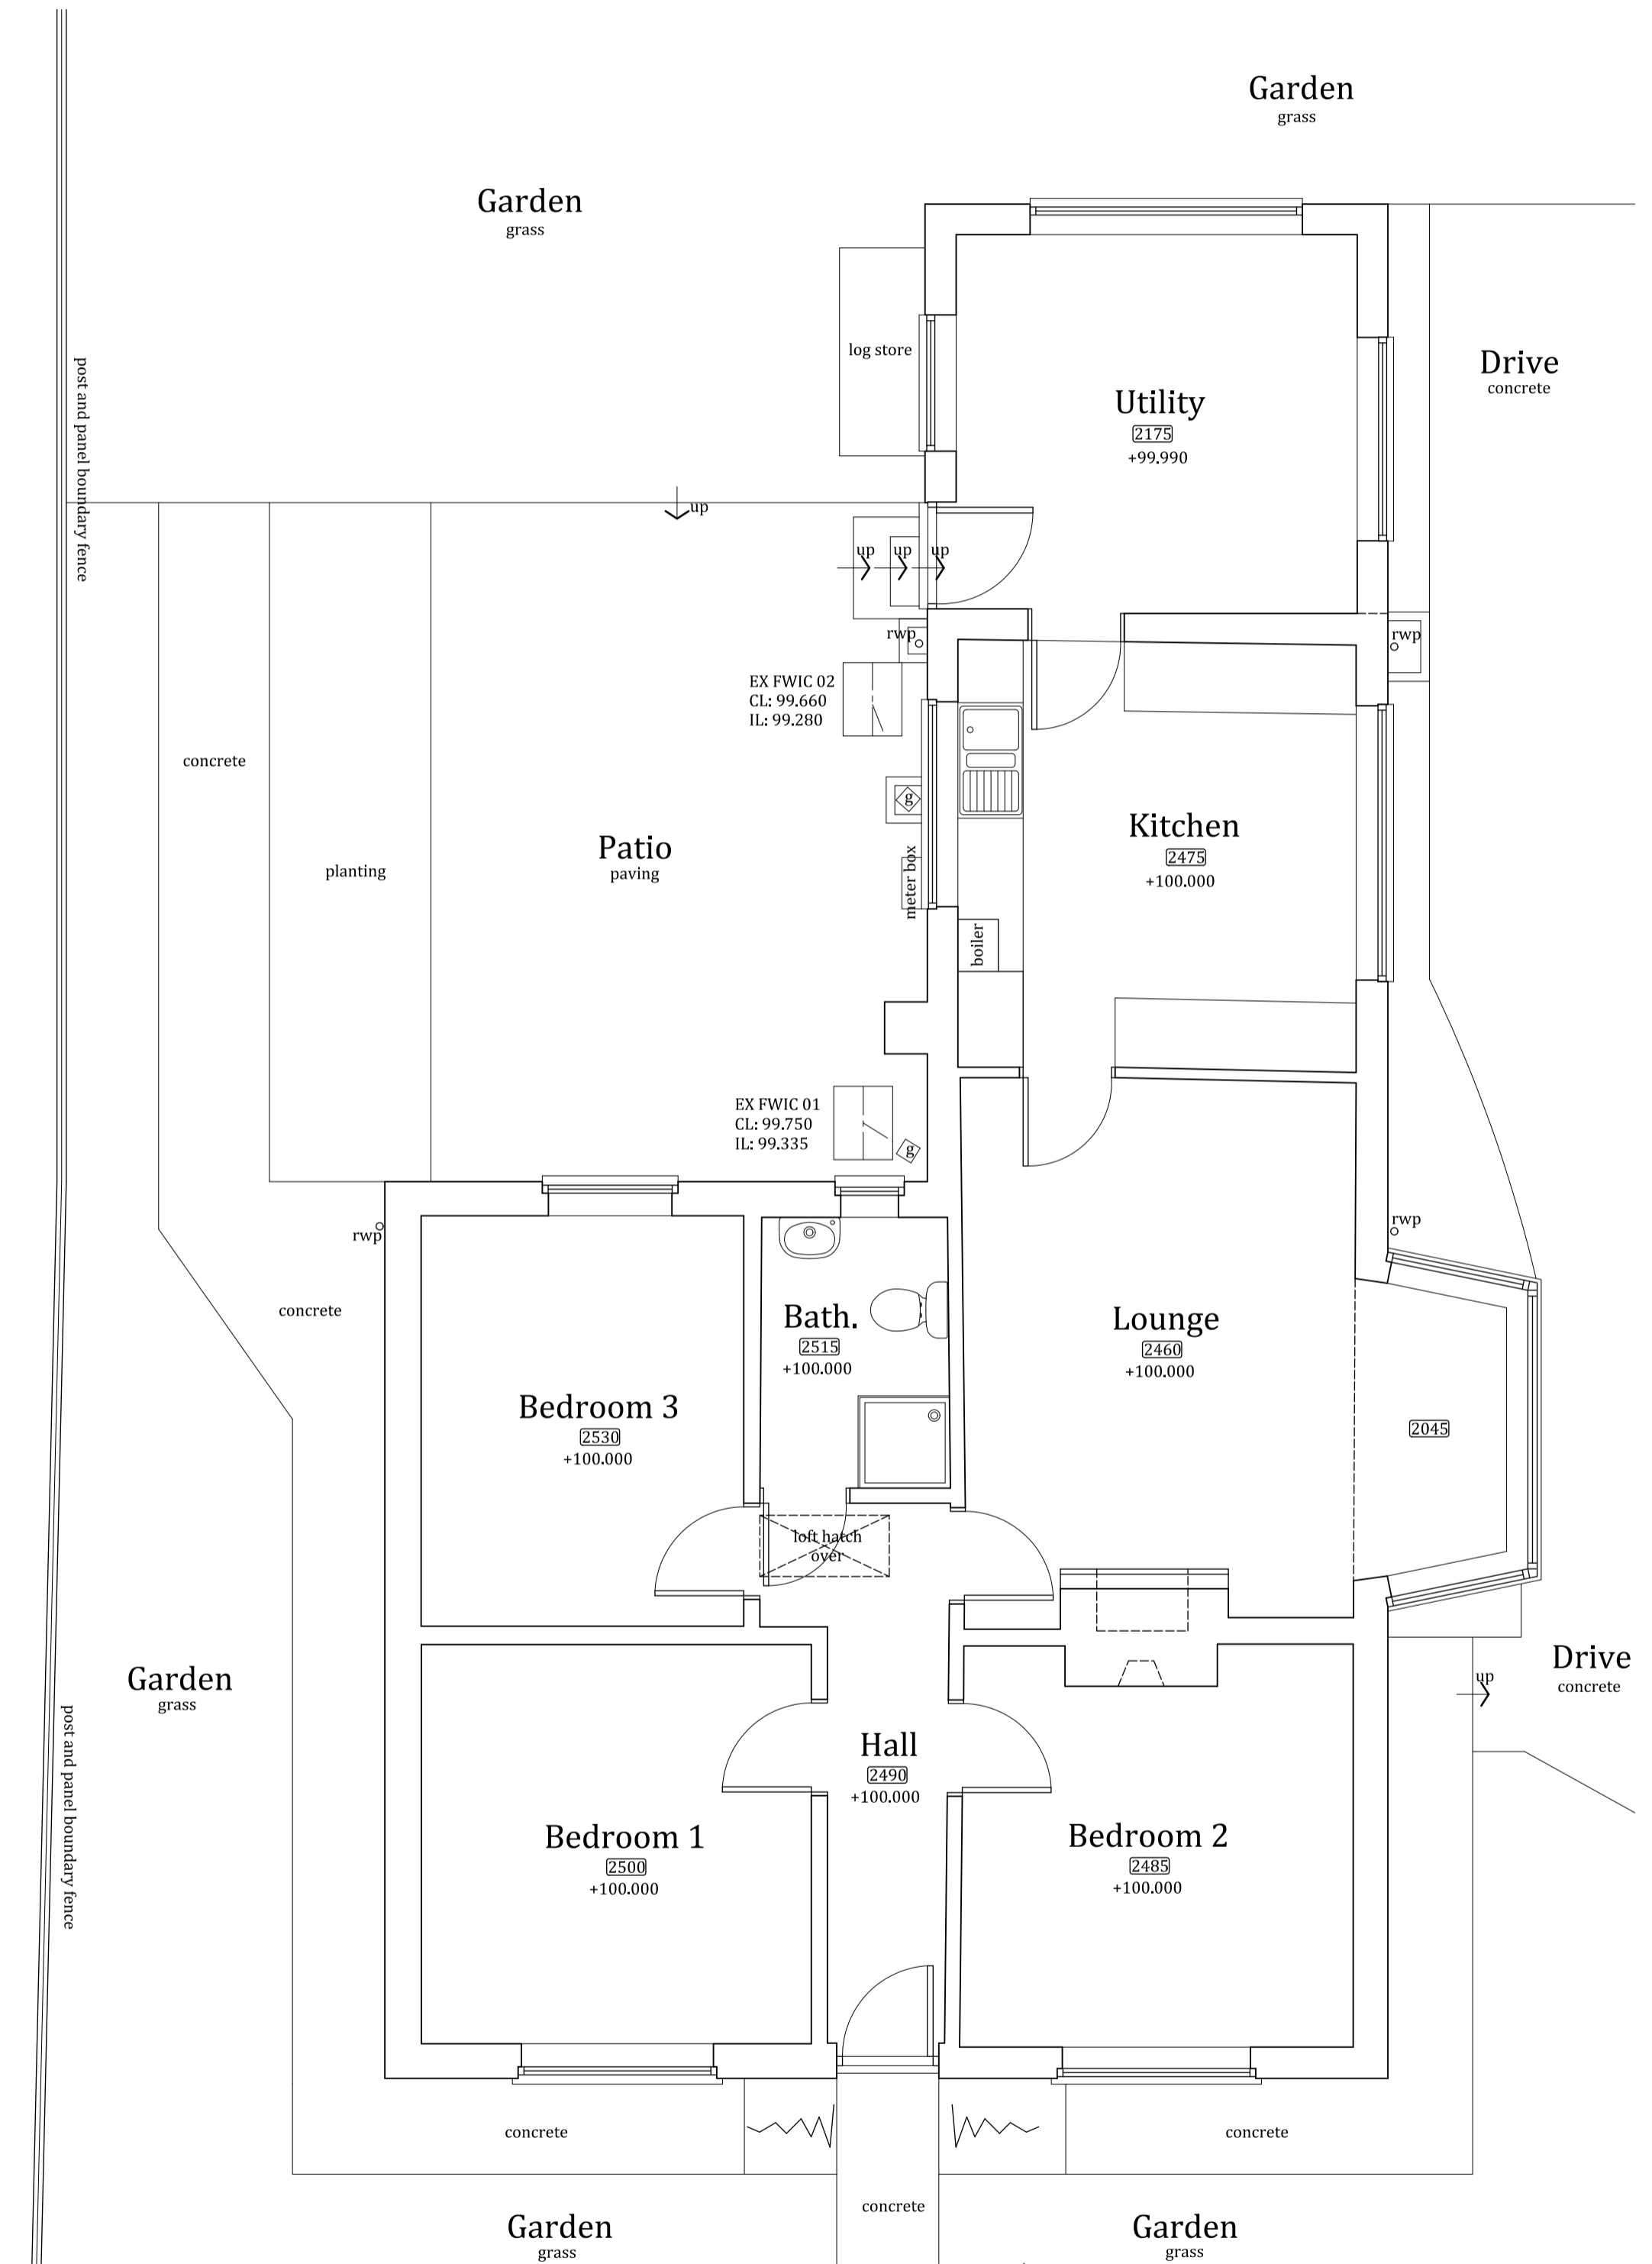


Ground Floor Plan 1:50
 0 1 2 3 4 5 Metres

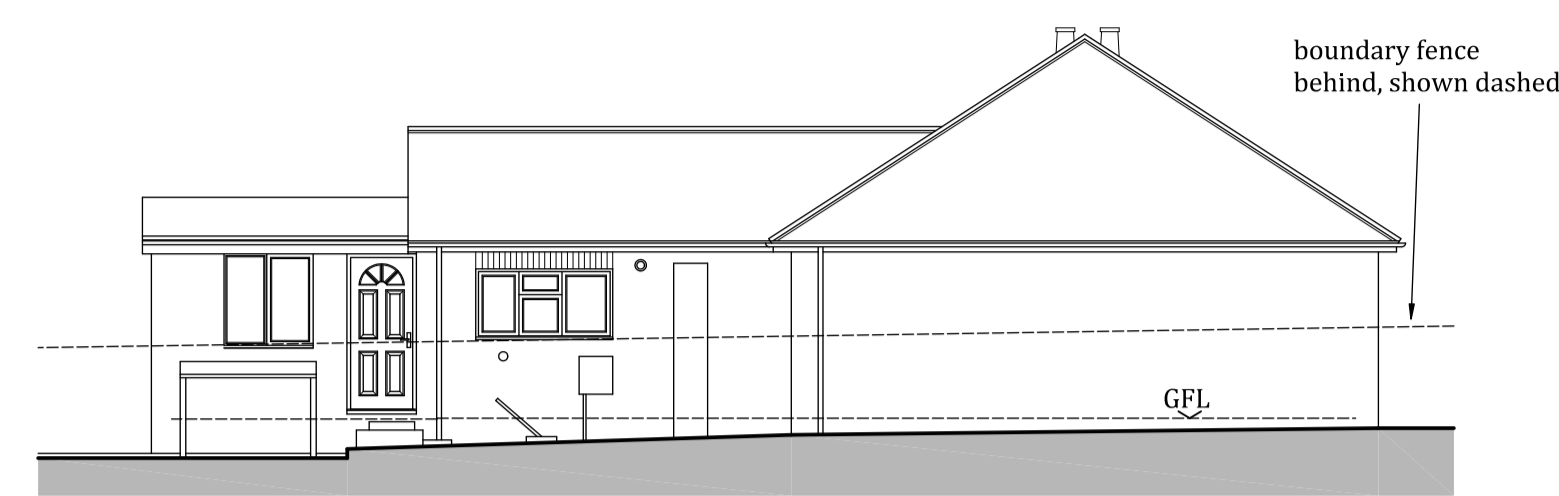


South East Elevation

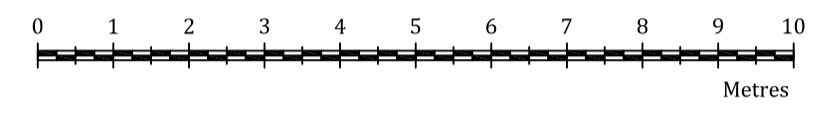


North East Elevation

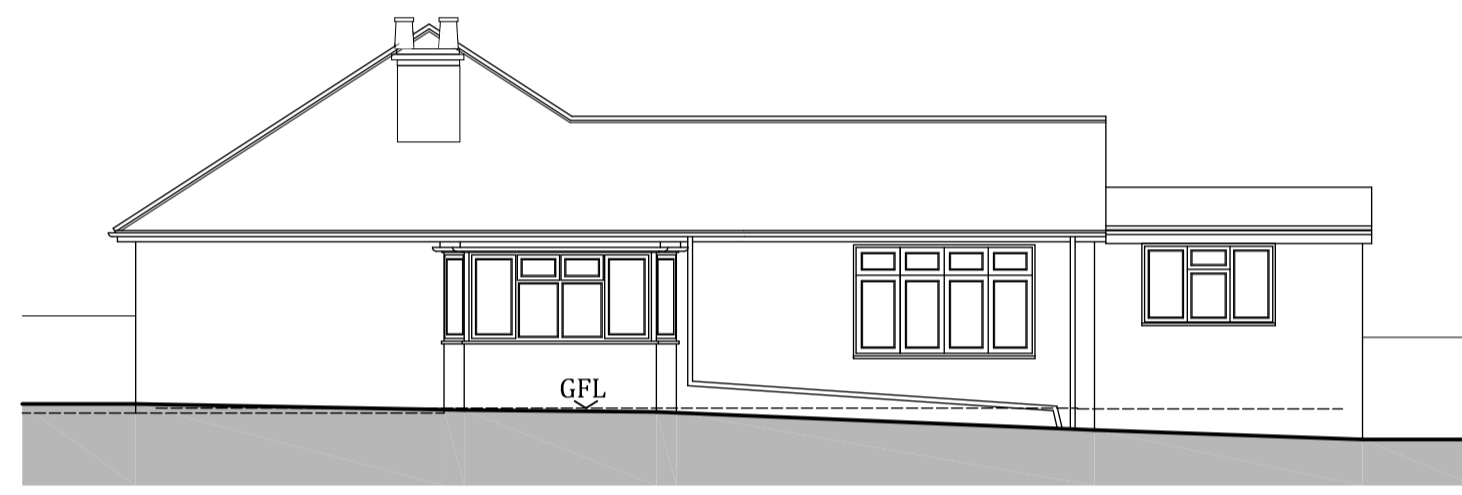


North West Elevation

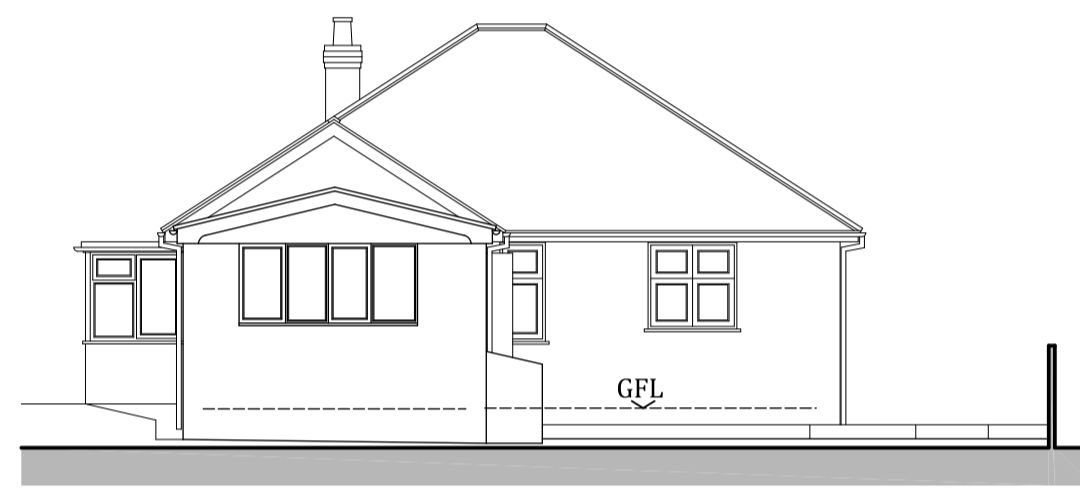

South West Elevation

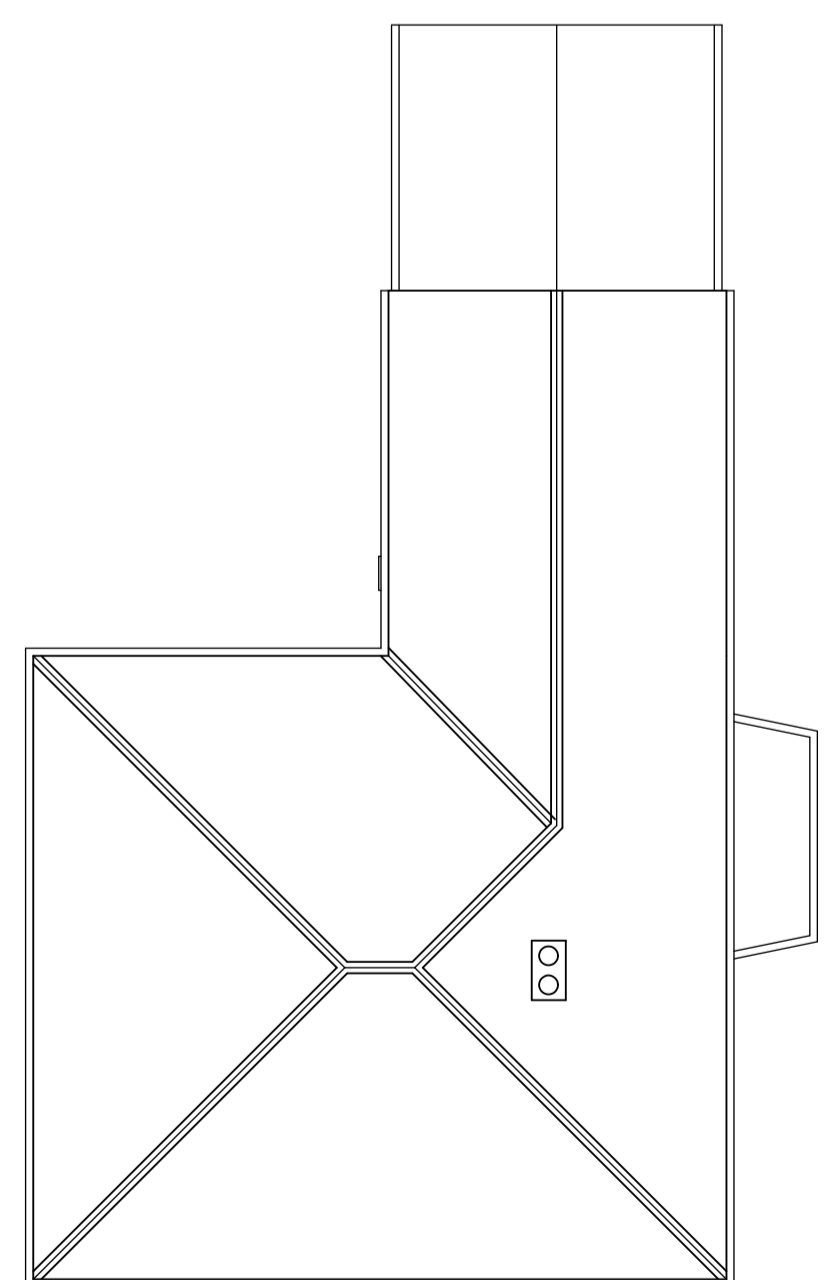

Roof Plan 1:100

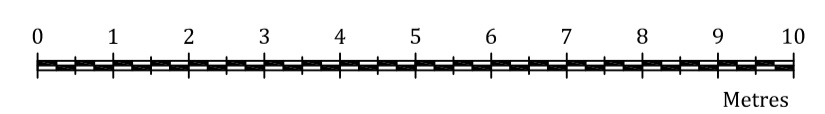

Location Plan 1:1250

- MATERIALS**
- red brick chimney stack
 - natural slates and felt to bay and rear extension
 - black upvc rainwater goods
 - white timber soffits, fascias and verges
 - paintred timber doors
 - mix of white upvc and painted timber windows
 - mix of red brick and rendered finishes to wall