



Ground Floor Layout

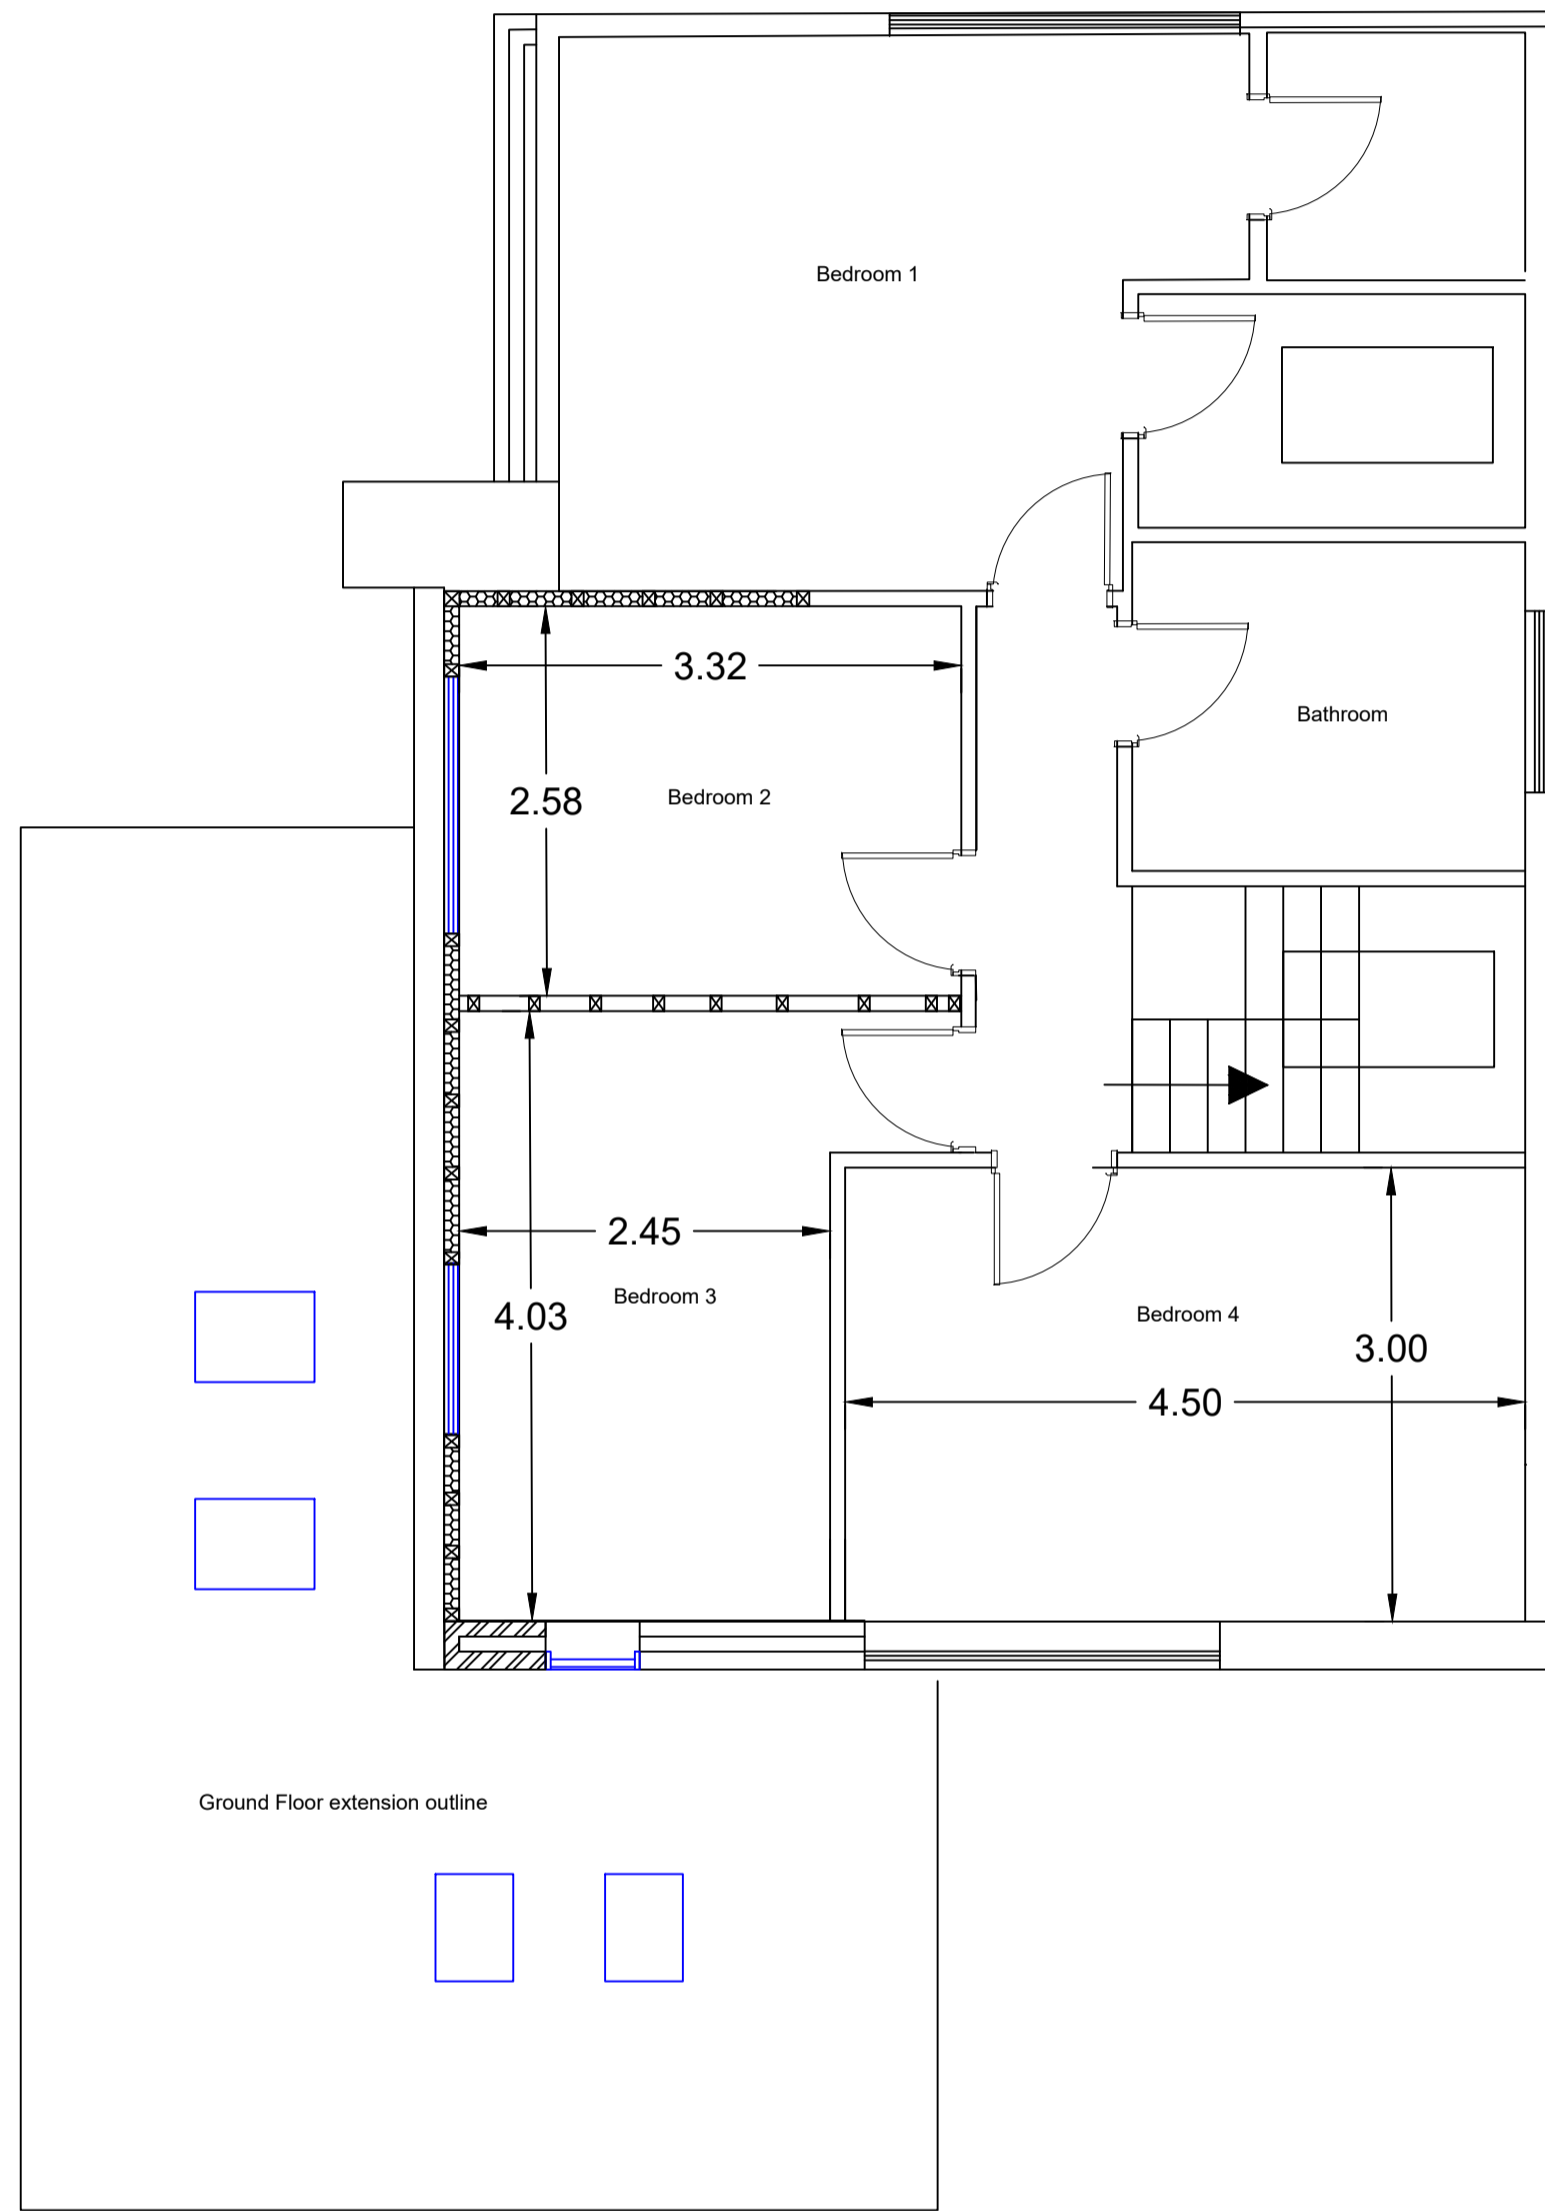

First Floor Layout

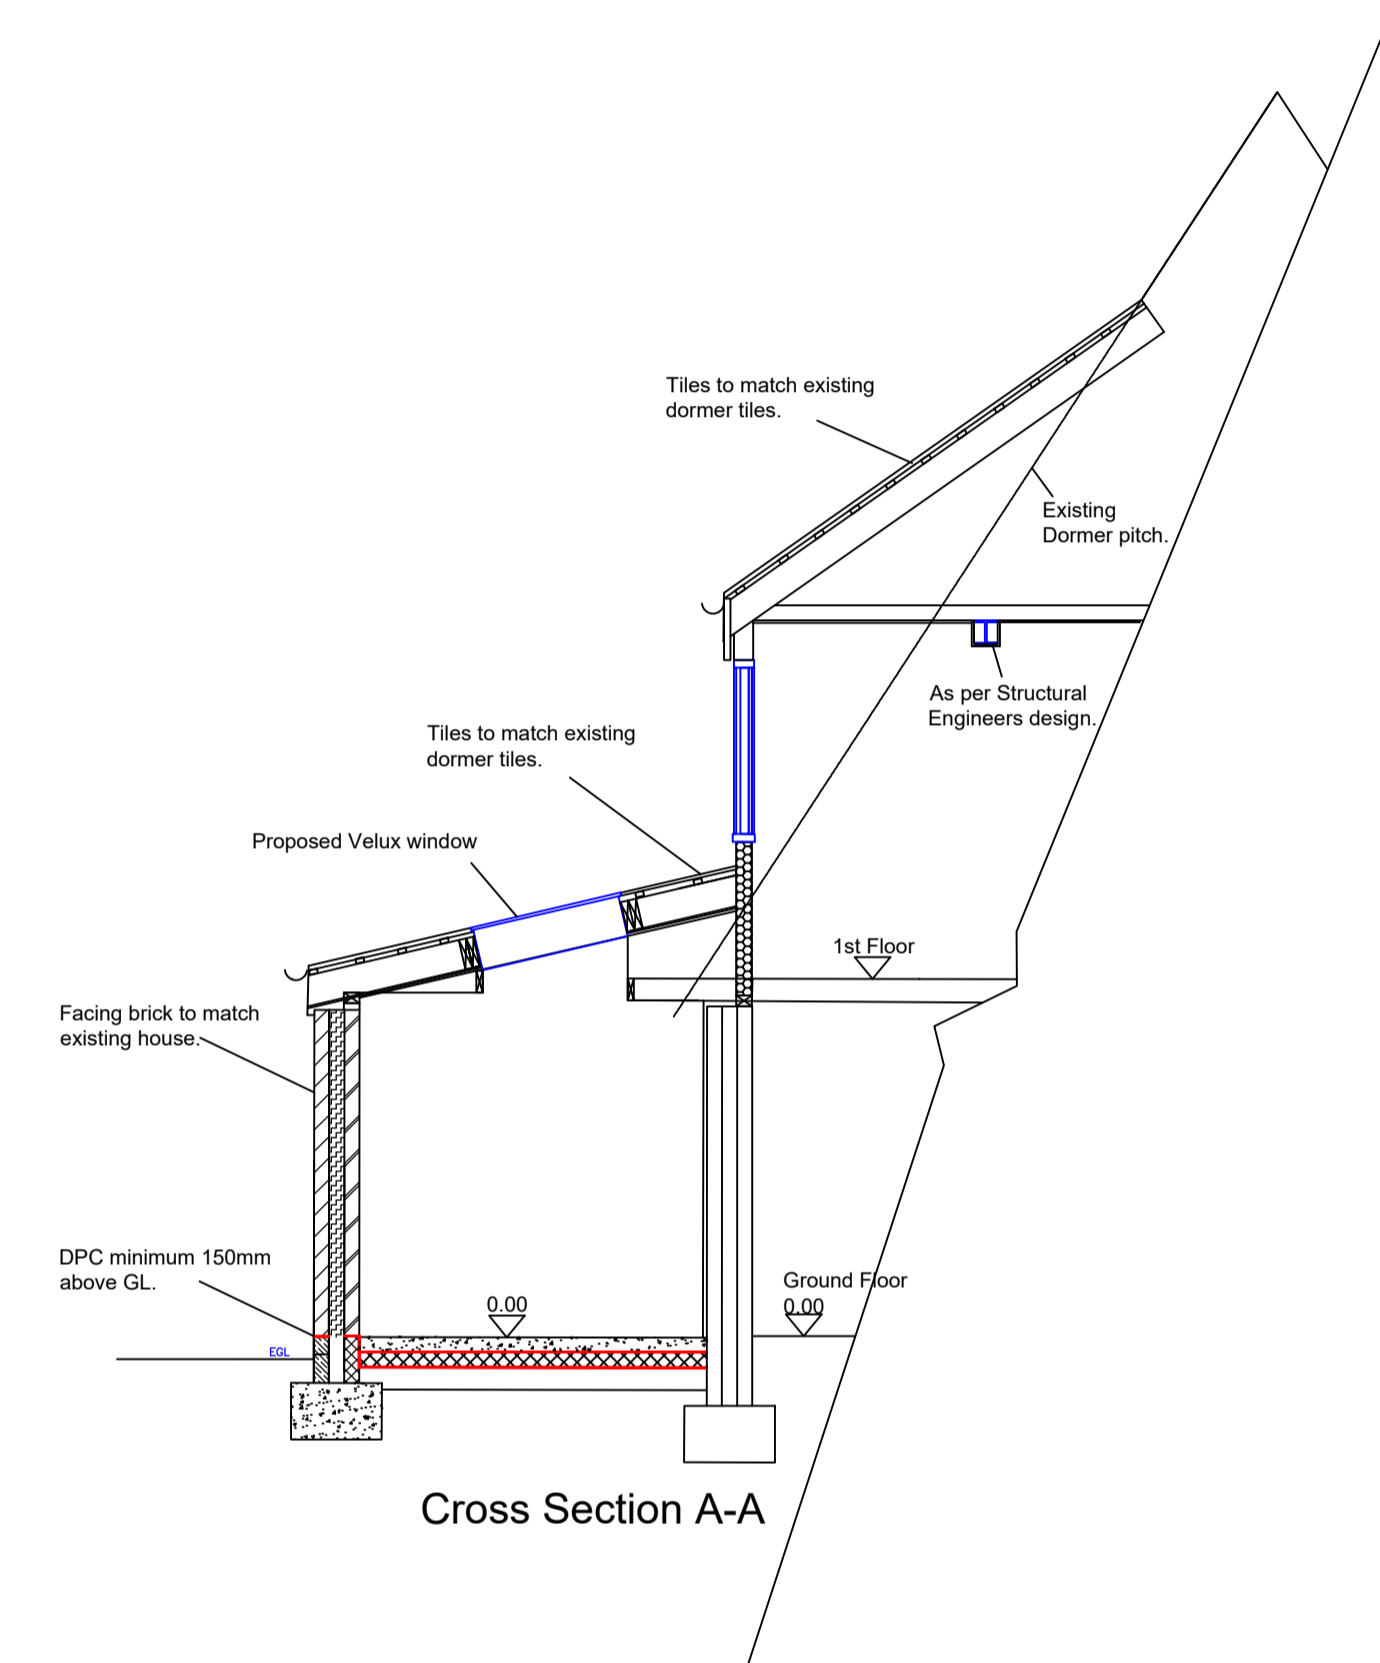

All dimensions are approximate only and it is the contractor's responsibility to check all measurements on site.

<b>Client</b> Robert & Louise Leigh	<b>Status</b> Planning application
<b>Address</b> 8 Pine Dale Rainford WA11 8DP	<b>Date</b> February 2024
	<b>DWG No.</b> RL100/PRO/02
<b>Drawing Title</b> Proposed Rear Extension and Side Dormer Extension.	<b>Revision - A</b>
	<b>Stuart Melia</b>
<b>Scale</b> 1:50 / A1	<b>Drawing for planning application only</b>