



LOCATION PLAN  
@ 1:1250

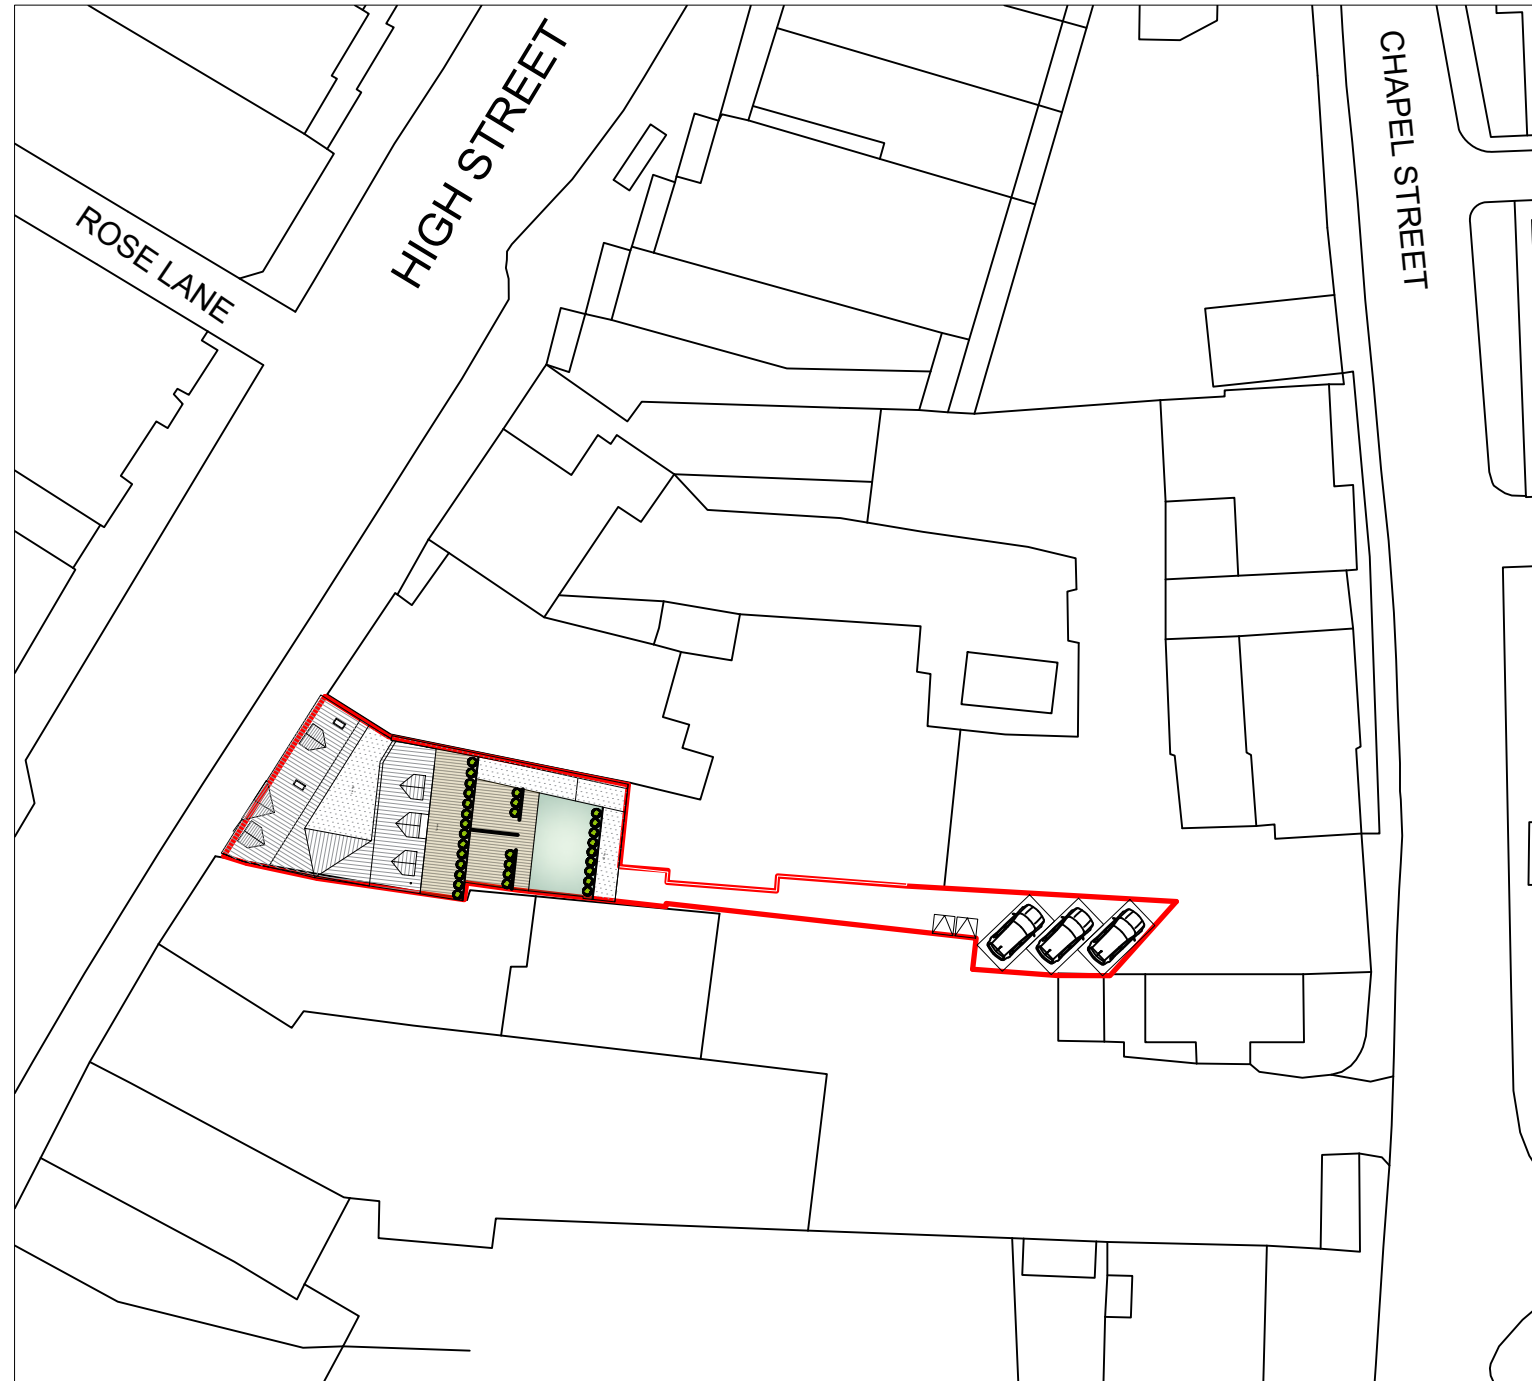

BLOCK PLAN  
@ 1:500

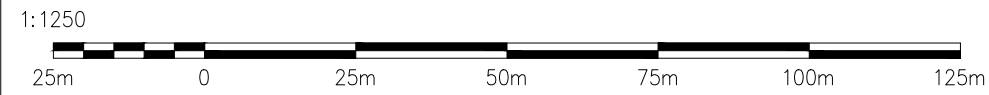

General Notes

Dimensions shall not be scaled from these drawings in preference to figured dimensions.

Any error or omission shall be reported to the Surveyors before proceeding with the work.

Figured dimensions and levels should be verified by the Contractor on site before construction or manufacture and any discrepancies brought to the attention of the Surveyors.

Copyright for all designs and drawing in whole or in part shall remain with the Surveyors in accordance with The Copyright Act.

Revisions

85 Great Portland St.  
London  
W1W 7LT  
office@novusarchitecturaldesign.co.uk  
www.novusarchitecturaldesign.co.uk

- CHARTERED SURVEYORS
- TOWN PLANNERS
- ARCHITECTURAL DESIGN

Client

Mr S Vard

Project

80 – 82 High Street  
Billericay  
CM12 9BT

Issue Status

PLANNING

Title

PROPOSED BLOCK AND LOCATION PLAN

Date	Scale @A3	Drawn By	Checked By
NOV 2021	1:500 & 1250	J.E.	J.M.
Drawing No.			Revision
NAD.21.062-02			P03