



LAWRENCE ROAD

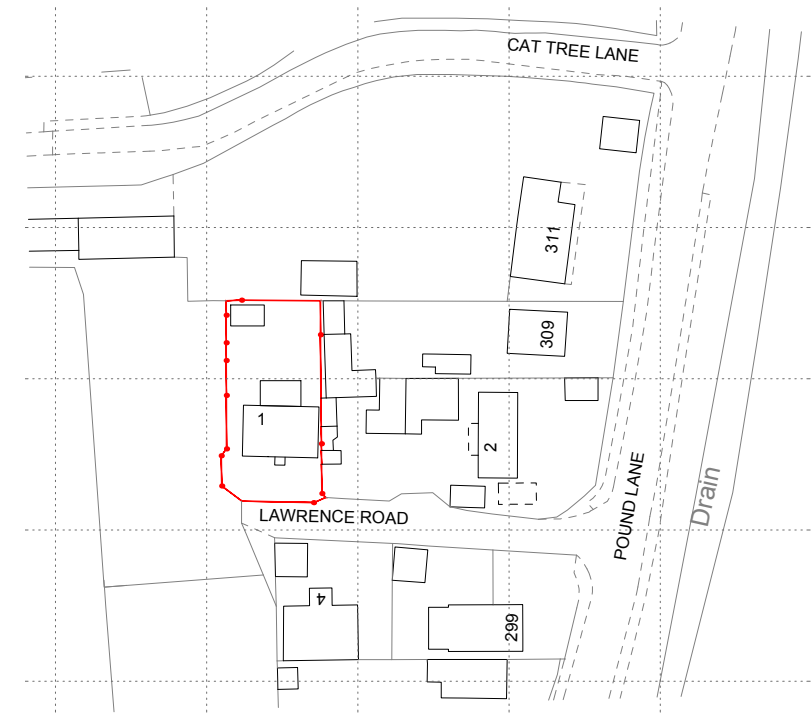

LOCATION PLAN scale 1:1250
 0 10 25 30 50 60 75 90 metres

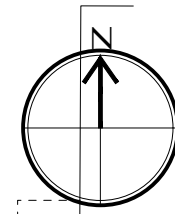

BLOCK PLAN scale 1:200
 0 1 4 7 10 metres

client **Mr & Mrs BLACKHOLLY**

address **1 LAWRENCE ROAD
 BENFLEET
 SS13 2NB**

project number **24.012**

drawing title **EXISTING LOCATION
 & BLOCK PLANS**

date **02.2024**

drawn by **GE**

scale **1:1250, 1:200**

drawing number **EX00**

sheet size **A3**

revision

DRAWING INC.

42 Sandmartin Crescent,
 Stanway,
 Colchester,
 Essex, C03 8WZ
 mob: 07966 406777
 email: office@drawinginc.ltd.uk