
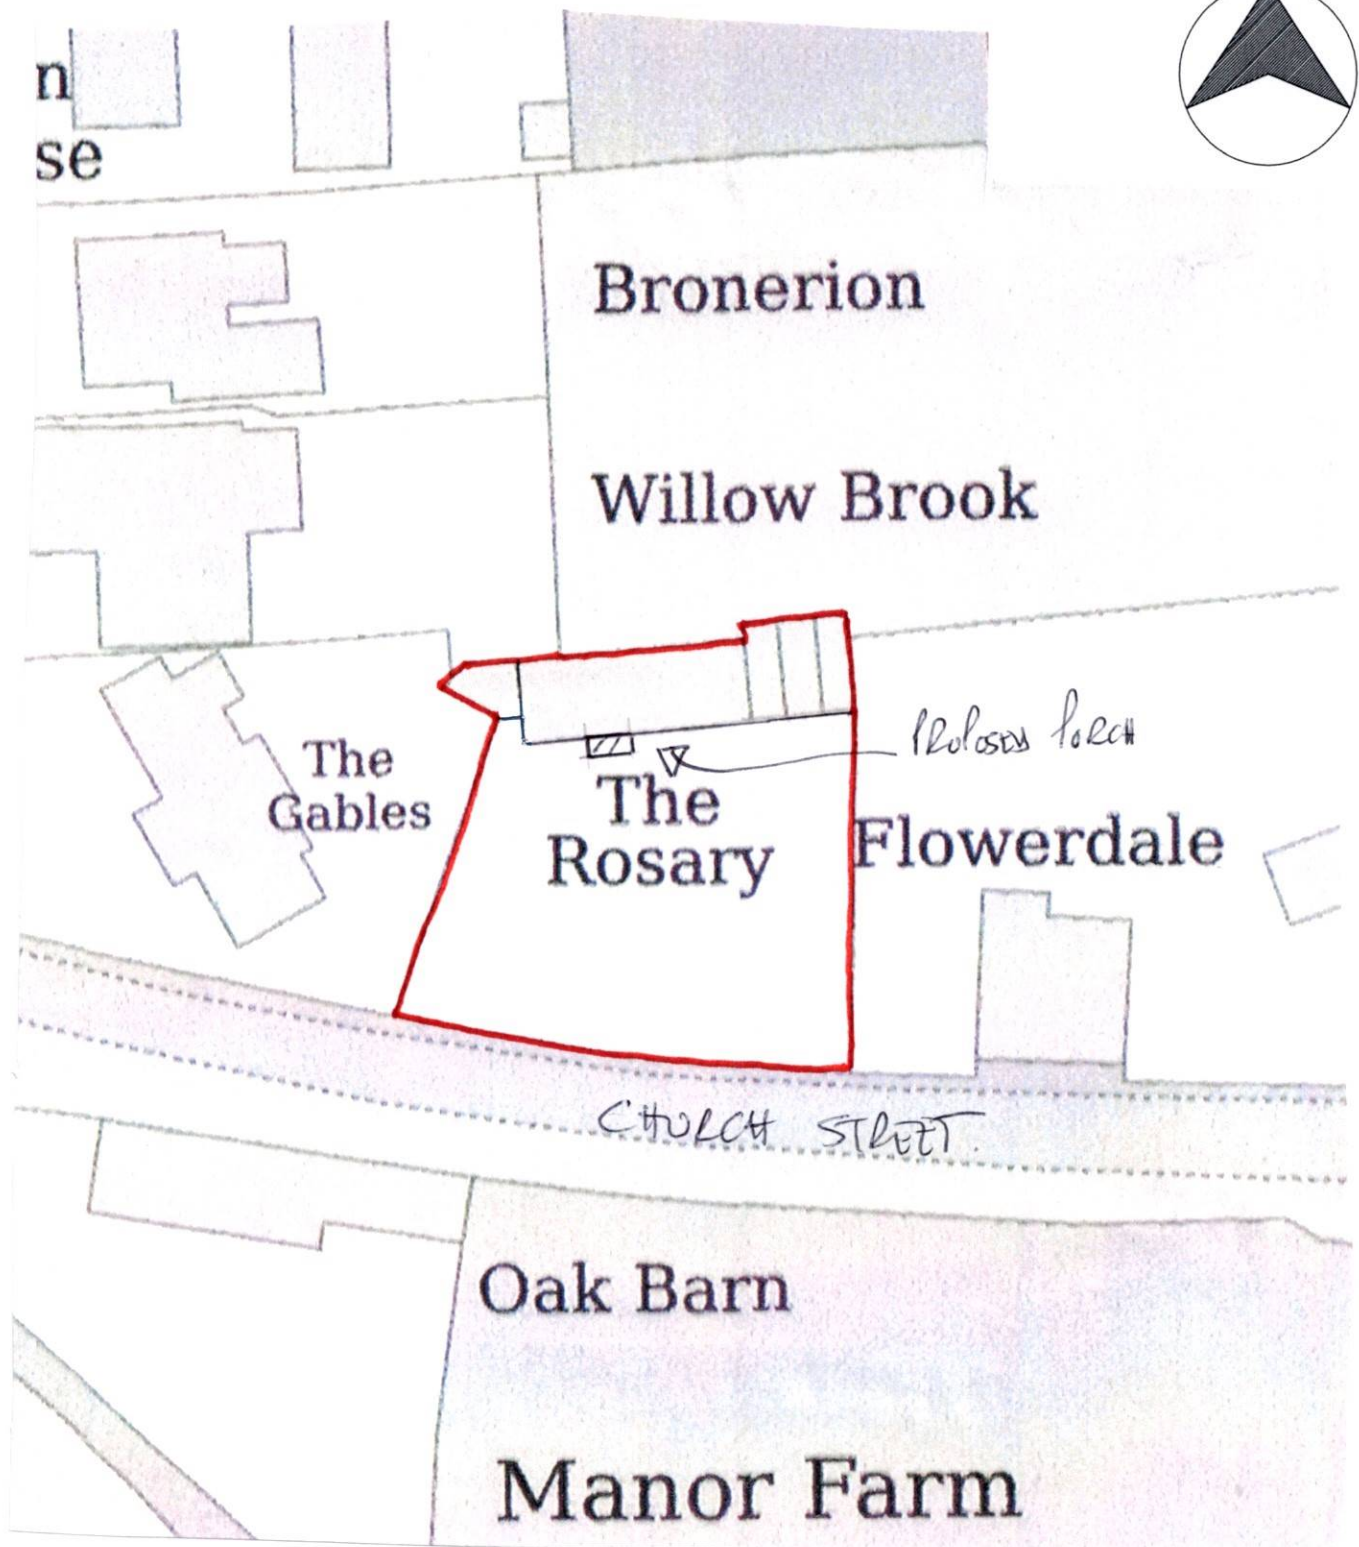


NOTES  
Do not scale off drawings, all  
dimensions are to be checked and  
confirmed on site before work  
commences.

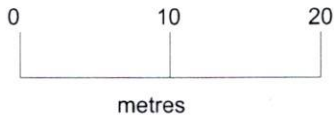

THE ROSARY, CHURCH STREET, EAST MARKHAM NG22 0SA

Block Plan

Scale 1:500

Drawing No - 1W 001-05

Copyright - 100046364