

PROPOSED CAR PORT, GARAGE BLOCK WITH
FIRST FLOOR STORE ROOM for MRS. B. FULLWOOD,
@ SUNDIAL COTTAGE, MAIN STREET, MATTERSLEY.

EXISTING & PROPOSED ELEVATIONS

SCALE :- 1/100 DATE :- JANUARY 24.

POST CODE :- DN10. 5DY.

WORKING DRAWING No. 112/14/1

All materials to be used
on proposed development to
match existing. Old retained
red bricks & clay pantiles.

Retain existing
red brick outhouse
with pantile roof.


This existing red brick wall
to be retained & forms part
of proposed car port & garage.



EXISTING COTTAGE ELEVATION (WEST.)

SCALE :- 1/100

Roof is Old English Clay
interlocking pantiles to match
the ext. cottage roof areas.
Insert 3No. VELUX roof
lights as shown. (Conservation
roof lights.)

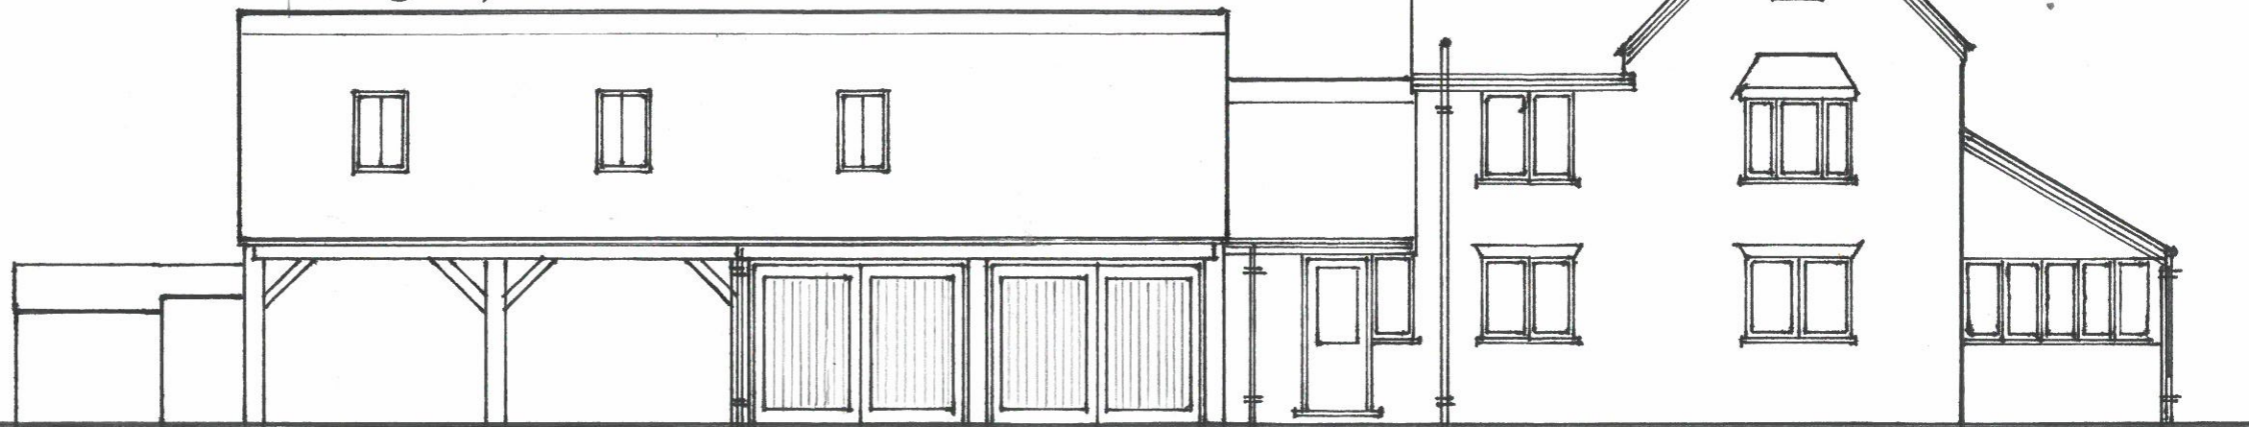

PROPOSED ELEVATION of NEW CAR PORT & GARAGE

Car port area formed in 250 x
250 oak columns & ring beam
with oak gallowas brackets.
2No. pair of Oak doors &
frames as shown.