

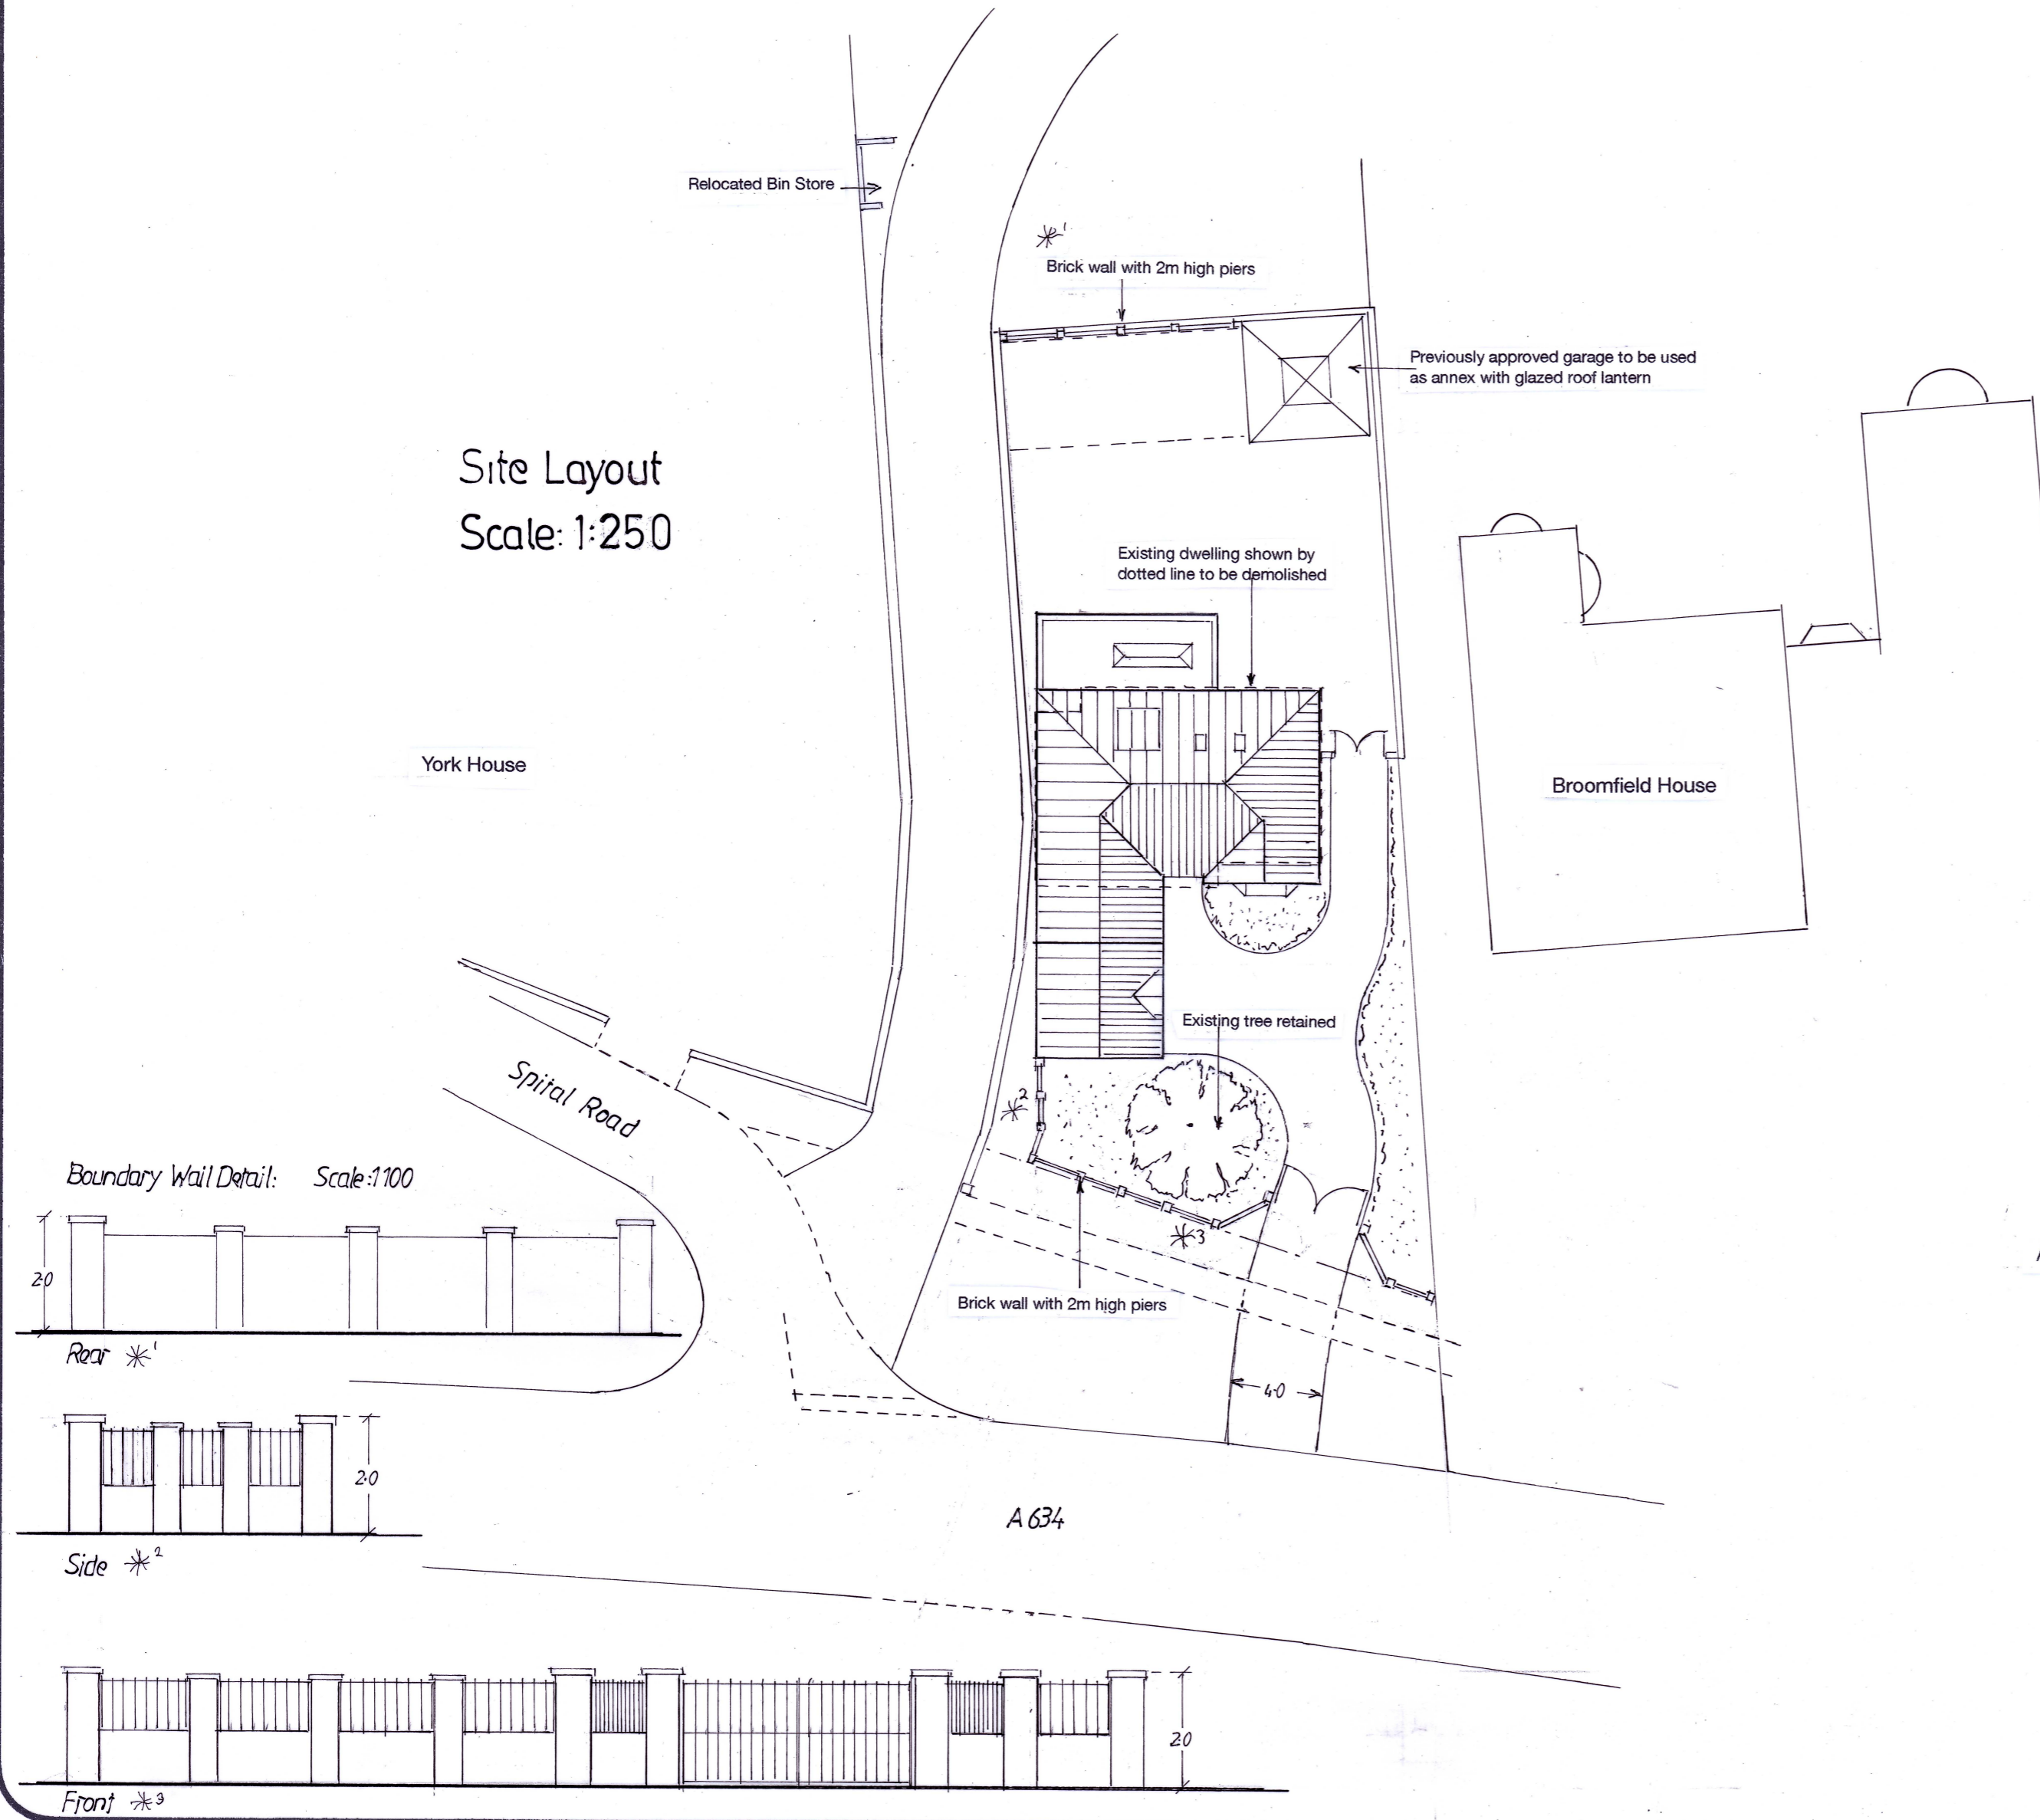


Site Layout
Scale: 1:250

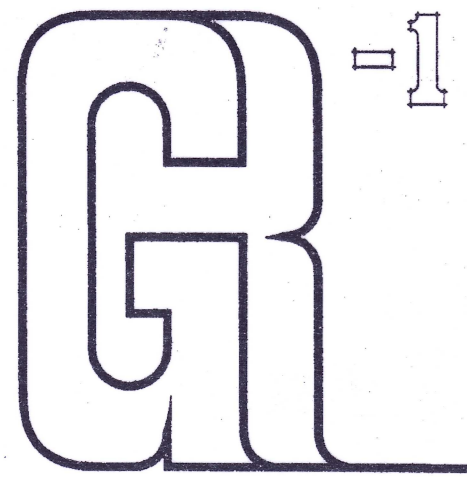

Location Plan
Scale: 1:1250

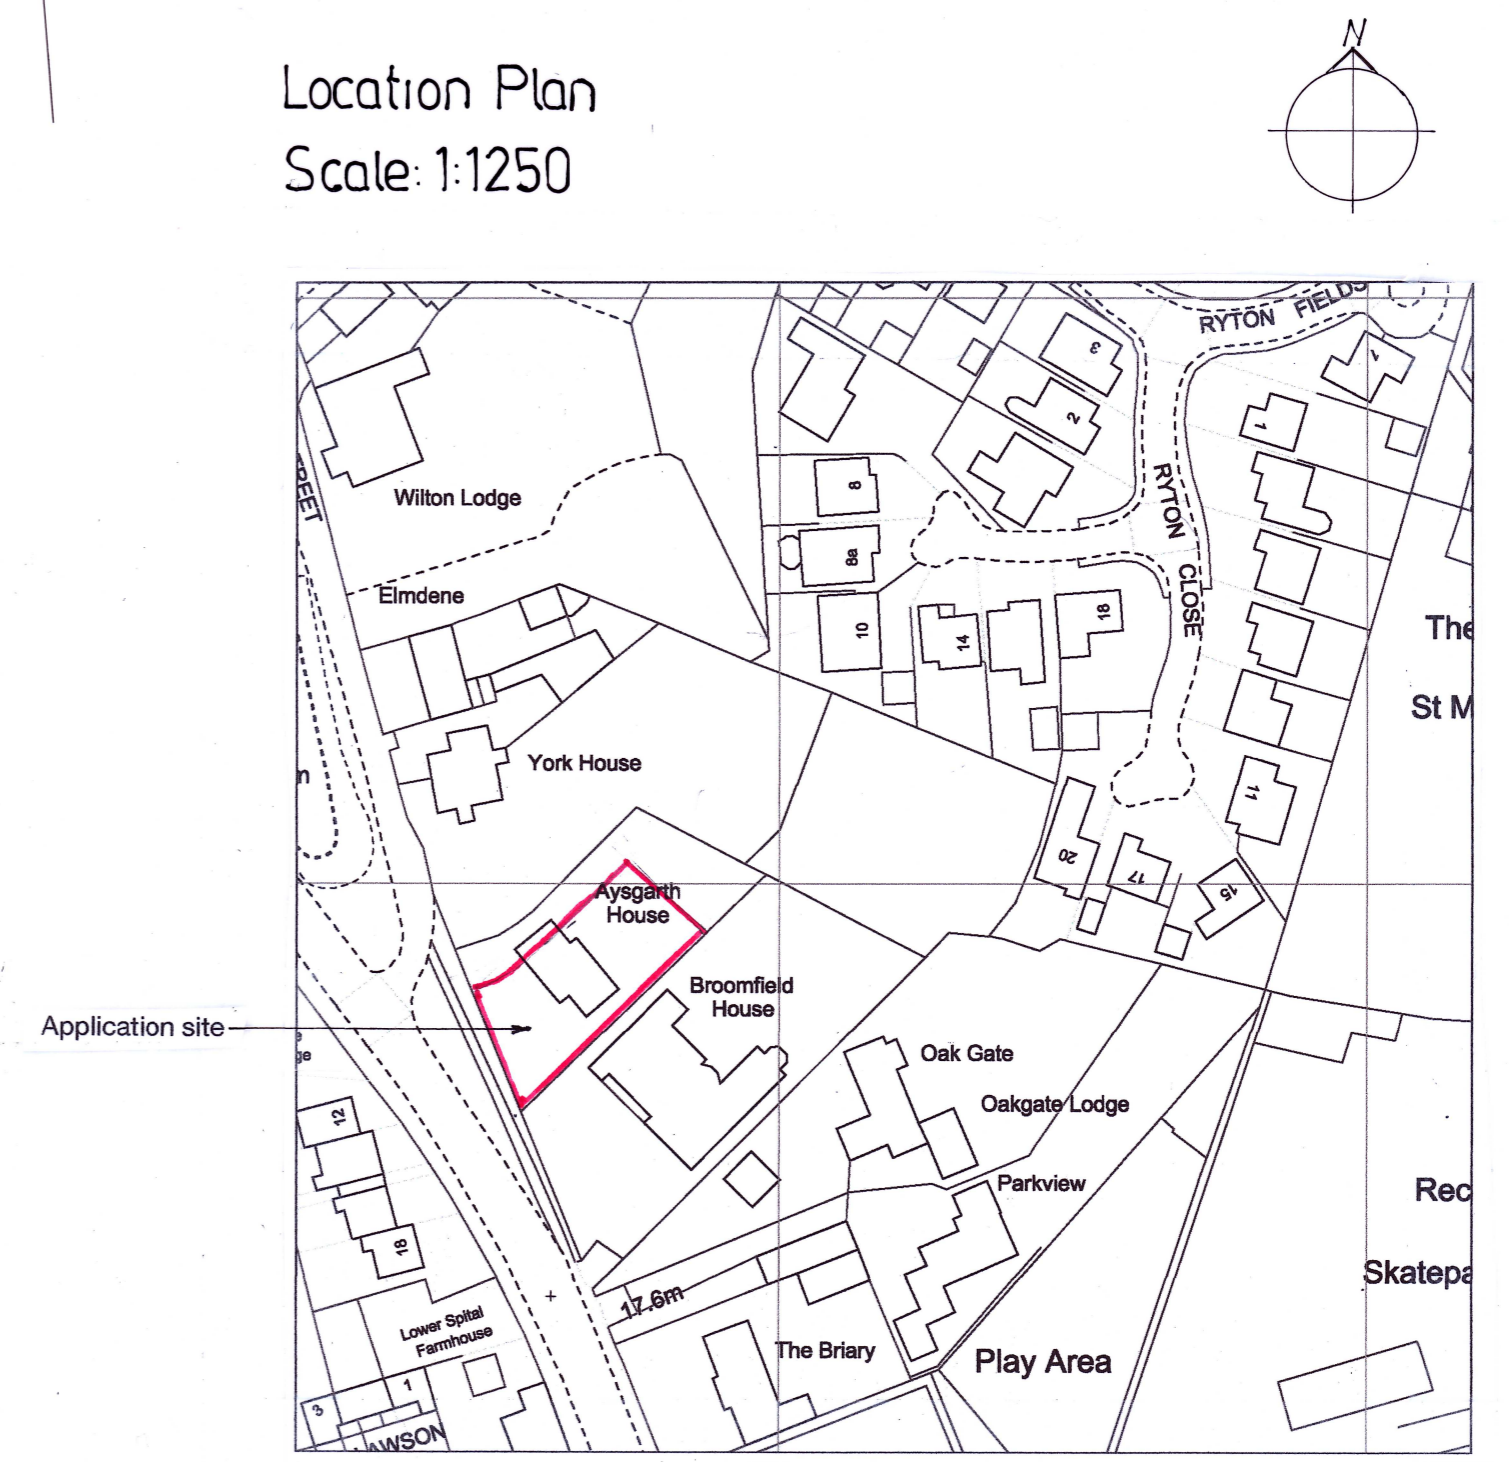

Tel: 01709 818747 E-mail: grplanning@gmail.com



Graham Raynor
Planning and Architectural Design Ltd.

Graham Raynor. B.Sc. Diploma in Town Planning. Member of the Royal Town Planning Institute

| |
|-------------------------------------|
| Applicant. <i>Mr R Griffith</i> |
| Dwg. Title. <i>Site Layout</i> |
| Dwg. No. <i>112/23/2A</i> |
| Scale. <i>1:250 1:1250</i> |
| Revision/Date. <i>February 2024</i> |

| |
|--|
| Proposal: <i>Erection of Replacement Dwelling Aysgarth House High Street Blyth</i> |
| <small>All work to comply with Planning and Building Regulations. Dimensions and levels shown are in metric and should be checked prior to commencement or ordering materials. If in doubt ask. All materials and components to be used strictly in accordance with manufacturers instructions</small> |
| <small>Copyright: This drawing is the copyright of GR-1 and may not be reproduced for use by a third party without the prior written approval of G. Raynor B.Sc. Dip.T.P. M.R.T.P.I.</small> |