


NOTE:
 This Drawing Has Been Produced To Obtain Planning/Building Regulations Approval Only.
 All Dimensions, Levels And Roof Pitch To Be Checked On Site. If In Doubt Ask.
 Use Only Noted Dimensions- Do Not Scale. If This Drawing Has Been Received Electronically
 It Is The Recipients Responsibility To Print The Document To The Correct Scale.

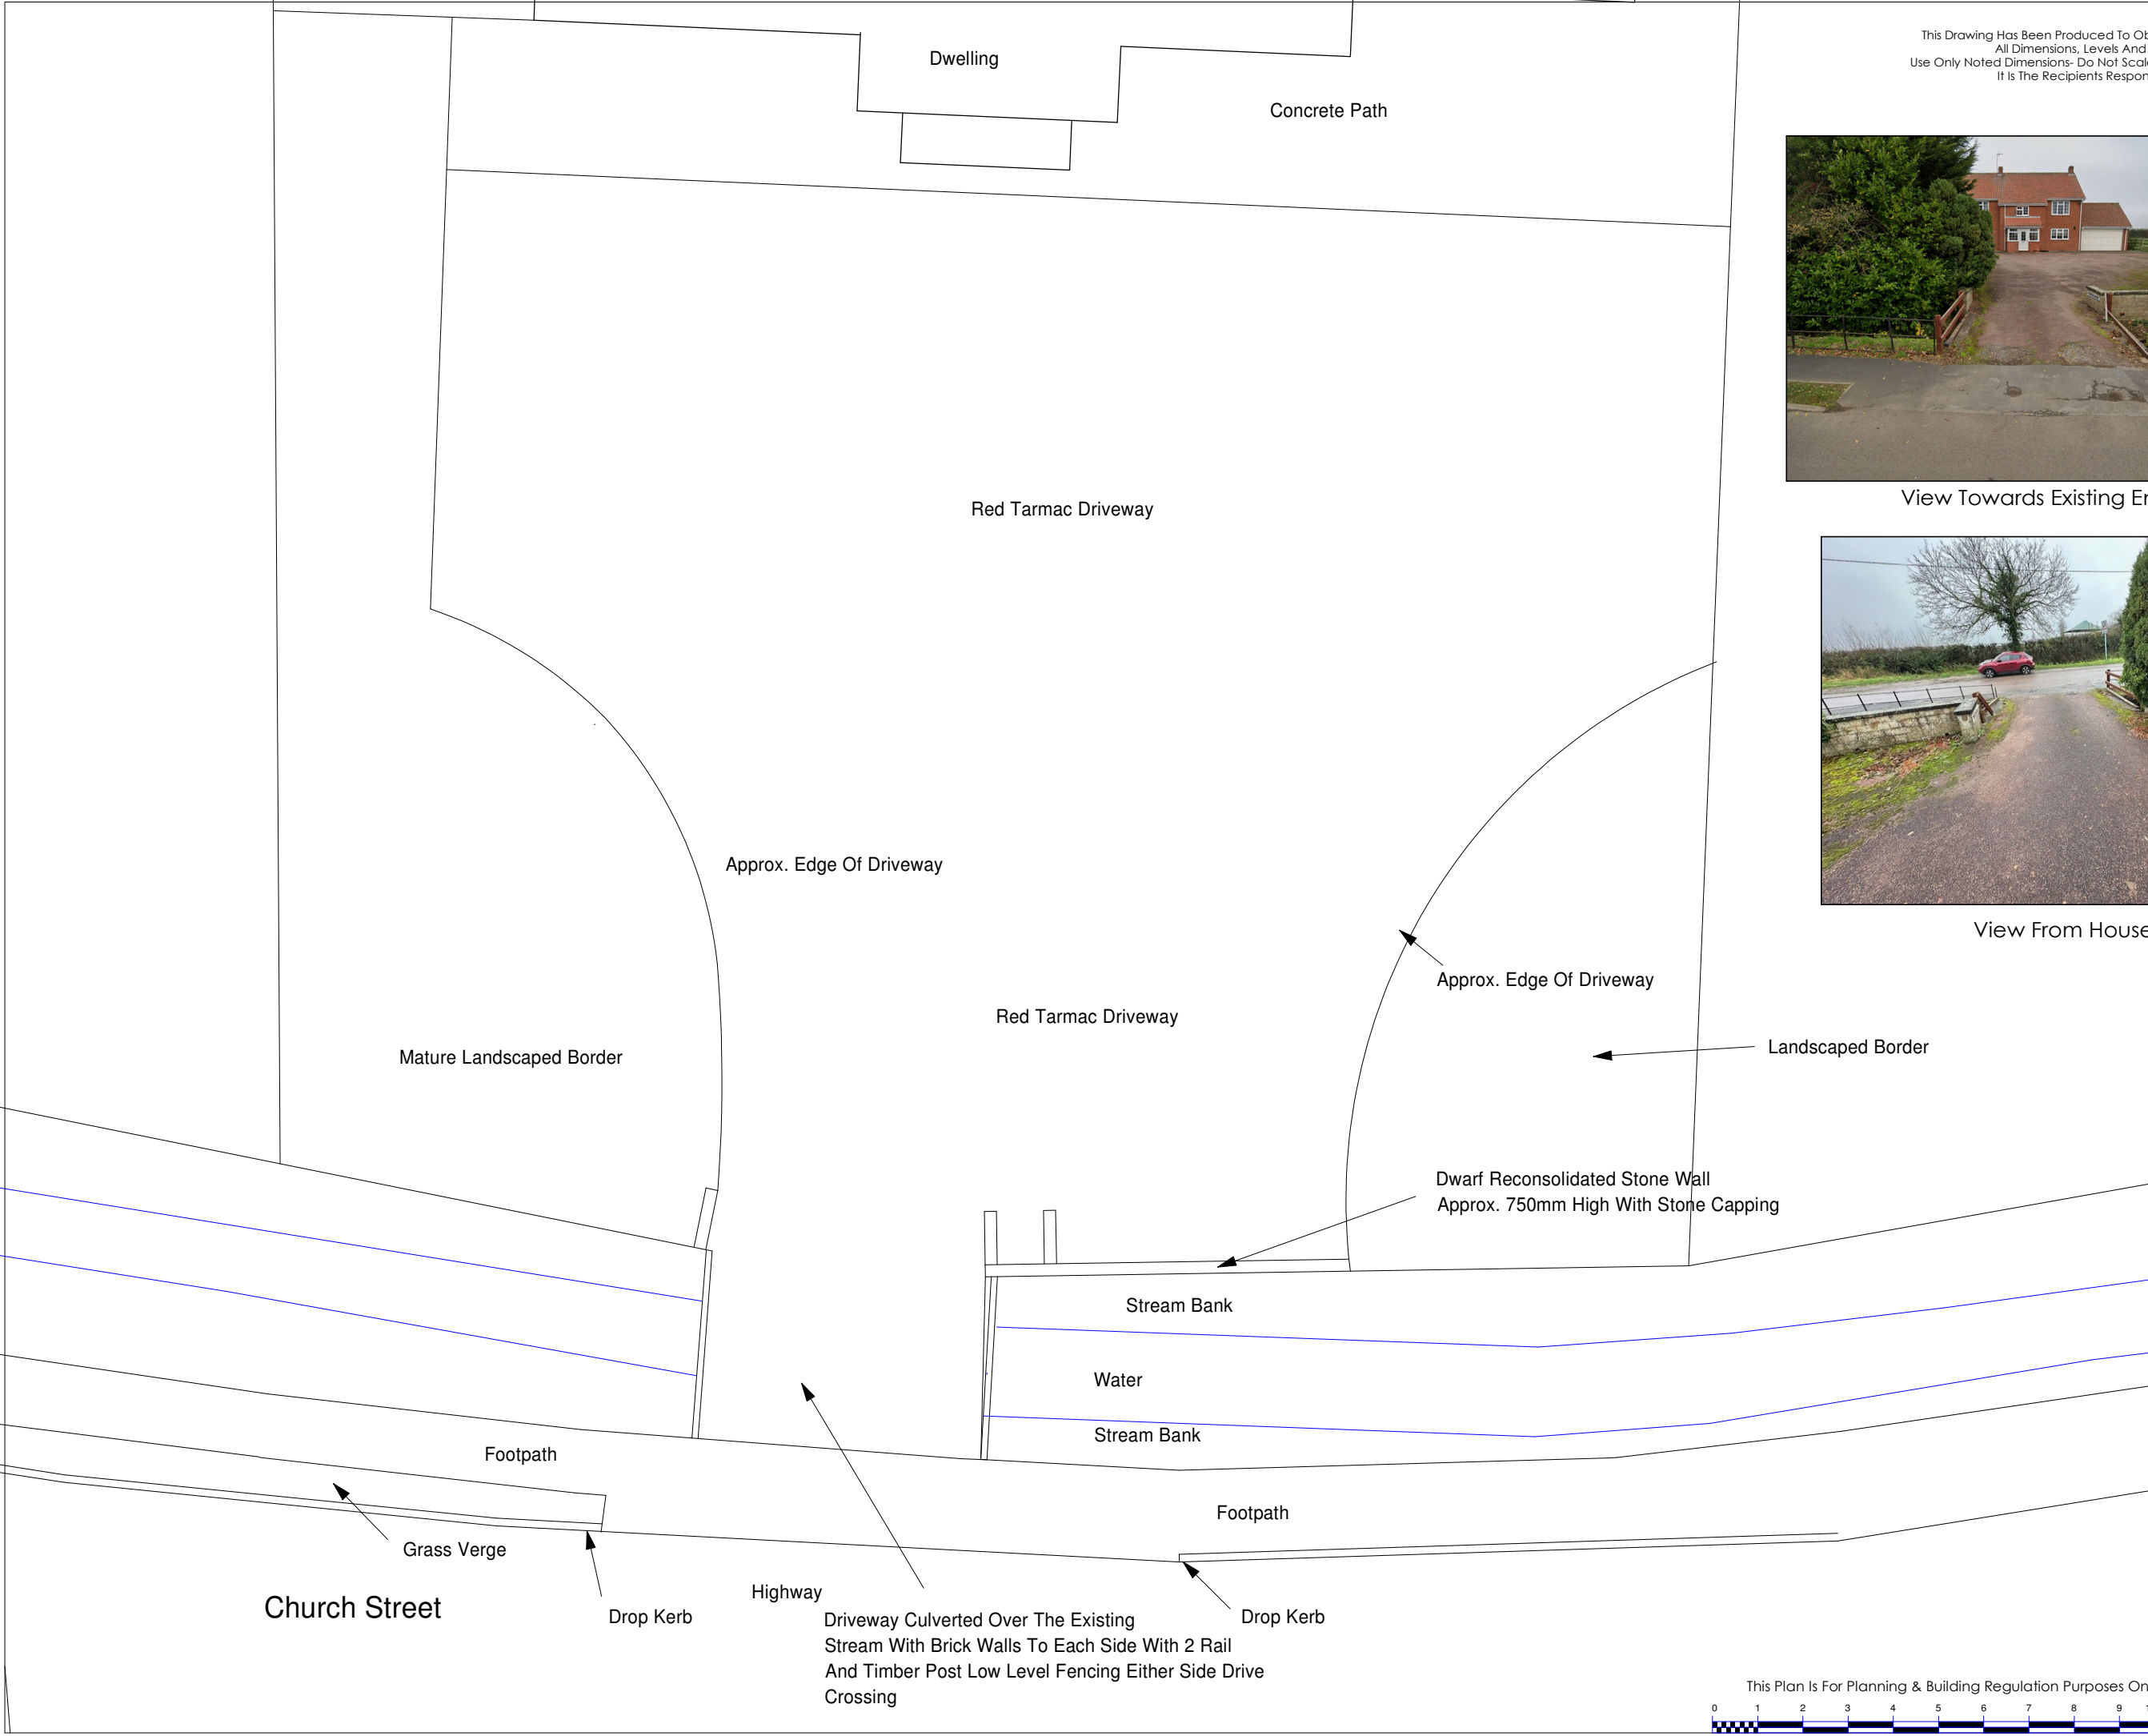

View Towards Existing Entrance



View From House

Date	Revisions
A	-

Taylor Loom Consultants Ltd
 The Consulting Rooms
 29 Grove Coach Road
 Retford
 Retford, Nottinghamshire DN22 7HG
 Tel: 01777 702544

Client:
N Wiggishoff & C Cowell

Job Title:
**Proposed New Entrance Wall, Porch
 And Internal Alterations**

Streton House
 Church Street
 Sturton-Le-Steeple
 DN22 9HQ

Drawing Title:
Existing Driveway Details

Scale:
1:100@A2

Sheet Size:
A3

Date:
Jan 2024

Drawn by:
JML

Drwg No.	Rev.
TLC/22/105/03	-

