
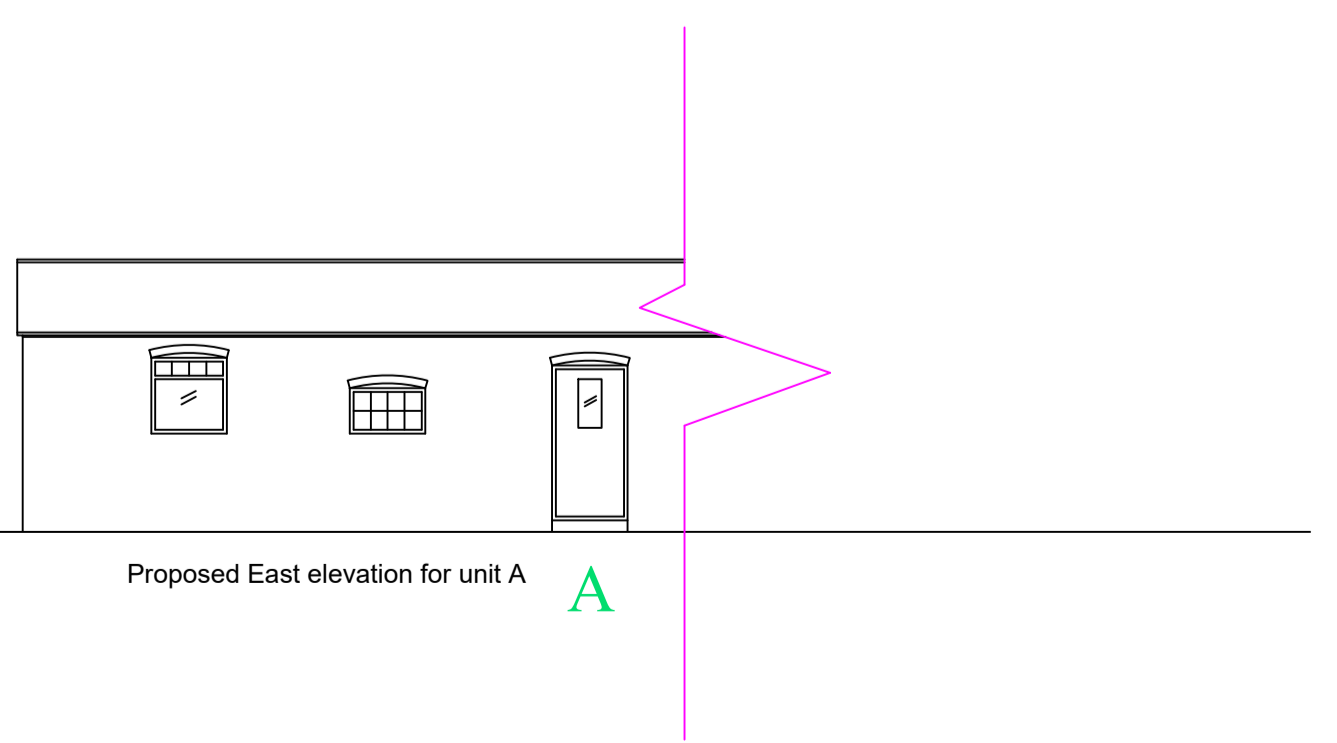
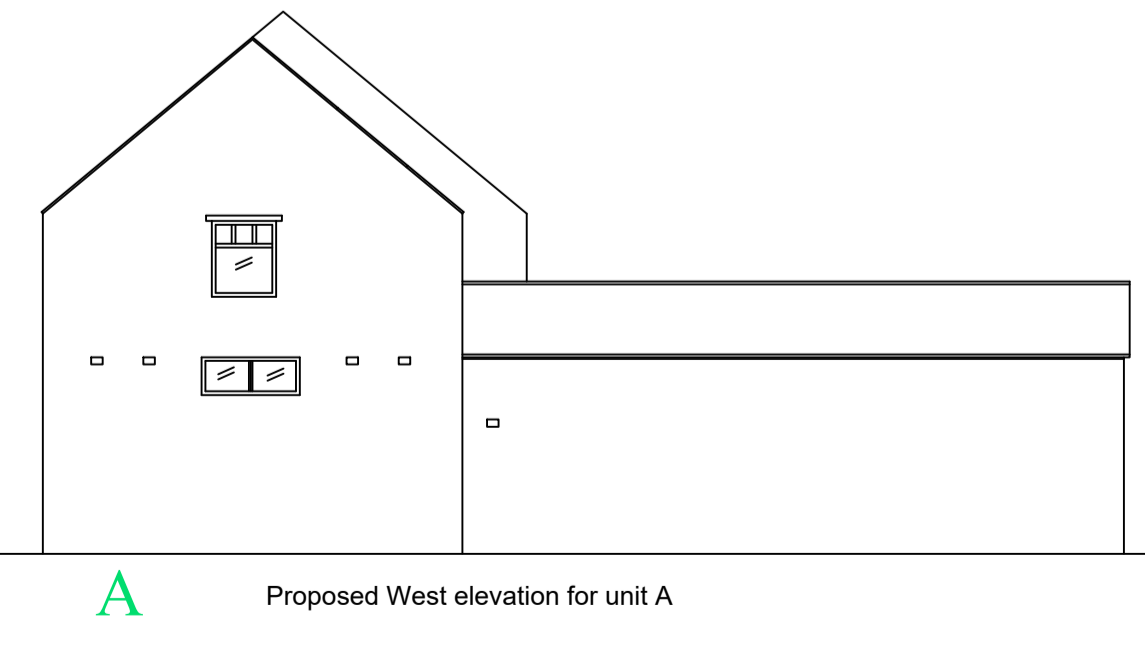
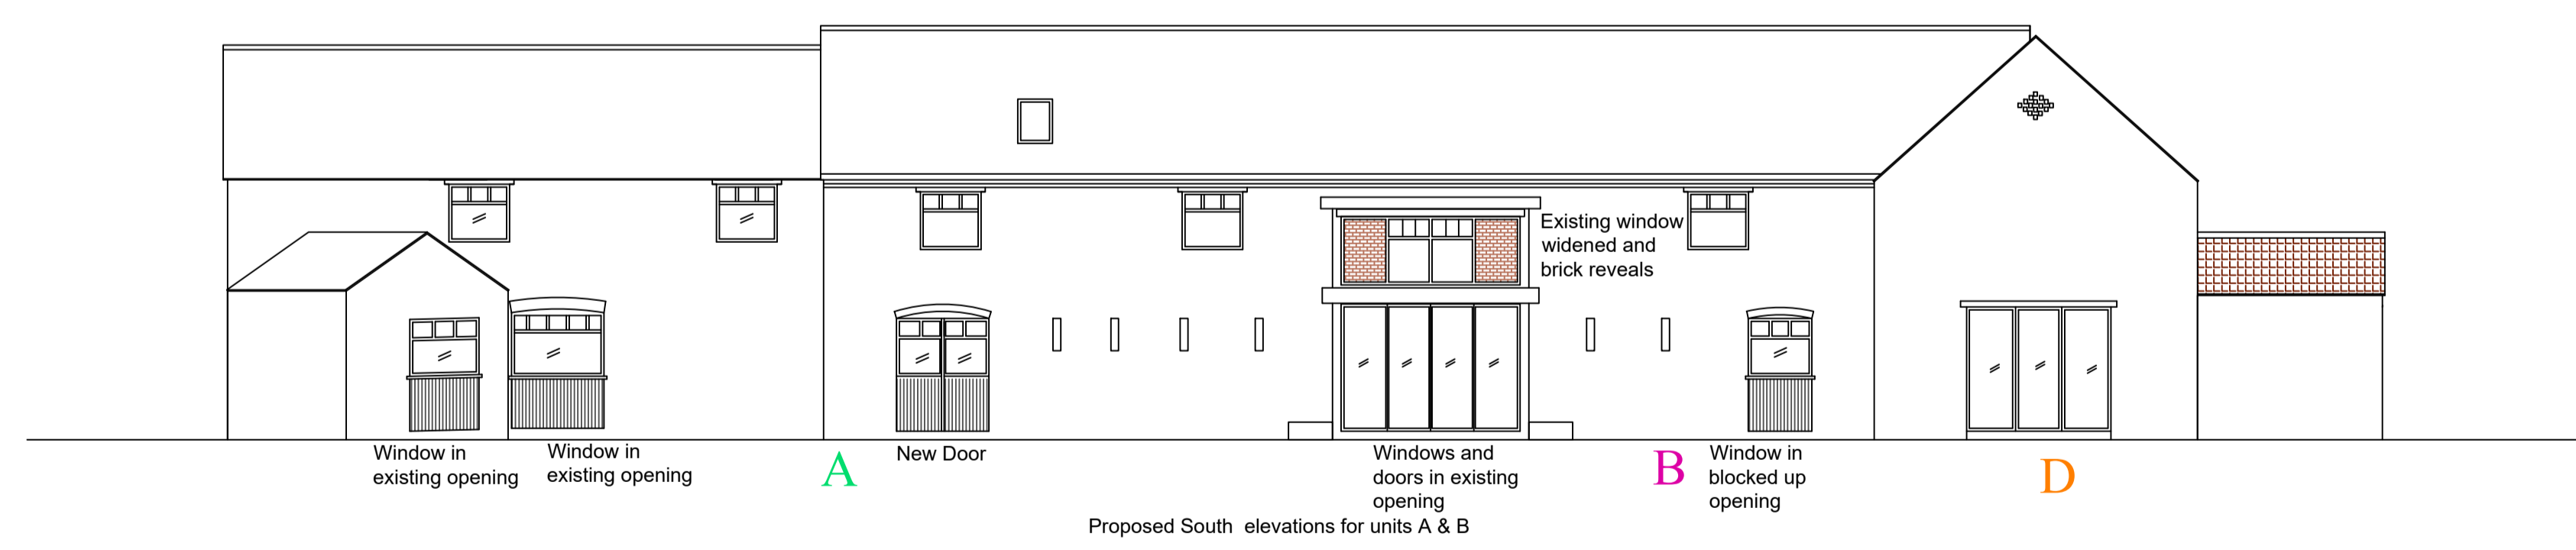
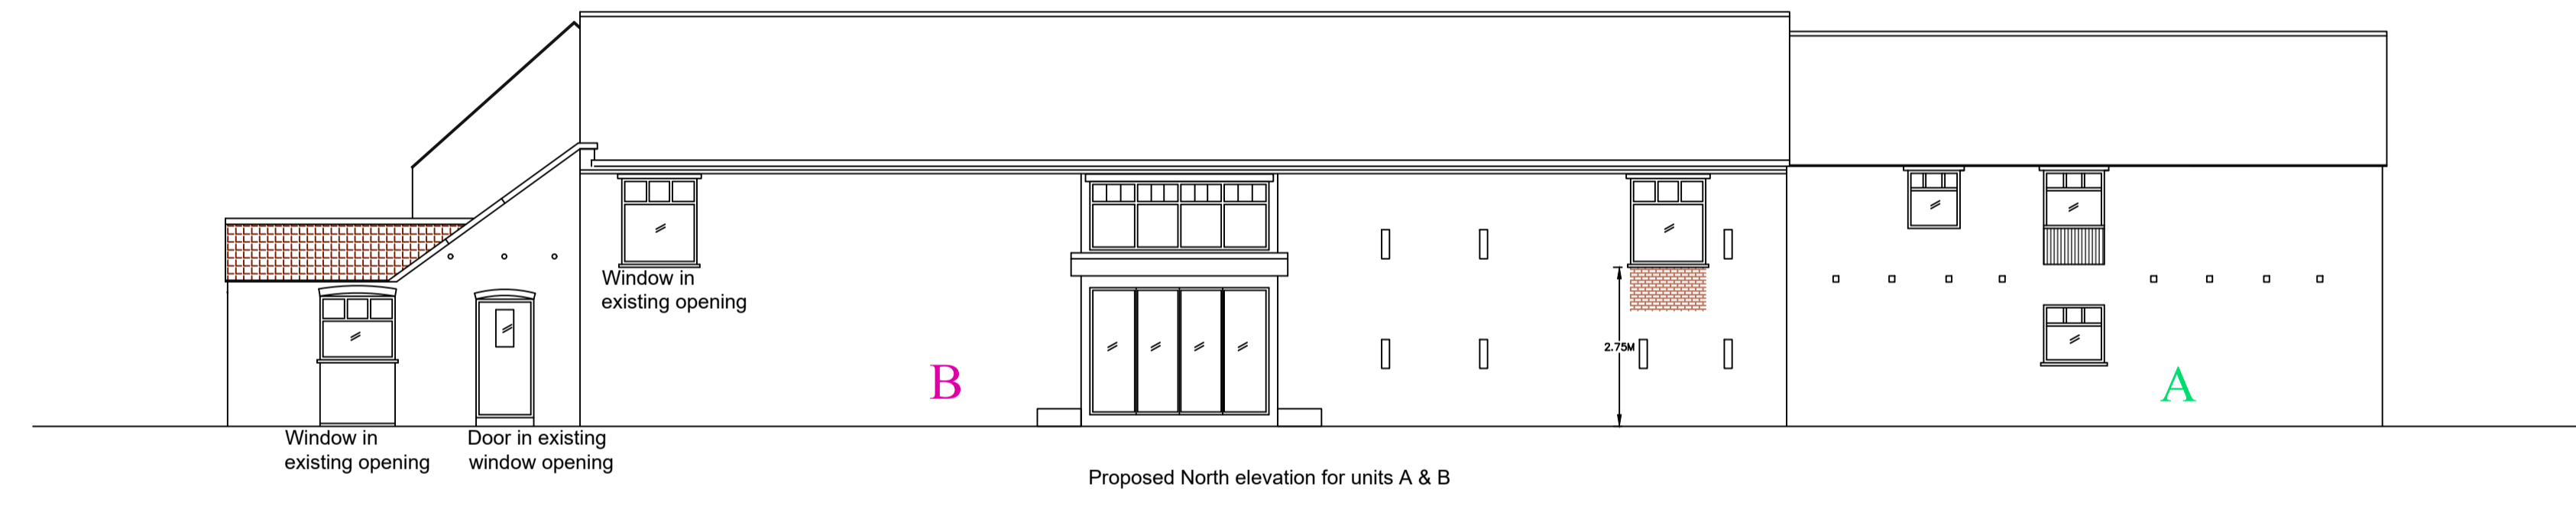
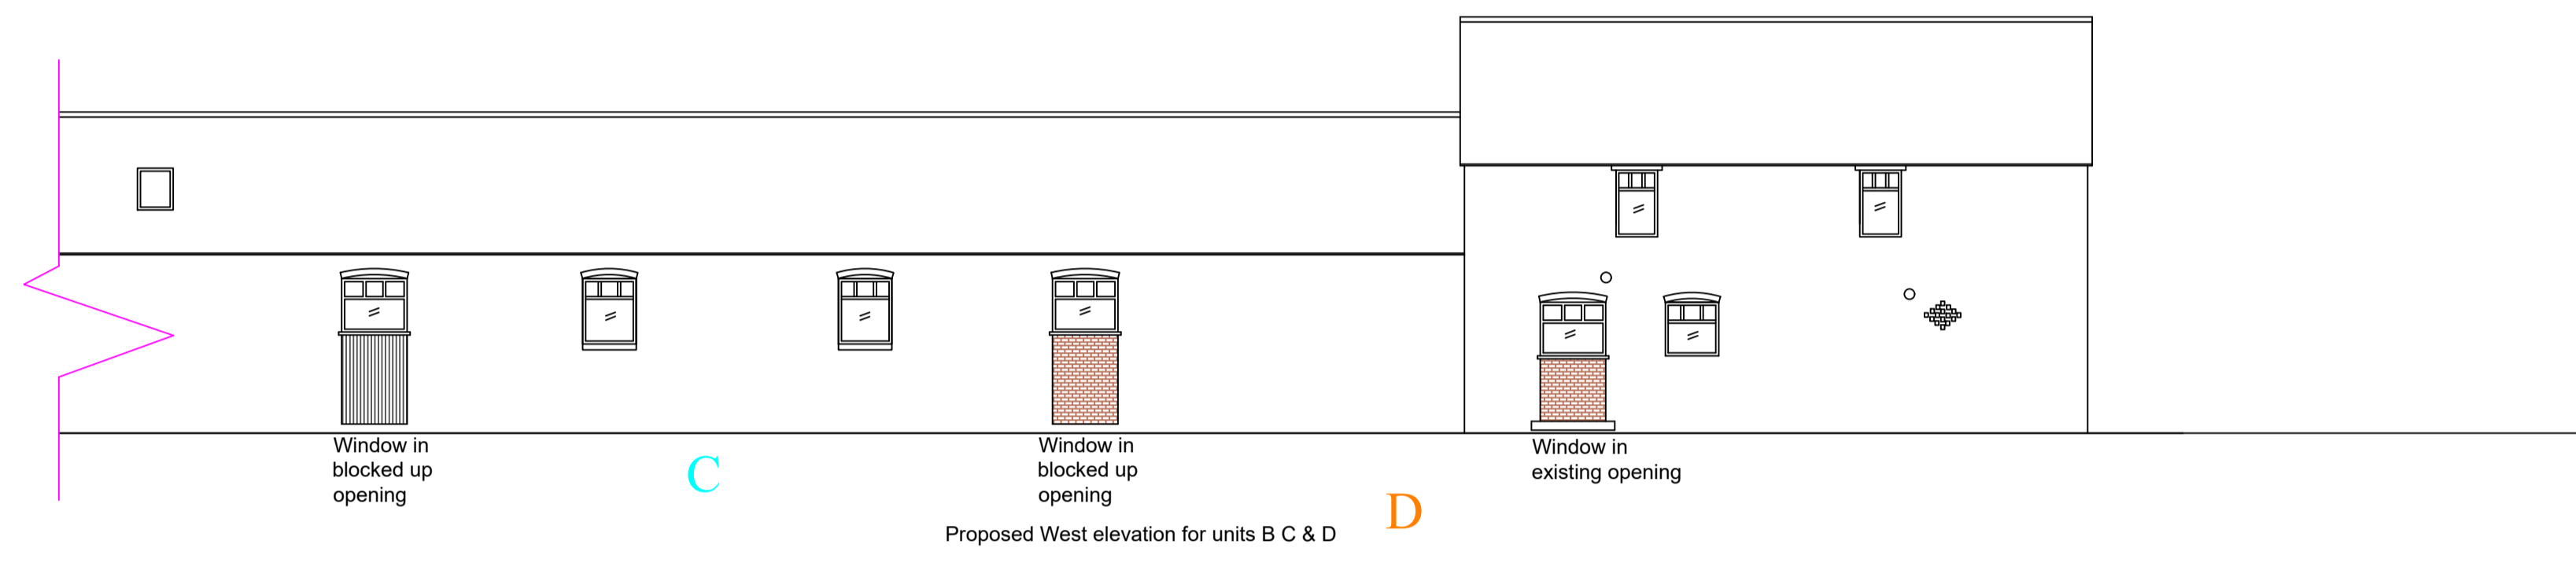


This is the copyright of Katy Kitson ACIAT and must not be reproduced in whole or part without prior permission. All dimensions, levels and roof pitch to be checked on site. If in doubt ask. Use only noted dimensions - Do not scale. If this drawing has been received electronically it is the recipients responsibility to print the document to the correct scale.

**THE PARTY WALL ACT 1996**

Any person proposing to carry out work as described below must notify adjoining owners:  
 Work directly on an existing party wall or structure.  
 New buildings at or astride a boundary wall.  
 Excavation near a neighboring building or structure.  
 Further information and informal advice is available from the RICS Boundary Disputes helpline (0870 333 1600)

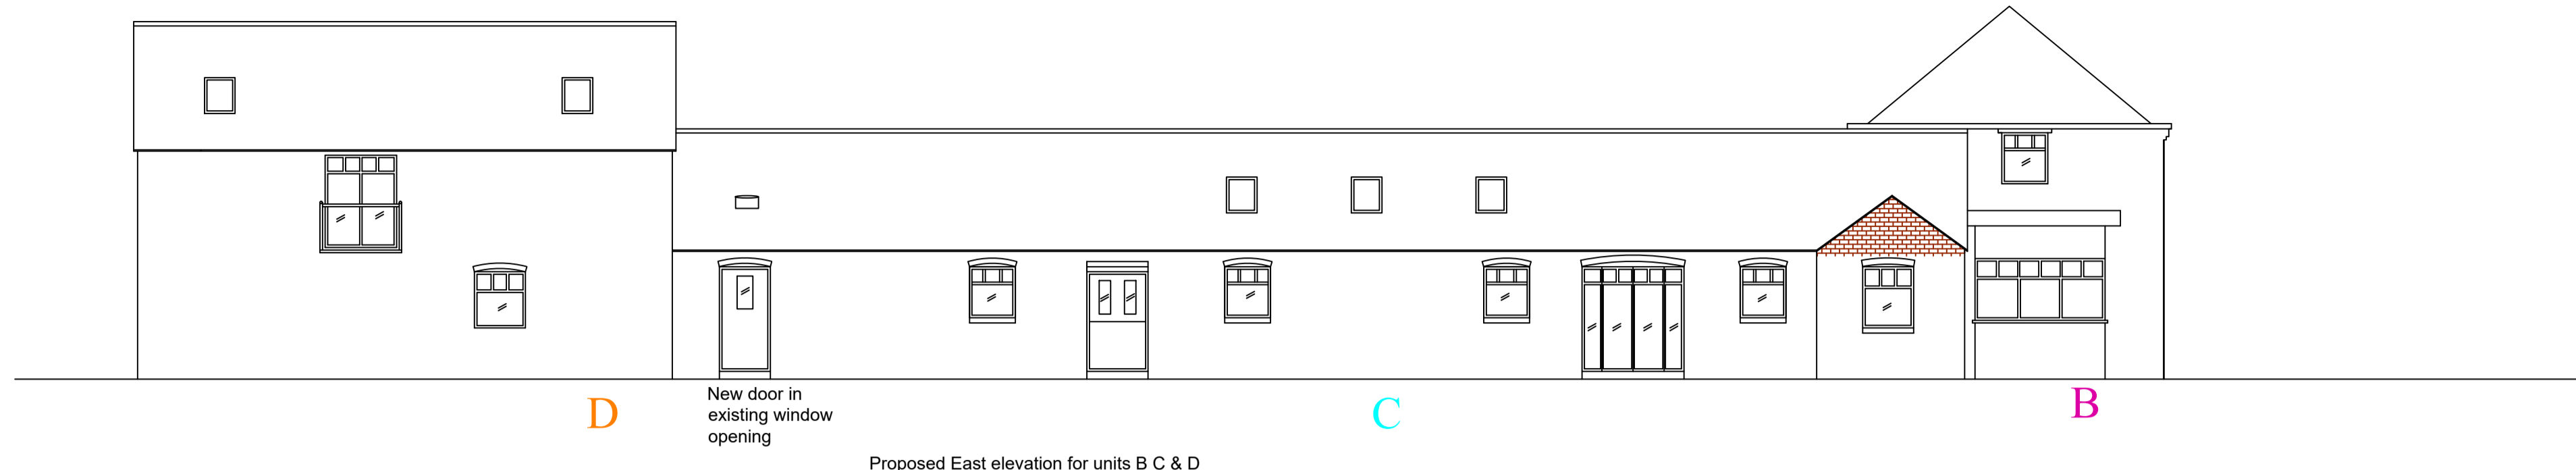

Bricks used to match existing  
 Windows to be UPVC heritage style  
 Roof tiles to be clay Pantiles and match existing

rev	amendments	by	date

**Katy Kitson**  
 ARCHITECTURAL TECHNOLOGIST LTD

Trinity College, Farm  
 Great North Road,  
 Barry Moor, Retford, Nottinghamshire,  
 DN22 8QQ  
 T +44 (0) 1777 816 686  
 E kathy.kitson@hotmail.com

Client:  
**M D Langley & Sons**

Project:  
**Proposed conversion of Barns at  
 Grange Farm Barns, Wiseton  
 Phased Development**

Title:  
**Proposed Elevations**

Drawing Status: <b>Planning</b>	Date Created: 06/10/22	Drawing Scale: 1/100
Job Number: 22_2044	Drawing Number: 4C	Drawn By: KK
Drawing Paper Size: A1		