



Block Plan
(Scale 1:1250)

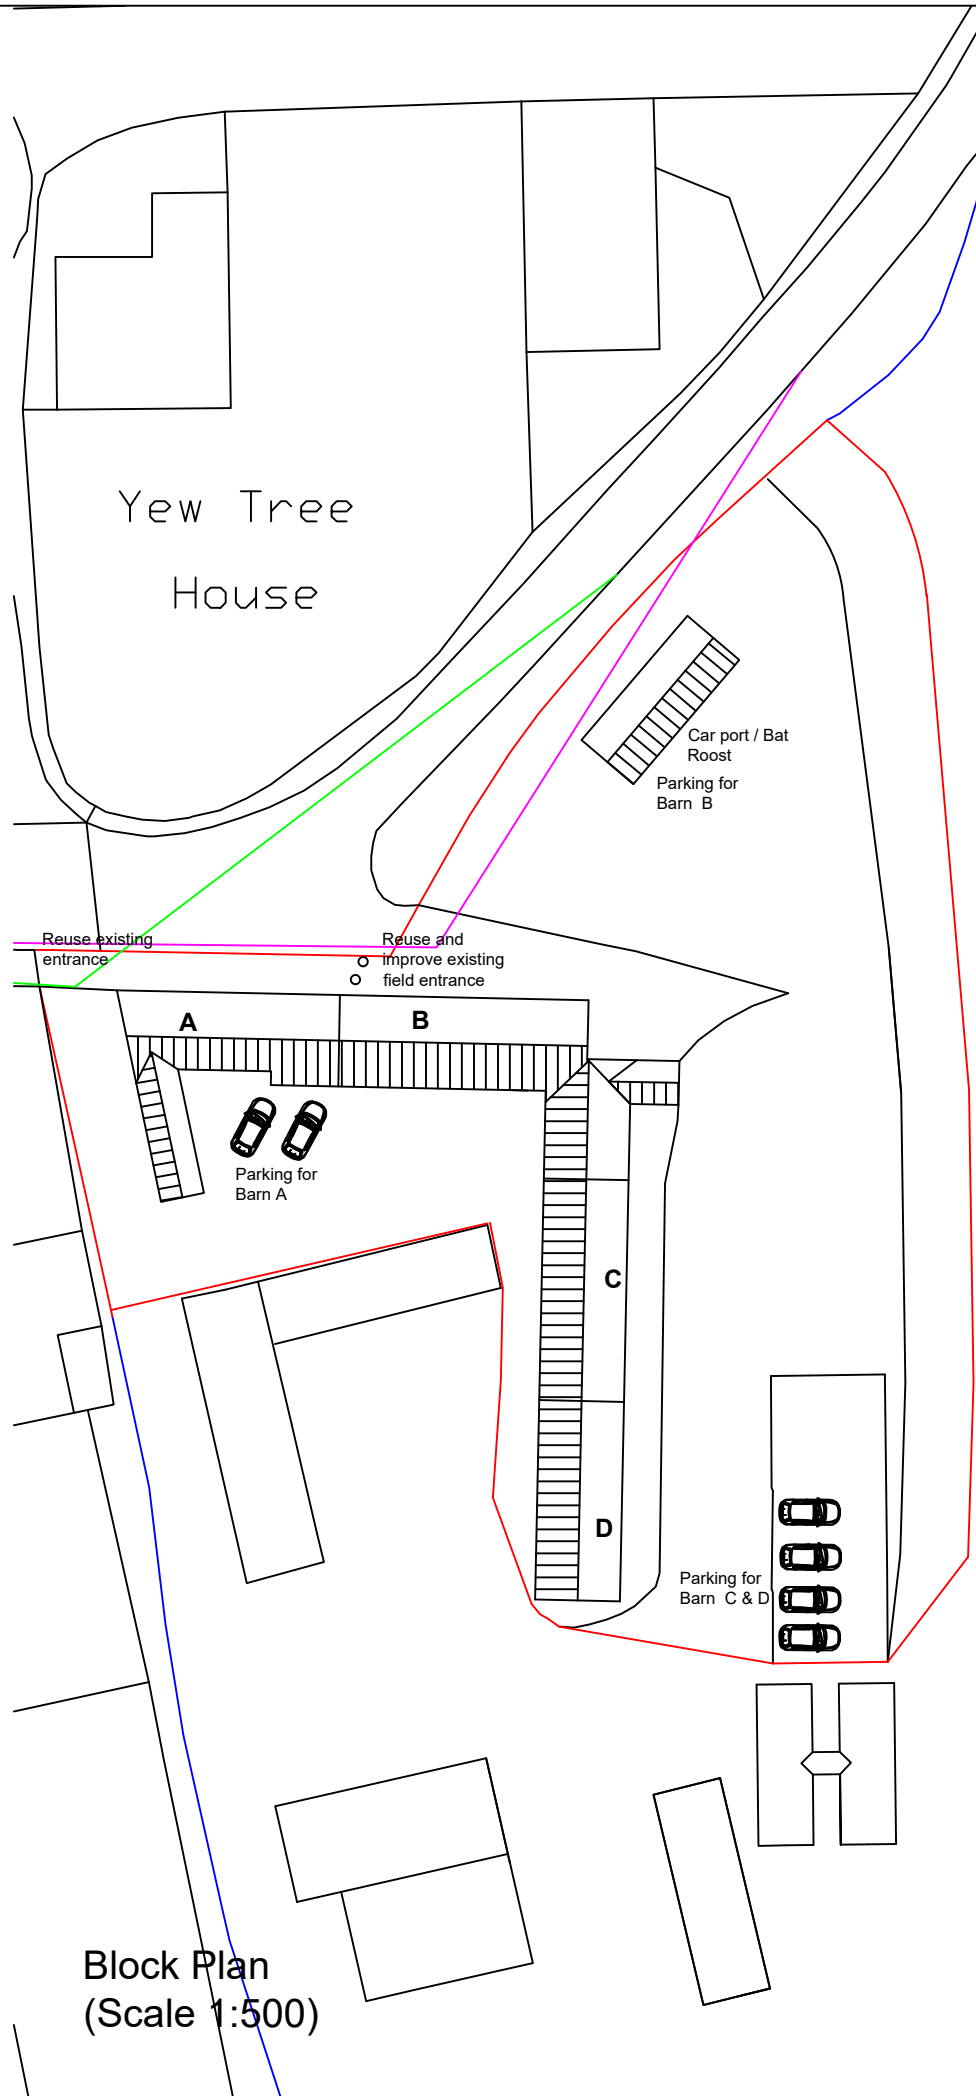

Block Plan
(Scale 1:500)

© 2024 Katy Kitson
This is the copyright of Kat Kitson ACIAT and must not be reproduced in whole or part without prior permission.
All dimensions, levels and roof pitch to be checked on site. If in doubt ask. Use only noted dimensions - Do not scale.
If this drawing has been received electronically it is the recipients responsibility to print the document to the correct scale.

Reproduced from the Ordnance Survey map supplied by Promap with the permission of the Controller of Her Majesty's Stationary Office Crown Copyright. Licence No. AR100007471

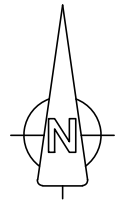

- Area edged red = 0.26ha approx
- Existing field entrance to be reused and improved to access Barns B, C & D
- Existing entrance to Grange Farm Barns to be used to access Barn A
- Visibility splays of 2.4x45m achievable from both entrances
- Parking areas to be golden gravel

rev	amendments	by	date

Katy Kitson
ARCHITECTURAL TECHNOLOGIST LIMITED
Trinity College, Farm
Great North Road,
Barnby Moor,
Retford, Nottinghamshire,
DN22 8QQ
T +44 (0) 1777 816 686
E kathy.kitson@hotmail.com

Client:
M D Langley & Sons
Project:
**Proposed conversion of Barns at
Grange Farm Barns, Wiseton
Phased Development**
Title:
Site and Block Plan

Drawing Status: Planning	Date Created: 14/06/23	Drawing Scale: As stated
Job Number: 22_2044	Drawing Number: 5A	Drawn By: KK
Drawing Paper Size: A3		