





Check all dimensions on site. Do not scale from this drawing. Report any discrepancies and omissions to Hubble Architecture Ltd
This Drawing is Copyright ©

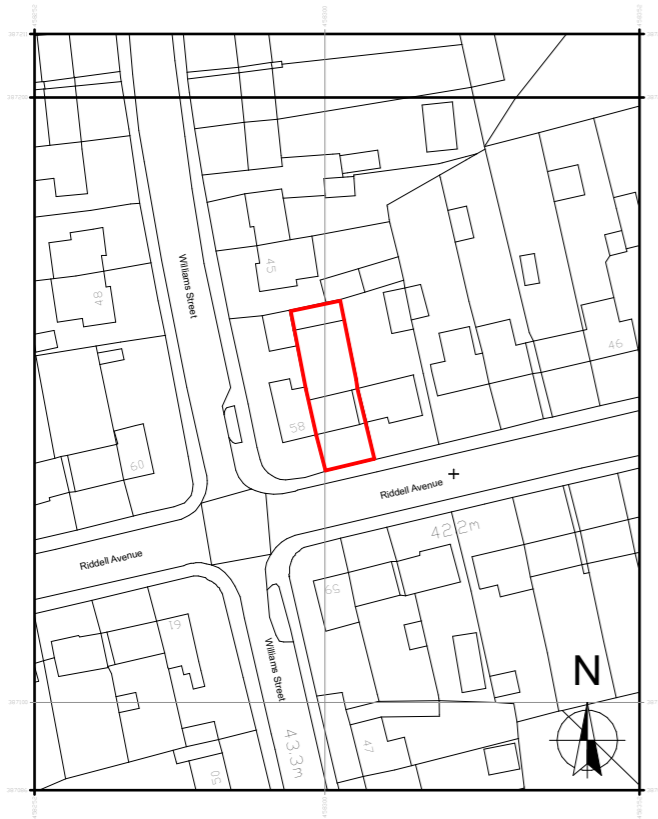

Site Location Plan Scale 1:1250

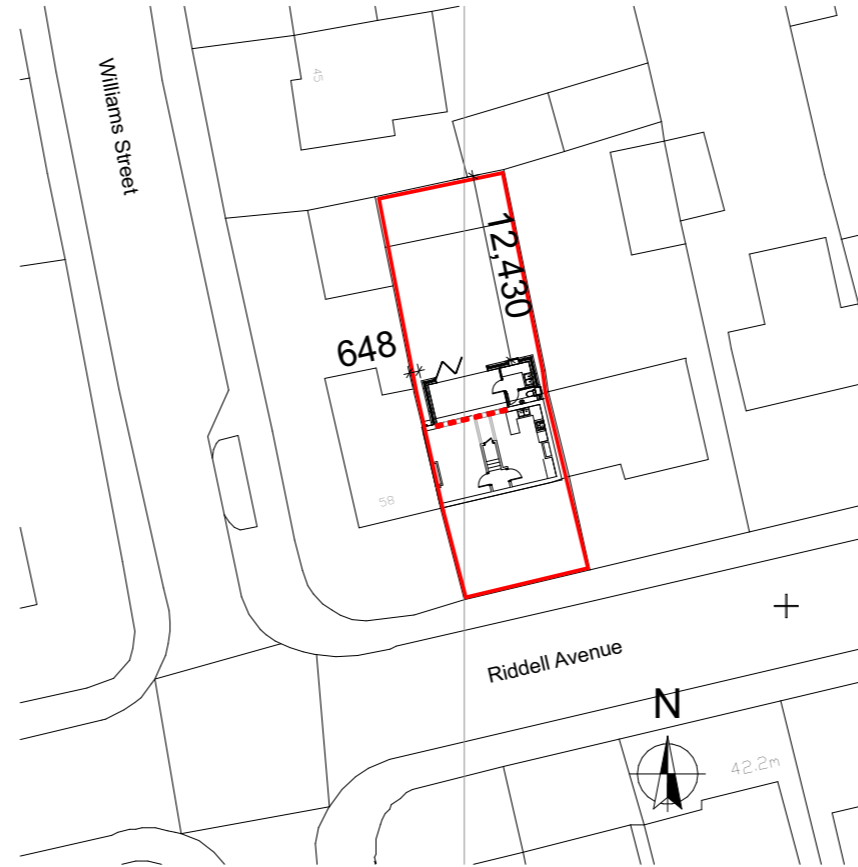

Site Block Plan Scale 1:500

P01 Planning Issue

19.02.24



Design - Planning - Building Regulations
Tel: 07523 895659 (Gainsborough)
email: hubblearchitecture@outlook.com

Client

Mr & Mrs Stonier

Project

Proposed Single Storey Rear Extension, Riddell Avenue, Langold

Title

Site Location and Block Plan

Drawing No. D03

Rev. P01

Scale @ A3 1:1250/ 1:500

Date 19.02.2024