




- General Notes
1. New work shown shaded
  2. Demolition shown dotted in red
  3. W. Wardrobe
  4. Cbdt. Cupboard
  5. RfA. Roof lantern above
  6. Rf. Roof light/lantern below
  7. All dimensions are indicative and in mm if shown levels indicated in red dotted
  8. T1 Fir
  9. T2 Hawthorn
  10. T3 Willow to be removed
  11. T4 Holly
  12. T5 Fir to be removed
  13. T6 Holly

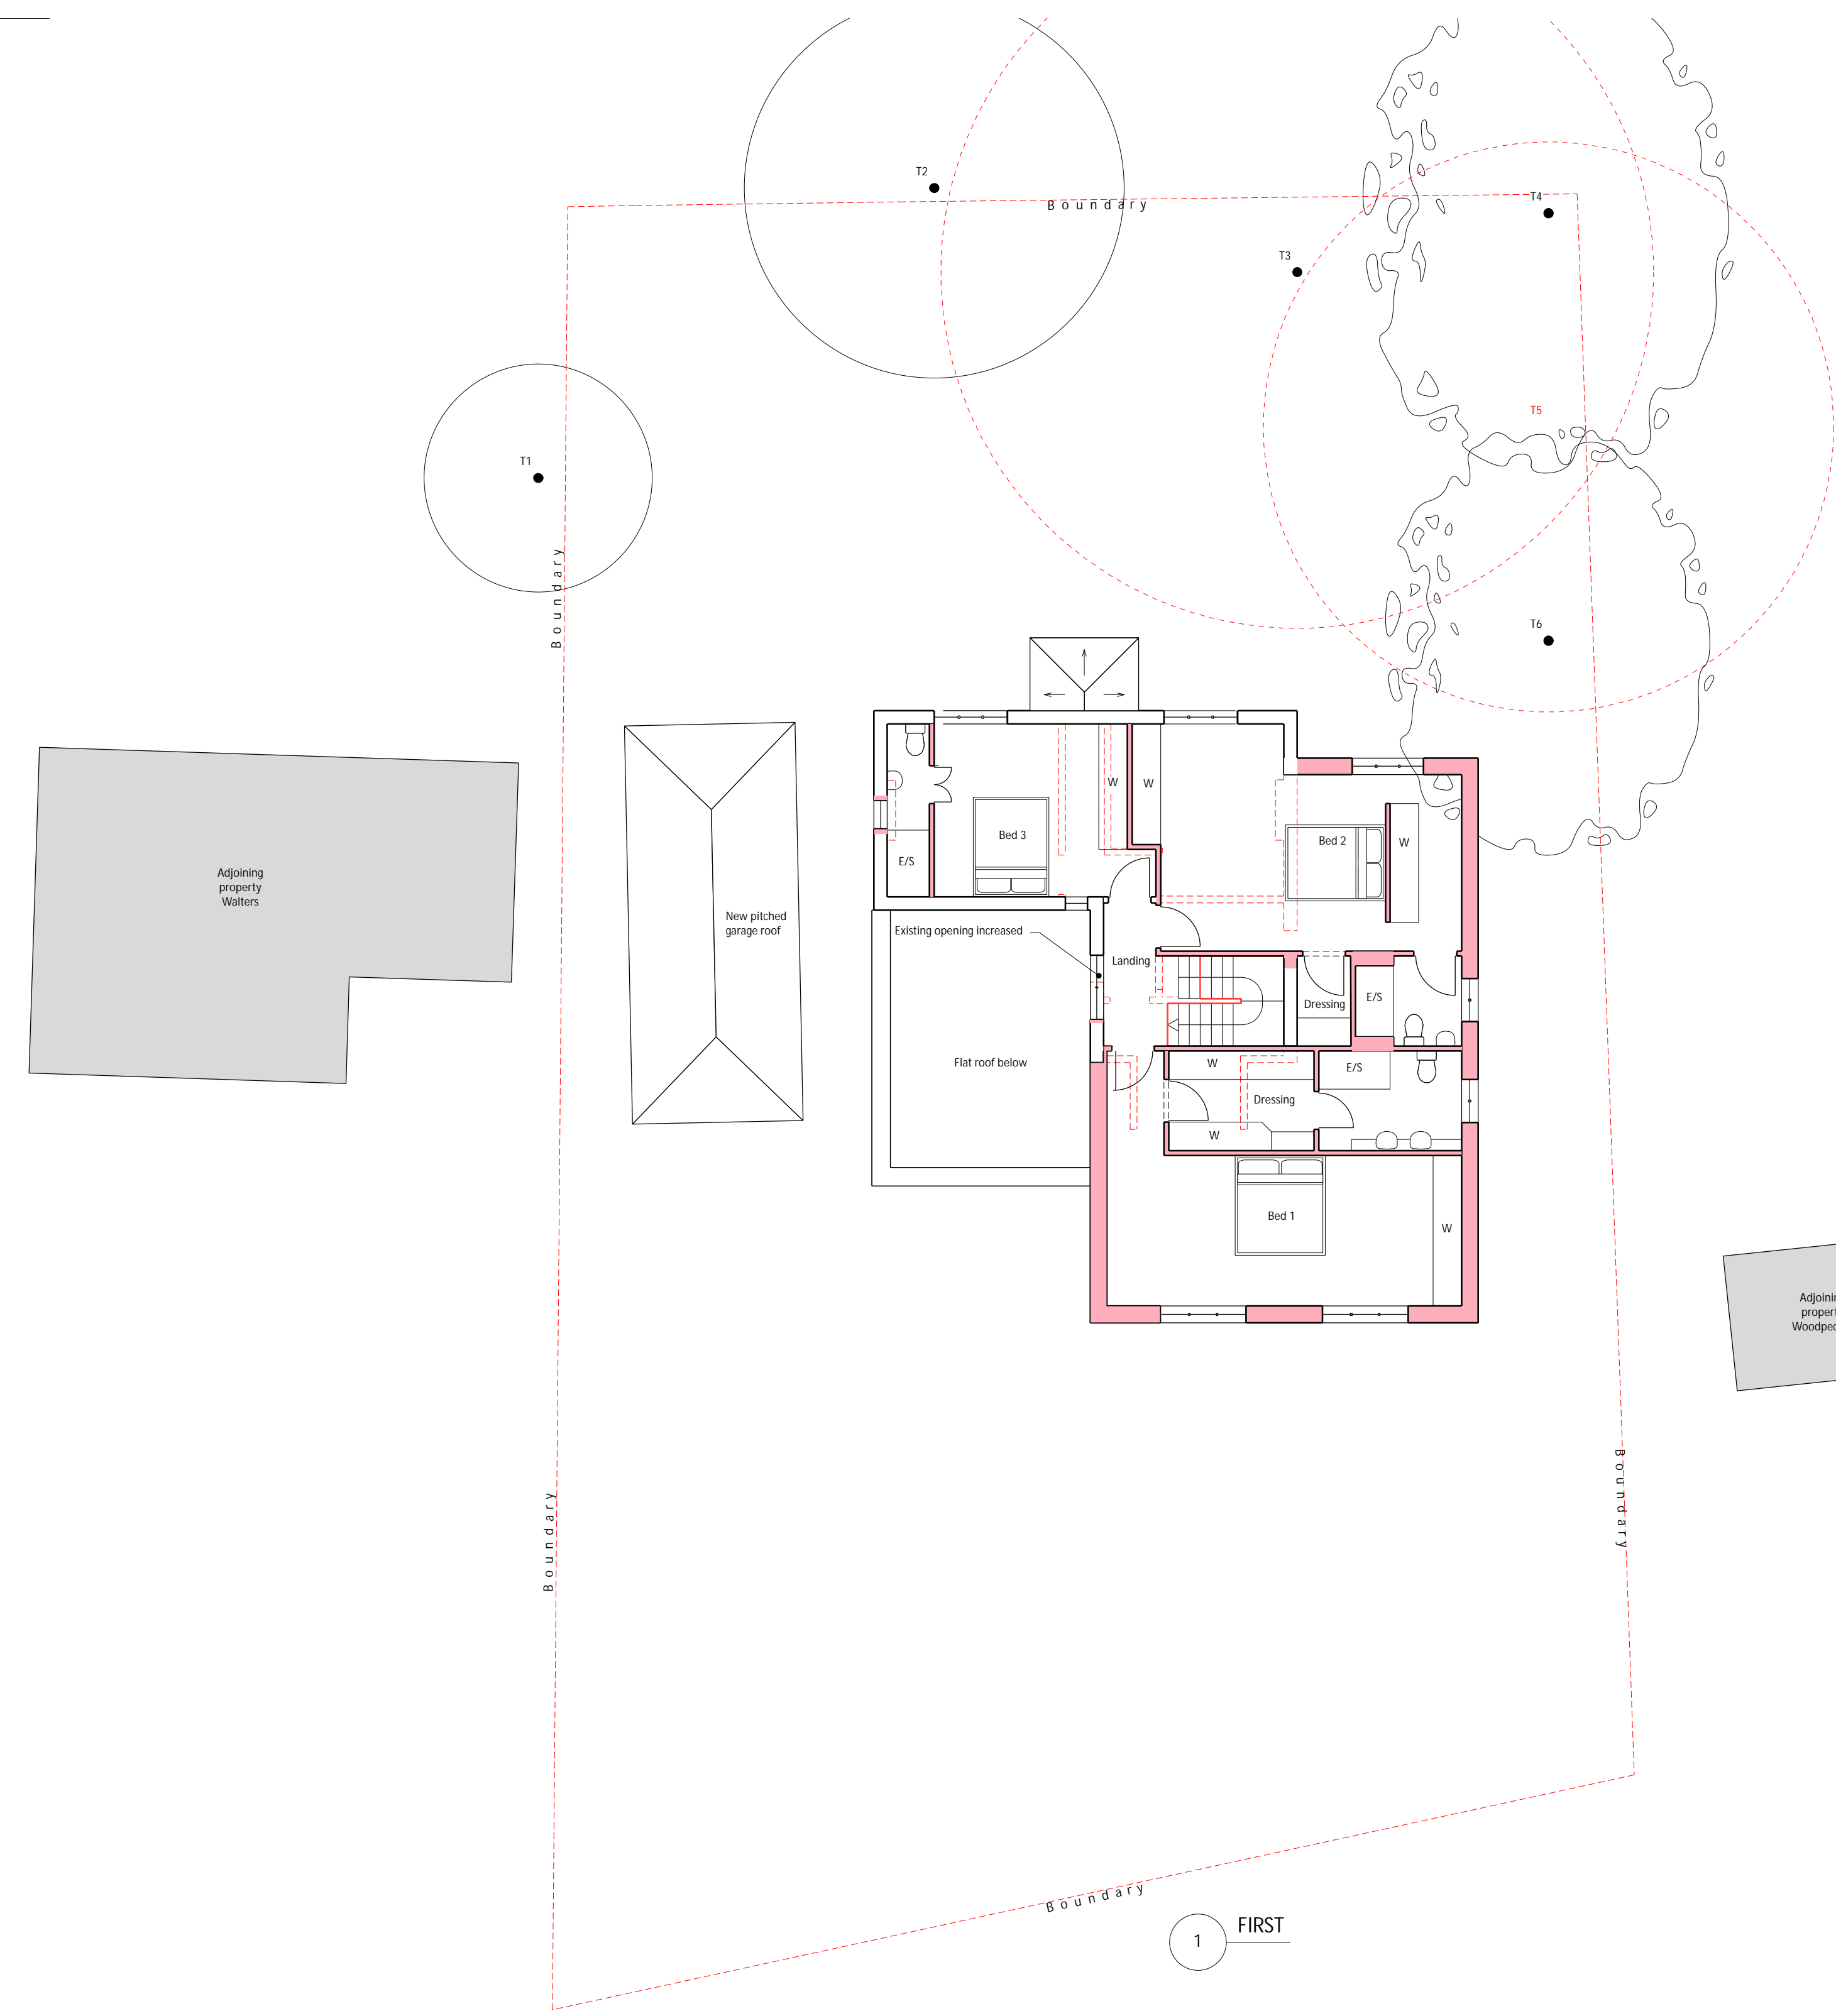


1 FIRST

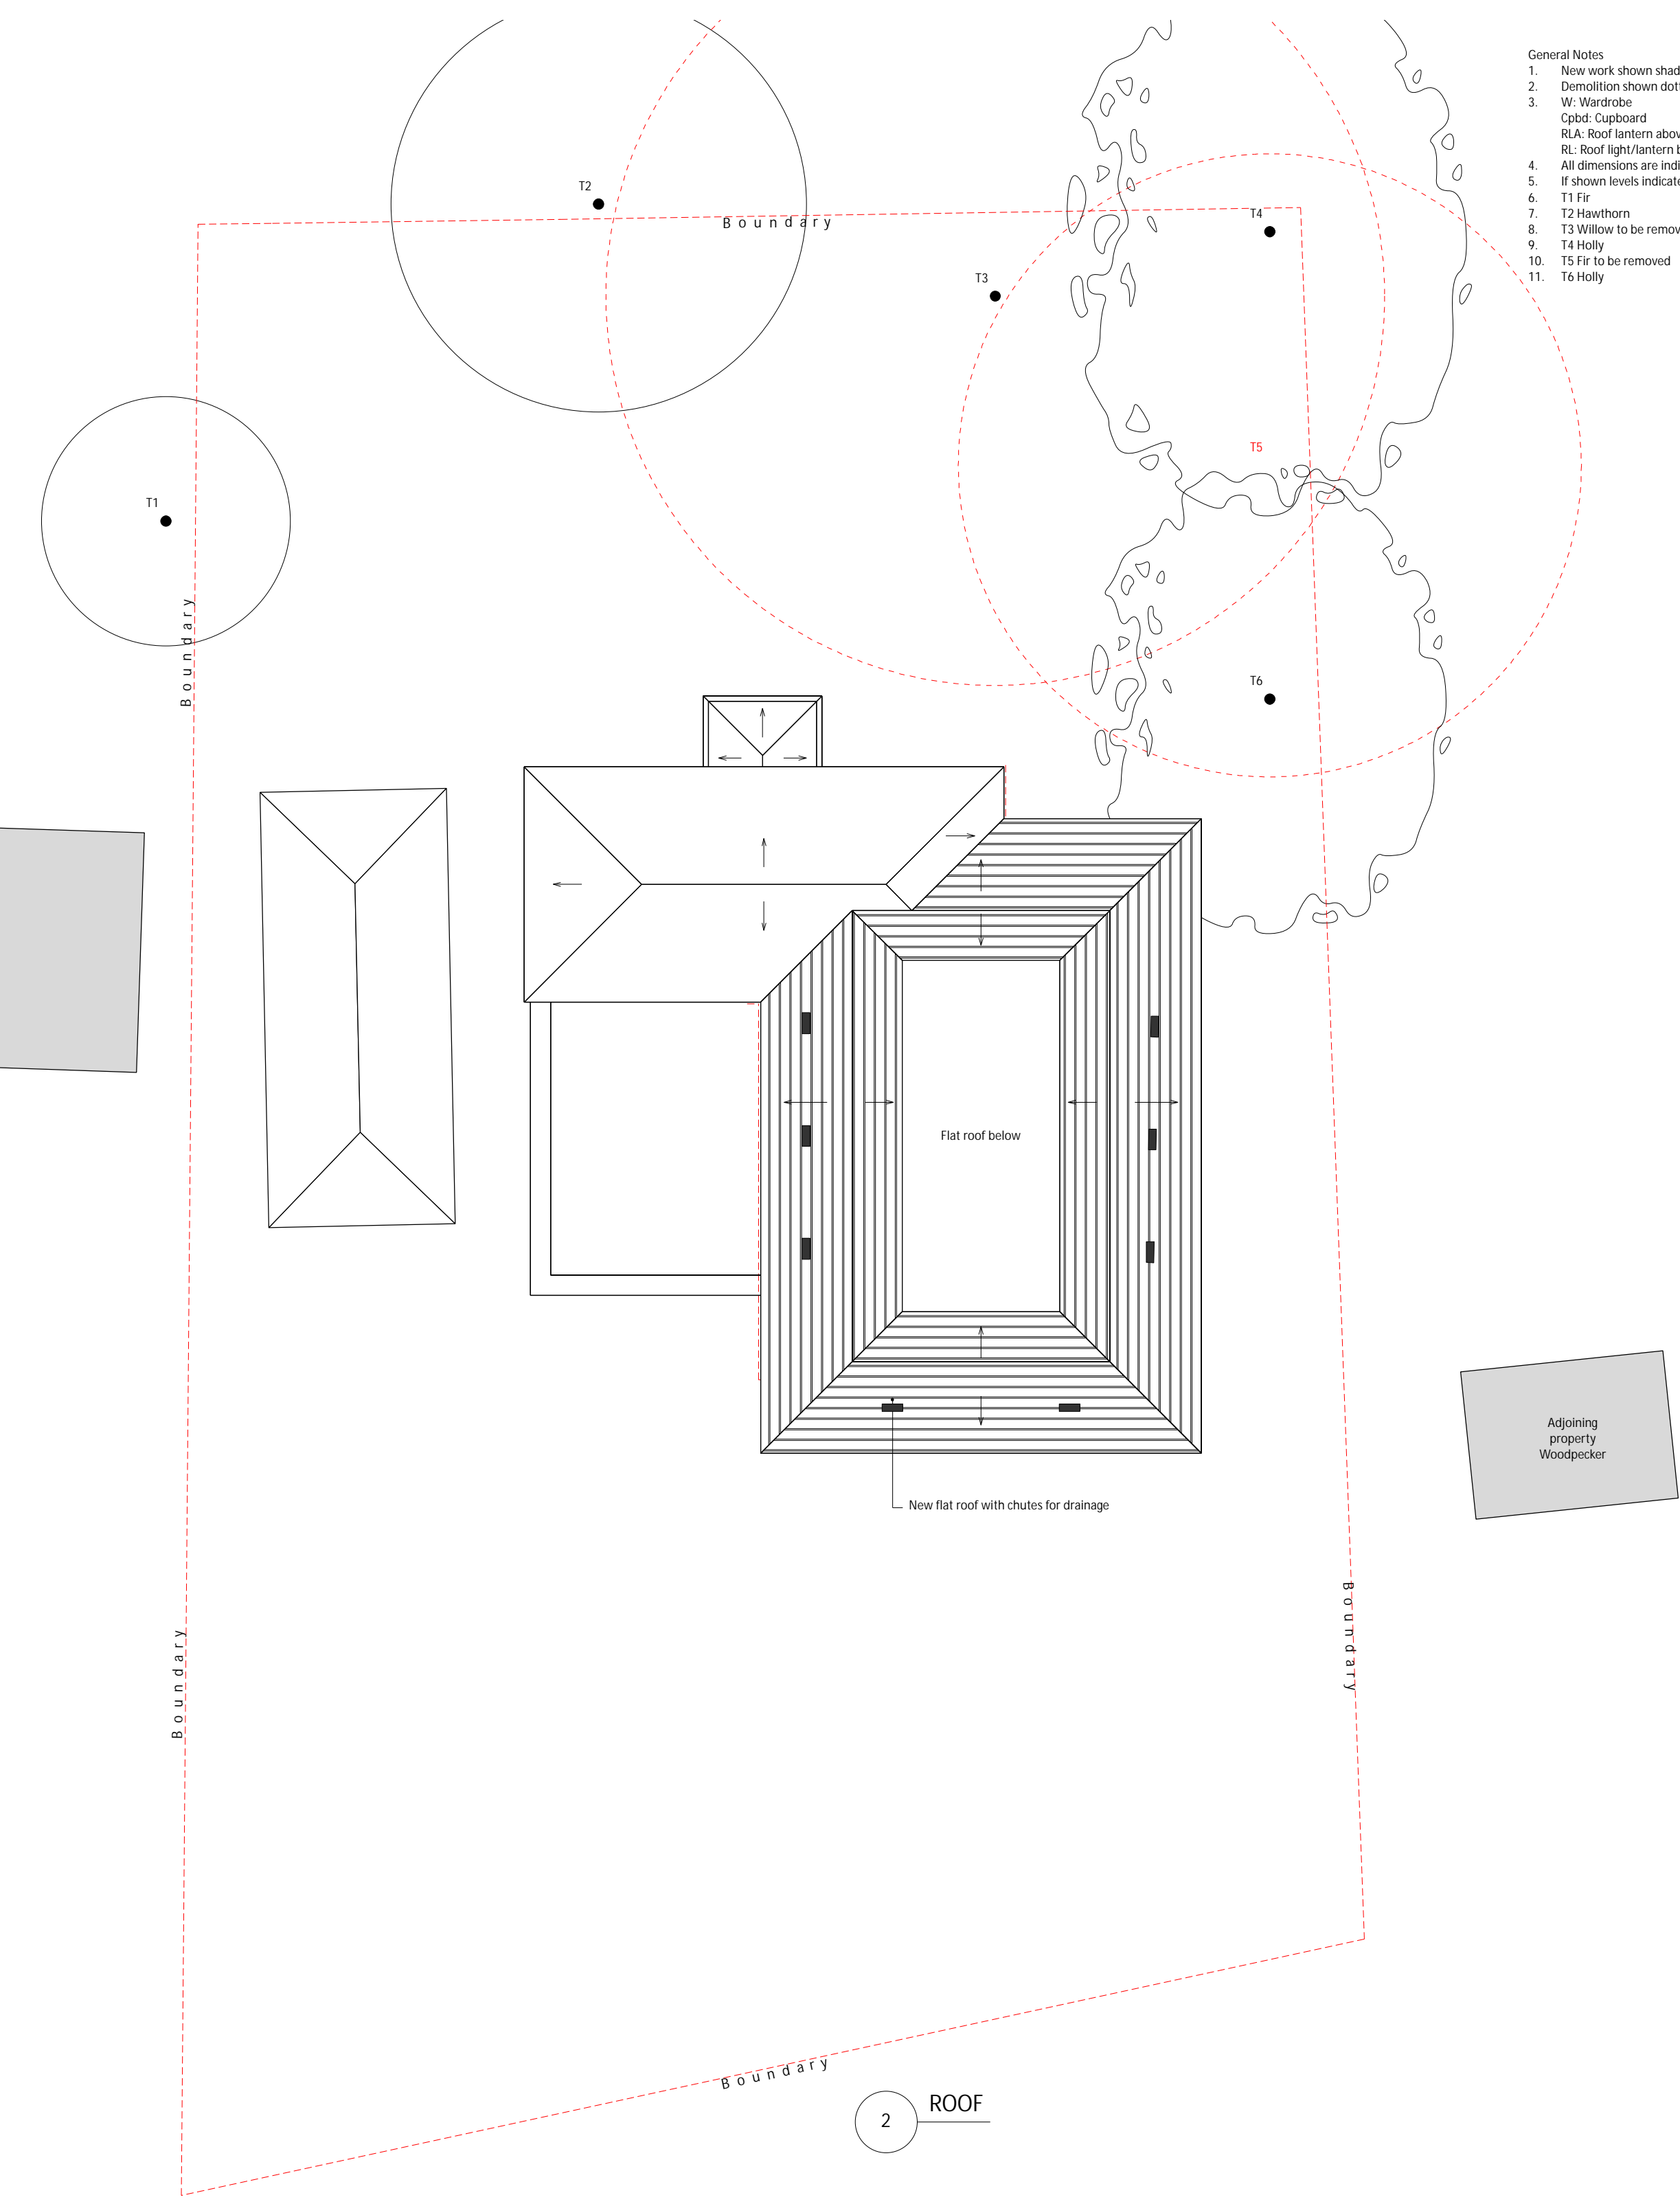


2 ROOF

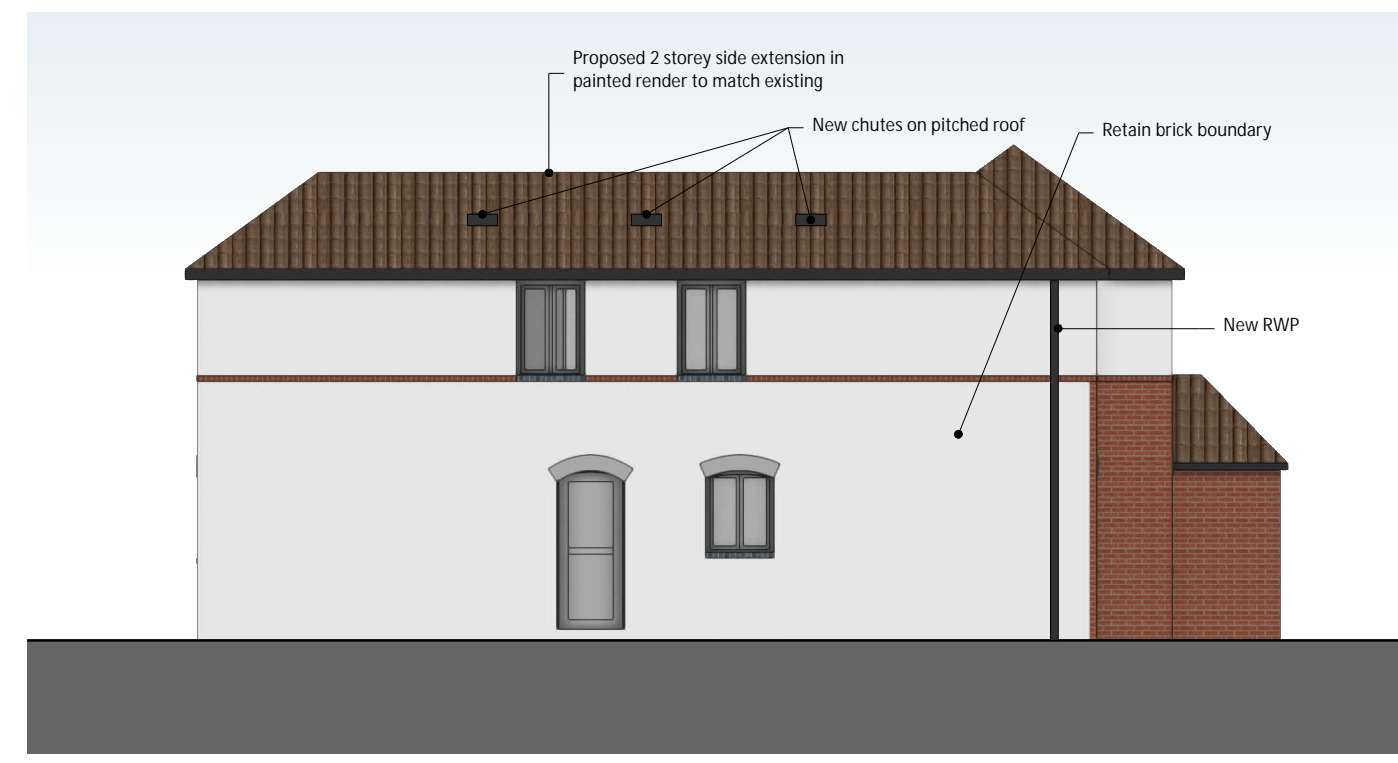

3 WEST - SIDE

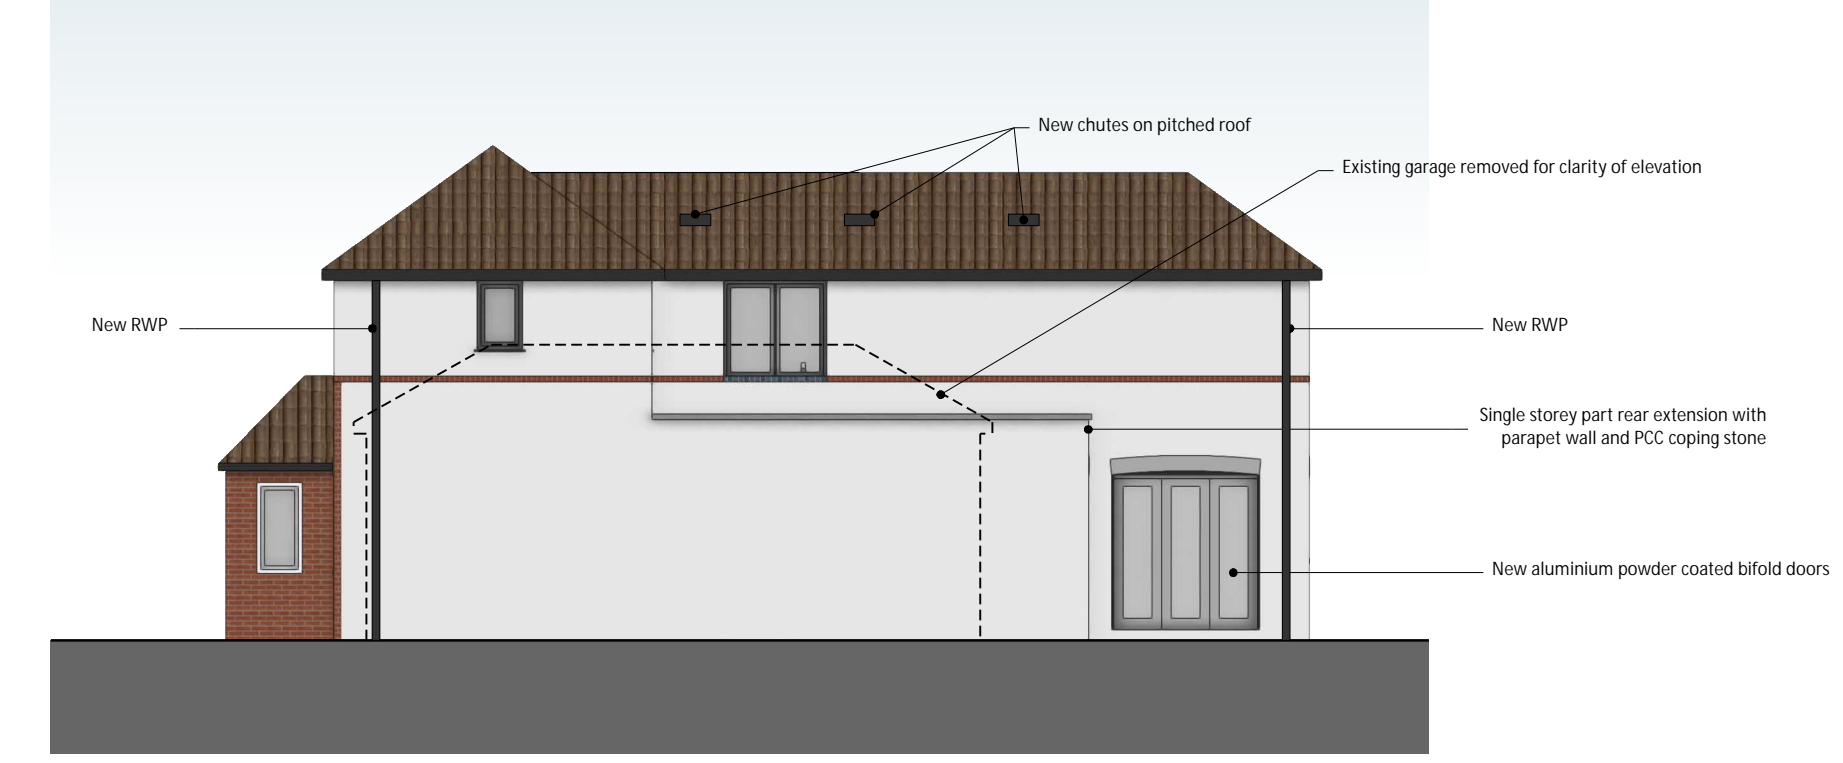

4 EAST - GARAGE REMOVED FOR CLARITY

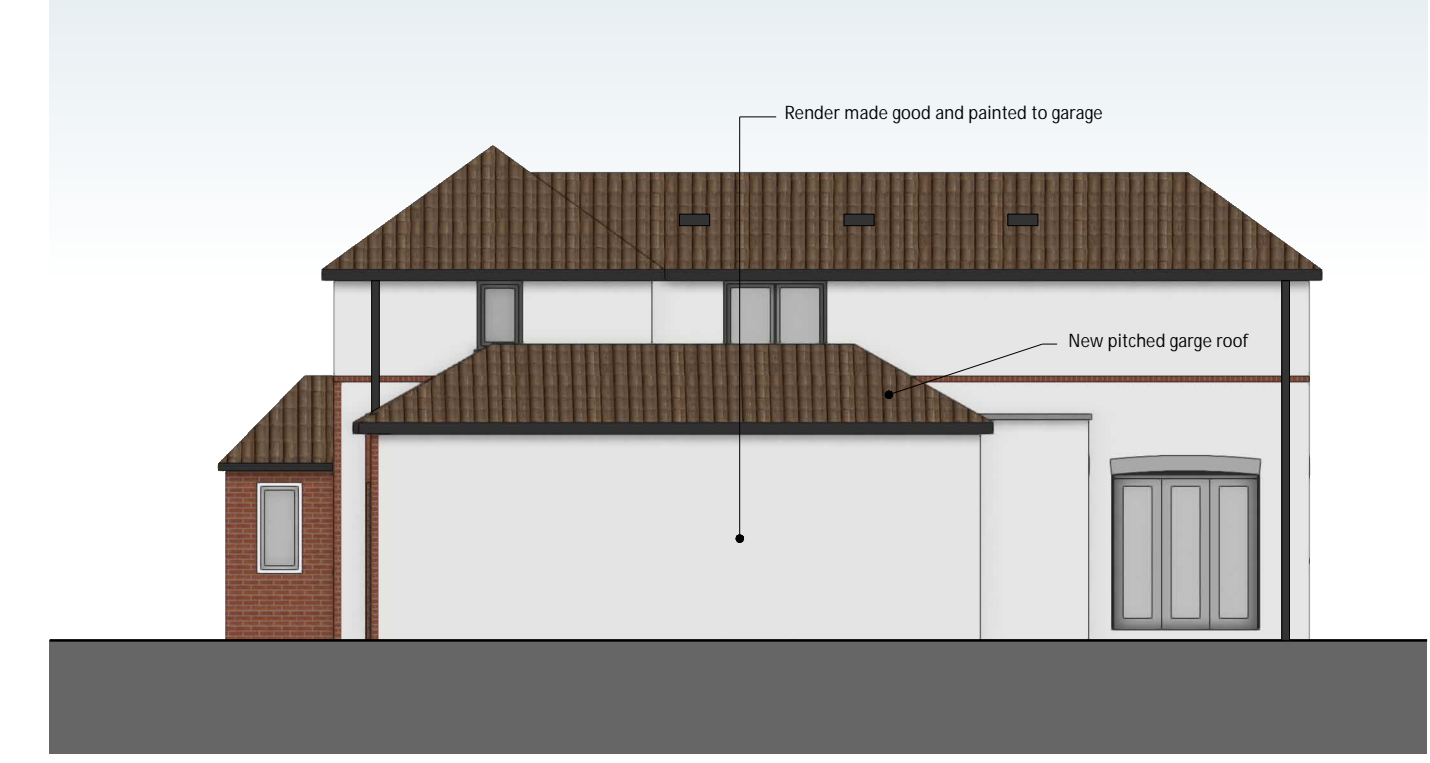

5 EAST - SIDE

ISSUE	DATE	REVISION
A	08/02/2024	Prepared for planning

PROJECT  
**The Linnets, Colchester CO7 8JW**

CLIENT  
**Mr & Mrs Forrester**

DRAWING  
**PROP: FIRST ROOF AND ELEVATIONS**



PROJECT #	SA-2023.004	DWG #	REV
DATE	31/01/2024		
SCALE	1:100		
DRAWN	FA	CHKD	JC

Stones Architects Ltd  
50 Coldharbour Lane, Hayes, Middlesex, UB3 3EP

