


- General Notes
1. Site Boundary
  2. Existing Tree
  3. Tree removal
  4. Public Right of Way
  5. Existing Landscaping
  6. Existing Hard surfacing
  7. T1. Fir
  8. T2. Hawthorn
  9. T3. Willow to be removed
  10. T4. Holly
  11. T5. Fir to be removed
  12. T6. Holly

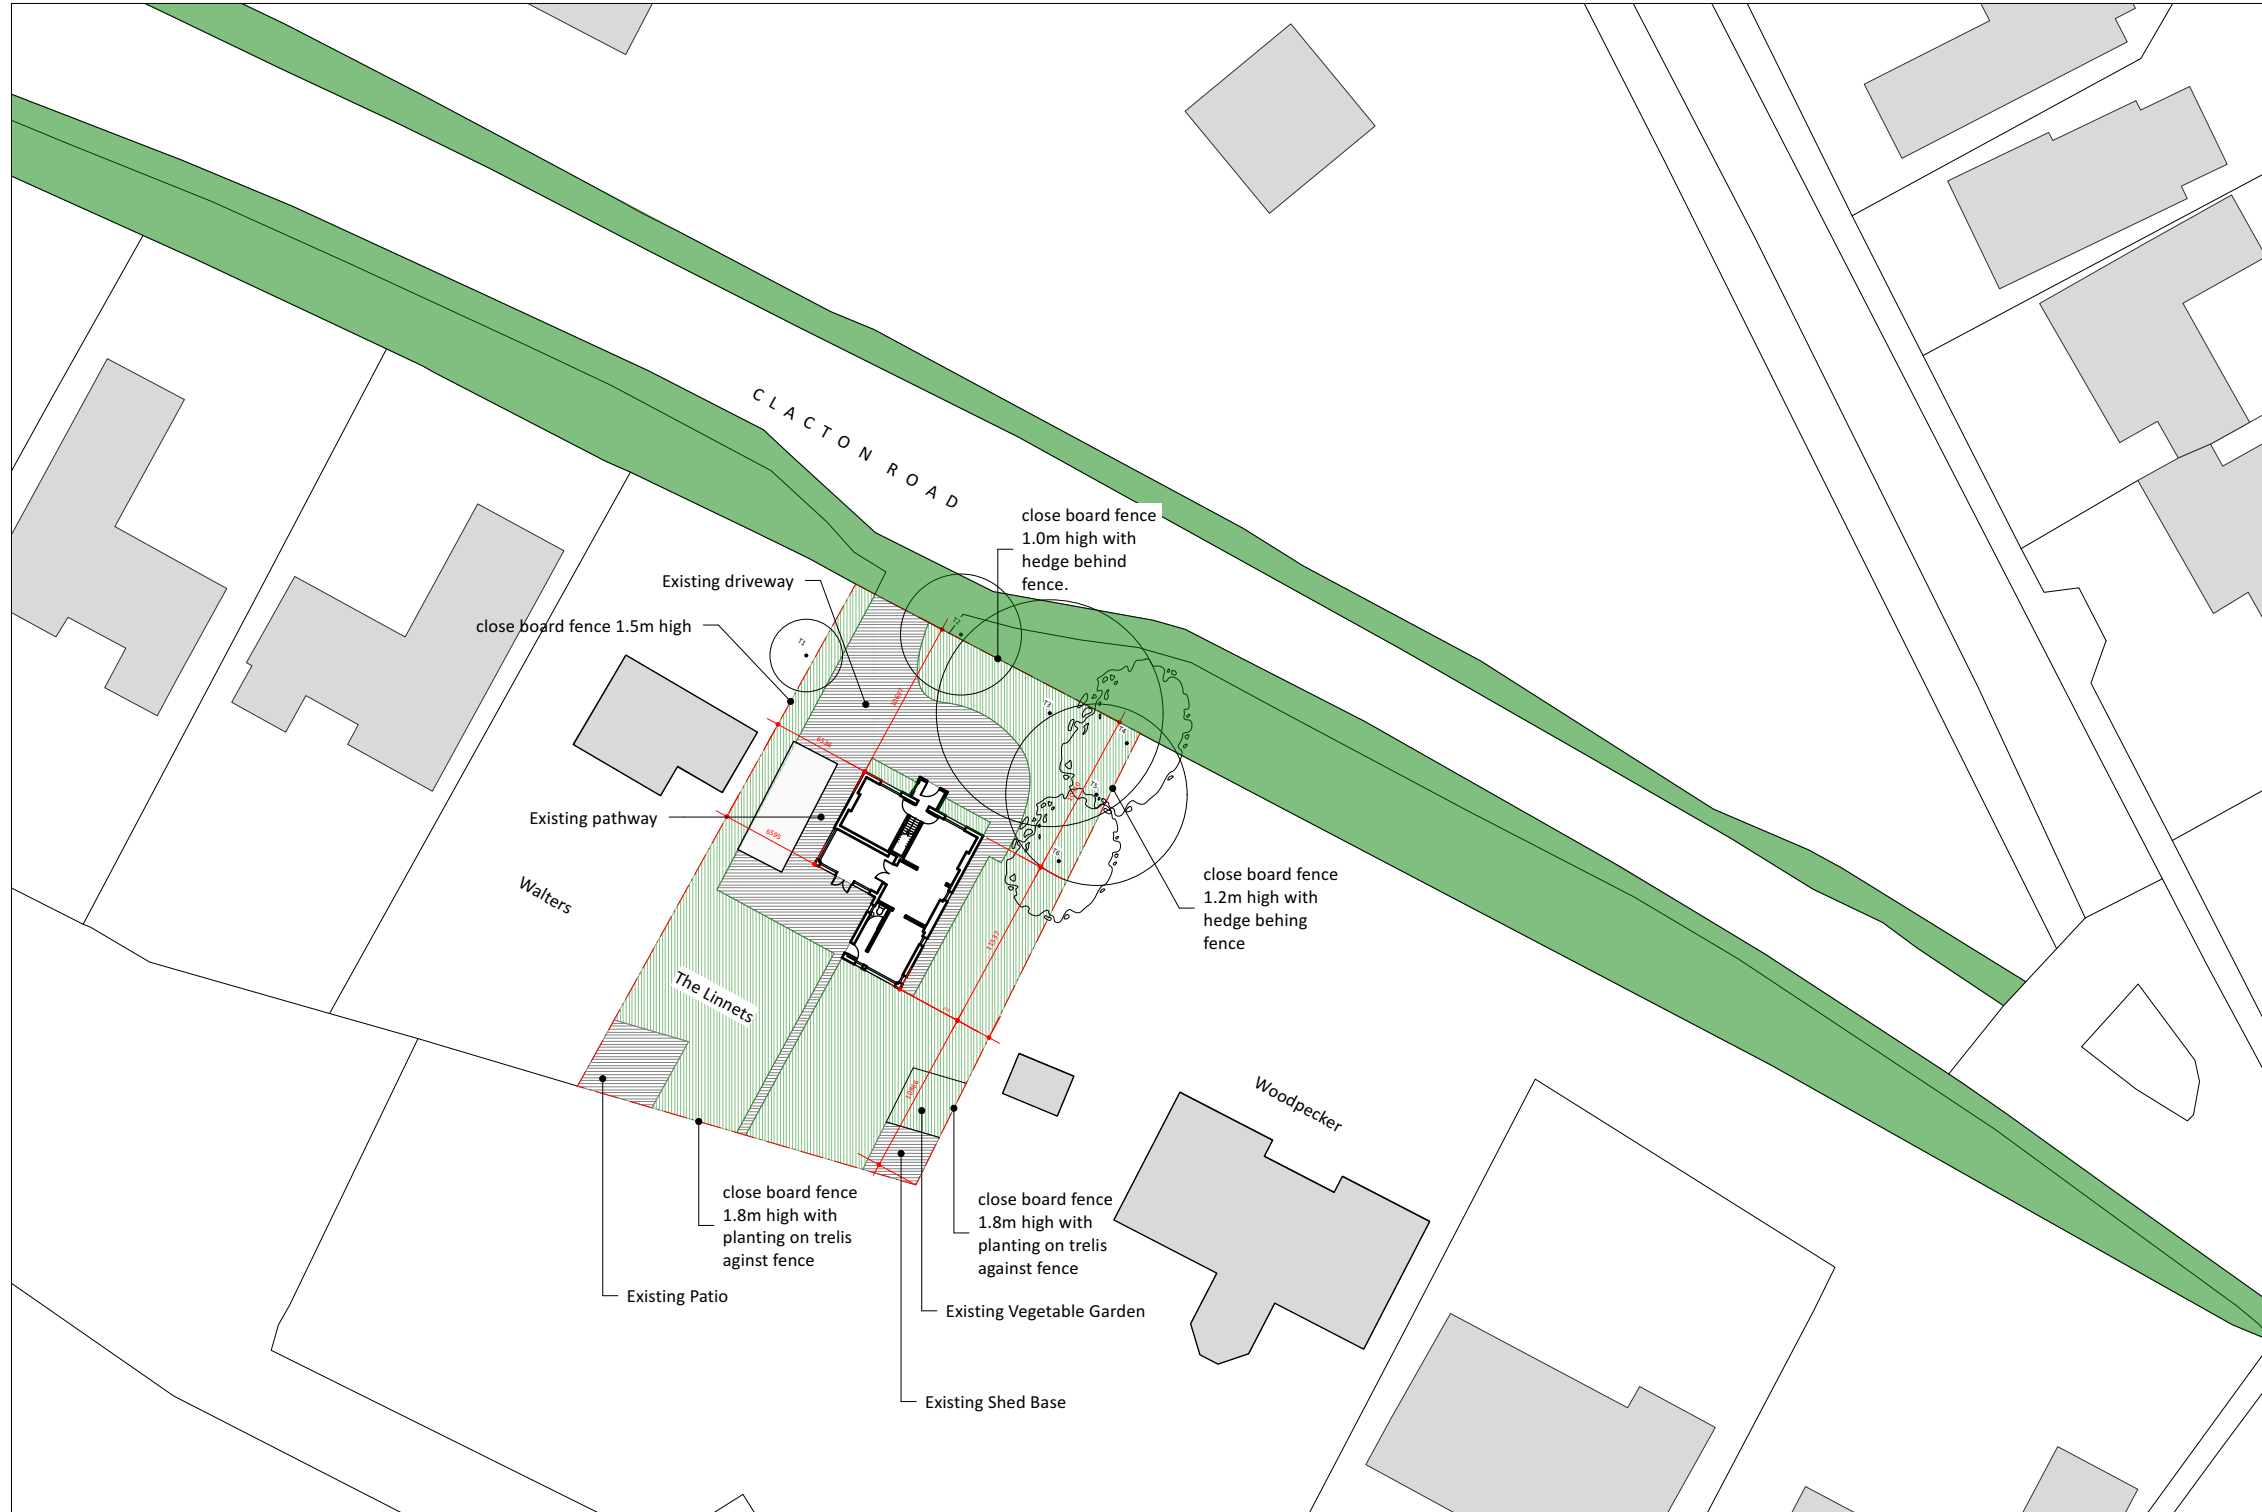

ISSUE	DATE	REVISION
<b>PRELIMINARY</b>		

PROJECT  
**The Linnets, Colchester CO7 8JW**

CLIENT  
**Mr & Mrs Forrester**

DRAWING  
**EXISTING SITE PLAN**



All rights described in chapter IV of the copyright designs & patents act 1988 have been asserted. This drawing must not be scaled; only figured dimensions should be used. Check and verify all dimensions on site prior to commencing any work. Any discrepancies should be reported to the Architects immediately.

PROJECT #	<b>SA-2023.004</b>	DWG #		REV	
DATE	18/07/2023				<b>S04</b>
SCALE	1:500				
DRAWN	FA	CHKD	JC		

**Stones Architects Ltd**  
50 Coldharbour Lane Hayes Middlesex UB3 3EP  
t 020 8969 0000 e mail@stonesarchitects.co.uk w stonesarchitects.co.uk

