


BEDROOM

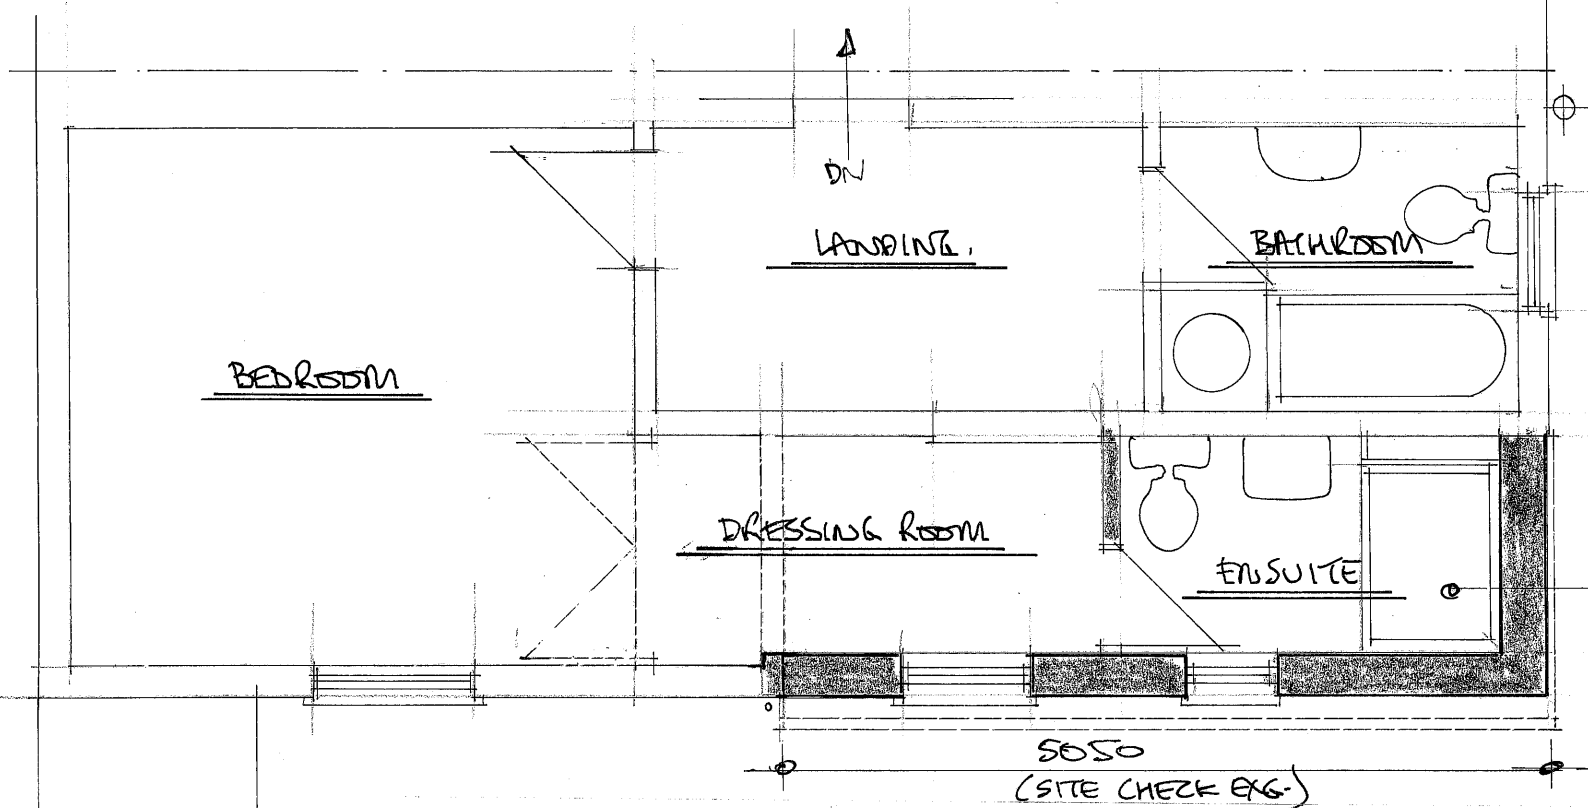

SIDE ELEVATION




BEDROOM

© : Do not scale from drawings


Revision:

TITLE: Proposed extension- Sapper Cottage, 4 The Street, Kirby le Soken
Proposed Side Elevations

Date: January 2024 Job No: 2023-43 File: 04

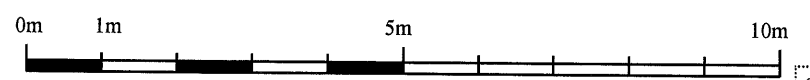

SCALE: 1: 100

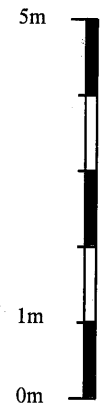

© : Do not scale from drawings

Revision:

TITLE: Proposed extension- Sapper Cottage, 4 The Street, Kirby le Soken
Proposed First Floor

Date: January 2024 Job No: 2023-43 File: 04



SCALE: 1: 50

