

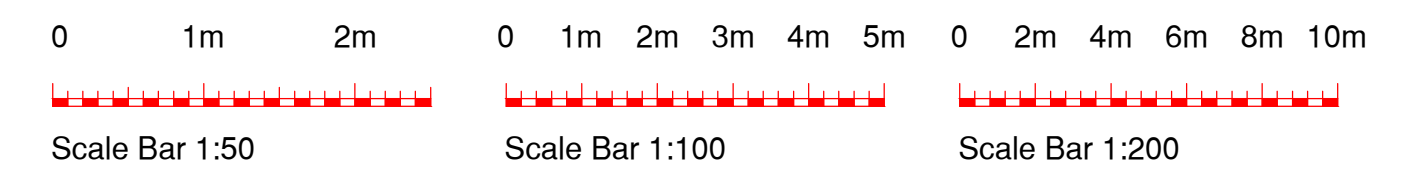



**Scale Bar Legend**

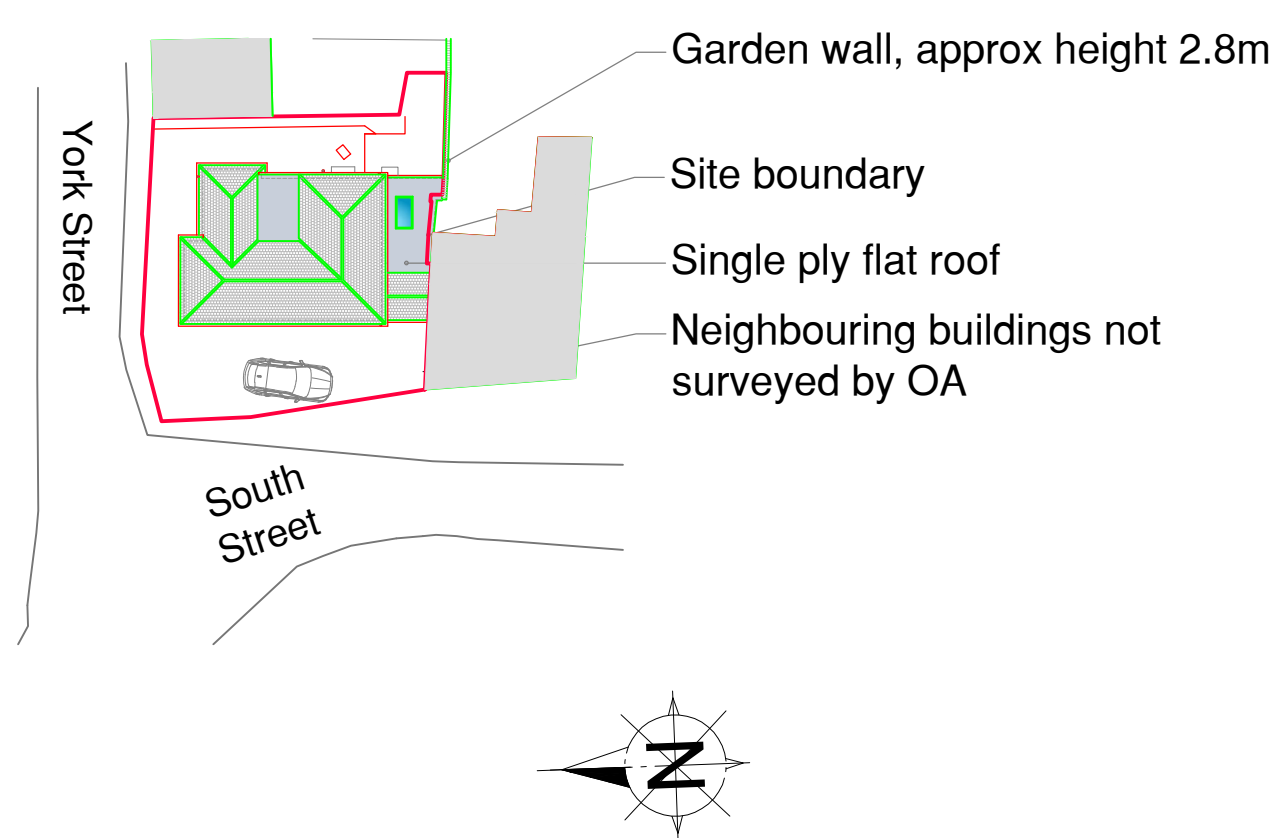

**Drainage Legend**

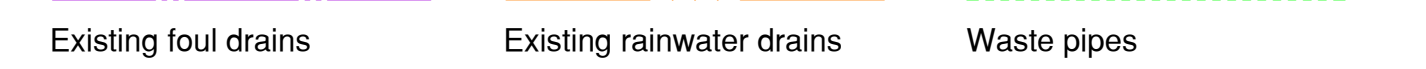

Block Plan  
Scale 1:200  
Data partly downloaded from an  
ordnance survey data source

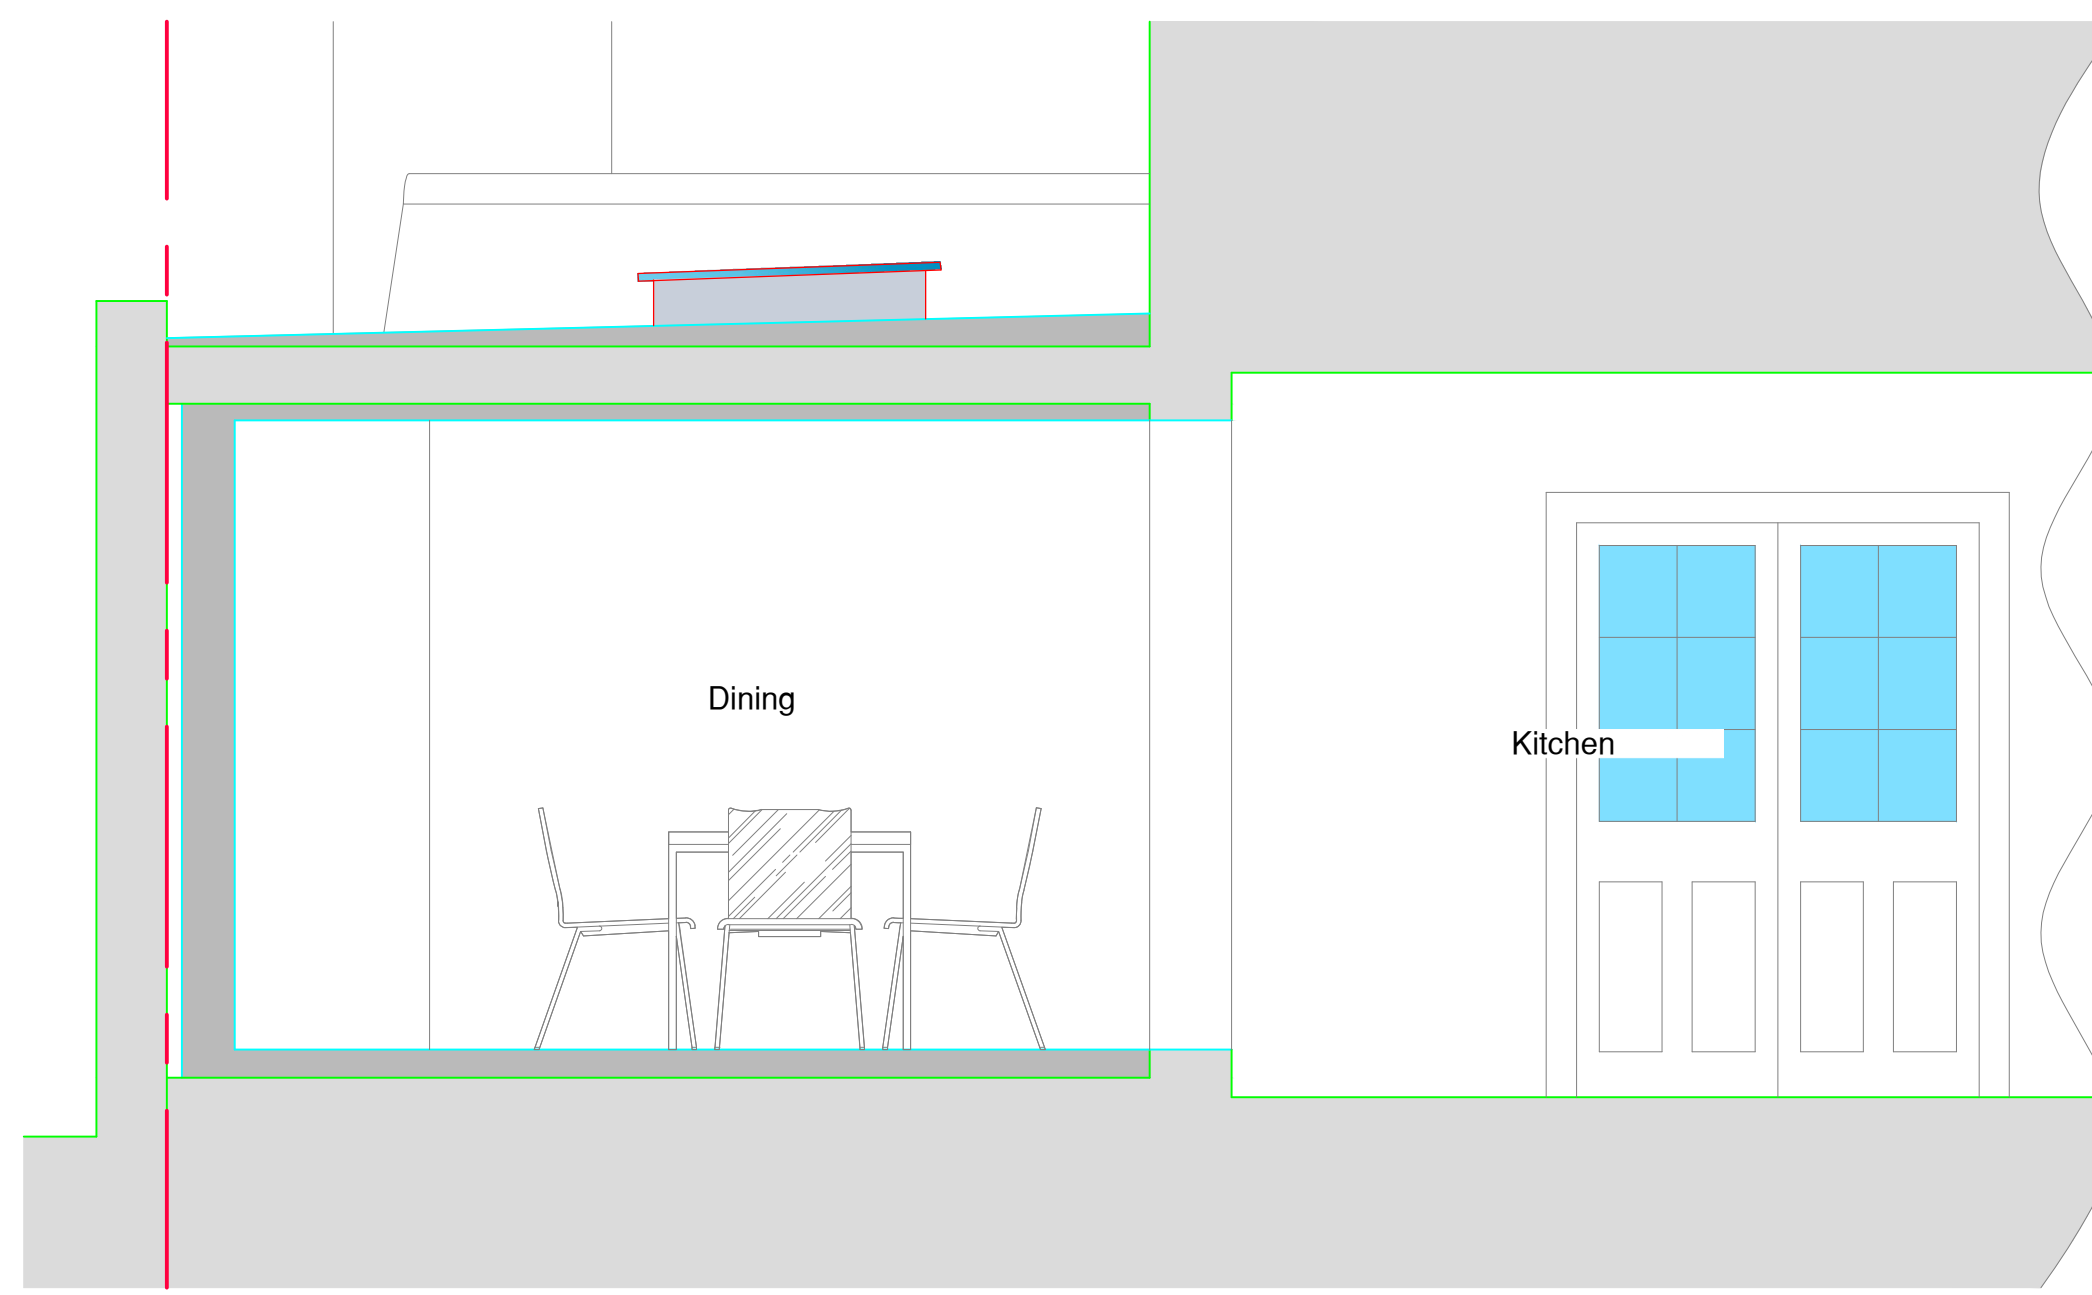


Section A-A  
Scale 1:50

Please note:  
This drawing is to be used as a aid to achieve planning / building regs approval and as a guide for the proposed works. Dimensions, levels and existing construction materials are to be checked on site prior to construction of proposed works. Therefore, design can be subject to amendment.  
All structural work to be overseen by a structural engineer.

Important note: All measurements to be checked on site before any construction takes place. Do not scale from this drawing.

AGC Consultants  
14 Seafield Ave.  
Mistley  
Essex  
CO11 1UE  
07792 830411

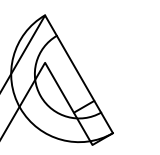

Client	Mr G Schurr & Mrs L Heighton-Ginns
Project title	Replacement french doors at: Westview, 37 South Street Manningtree CO11 1BQ
Drawing title	Existing
Scale	As stated@A1
Date	29/02/24
Dwg No	0472/PL/05
Rev No	