

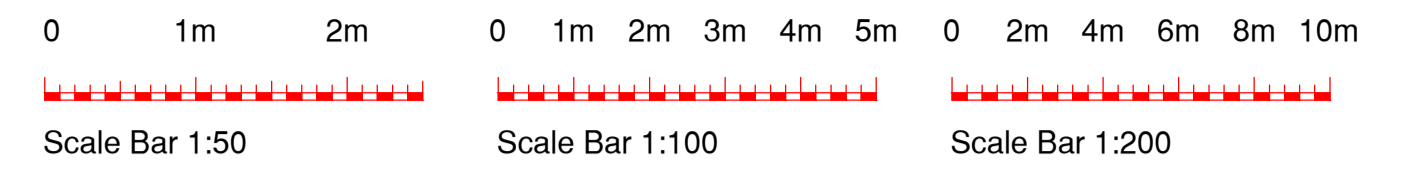
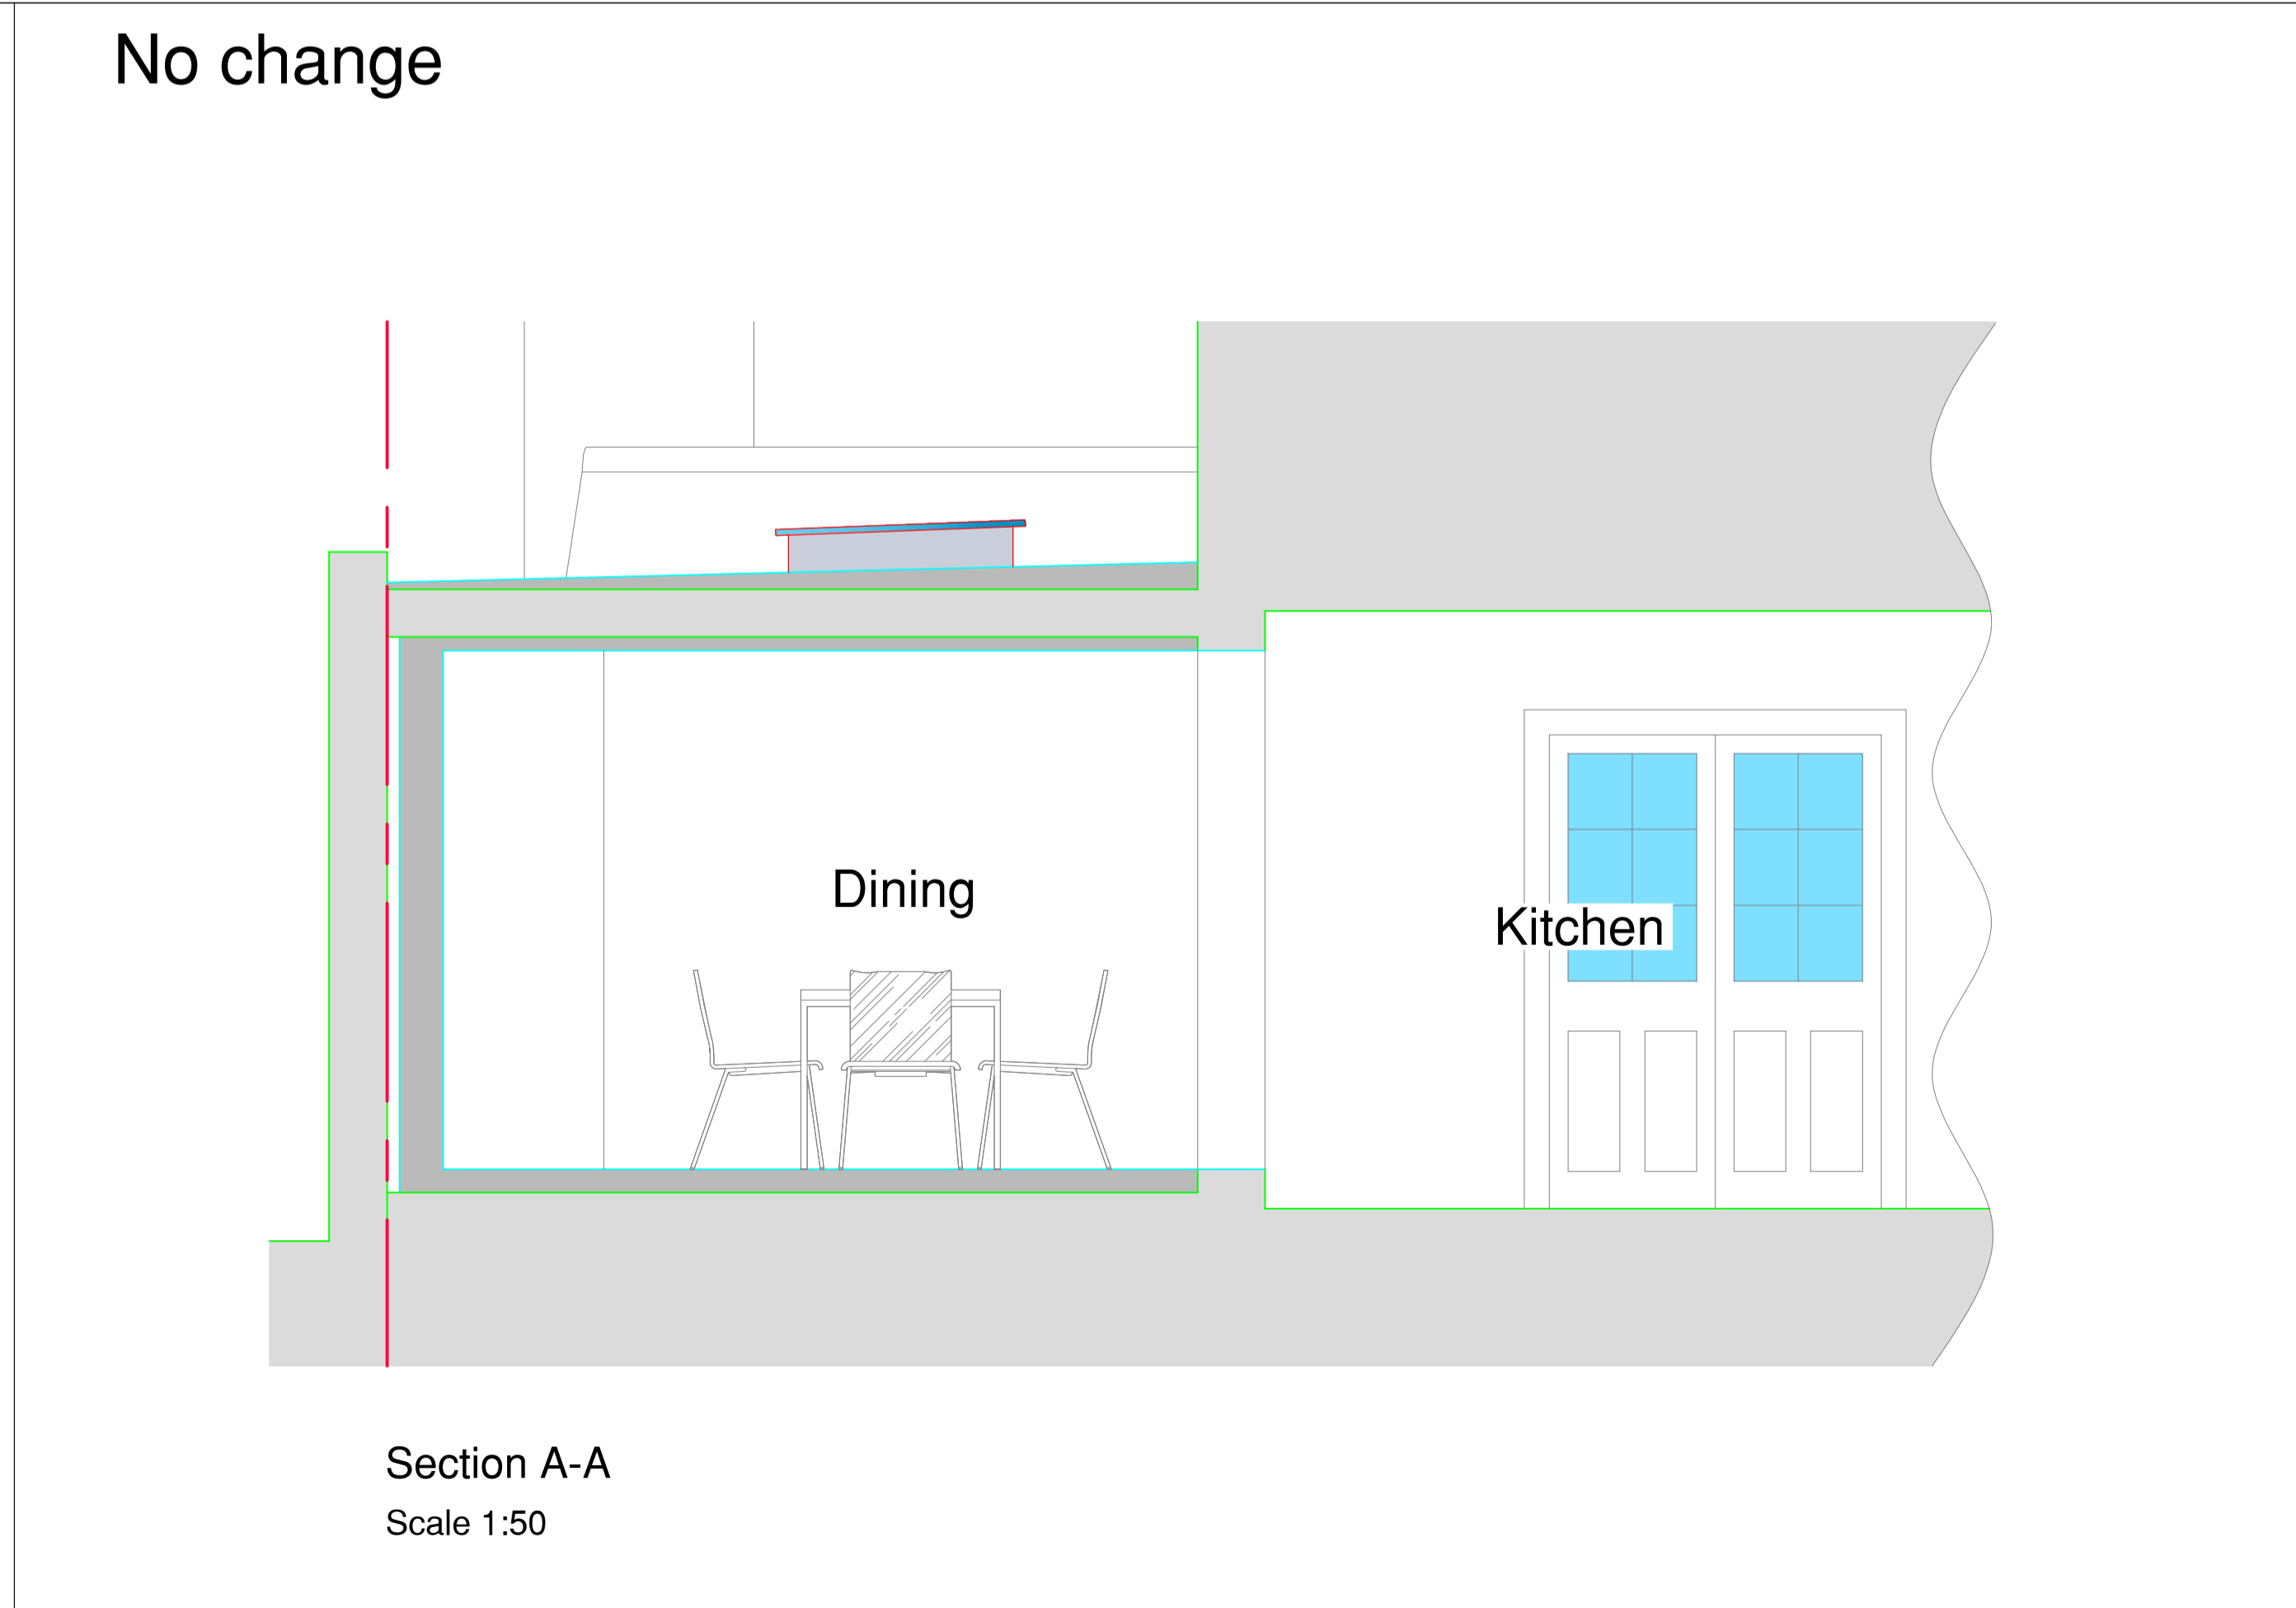
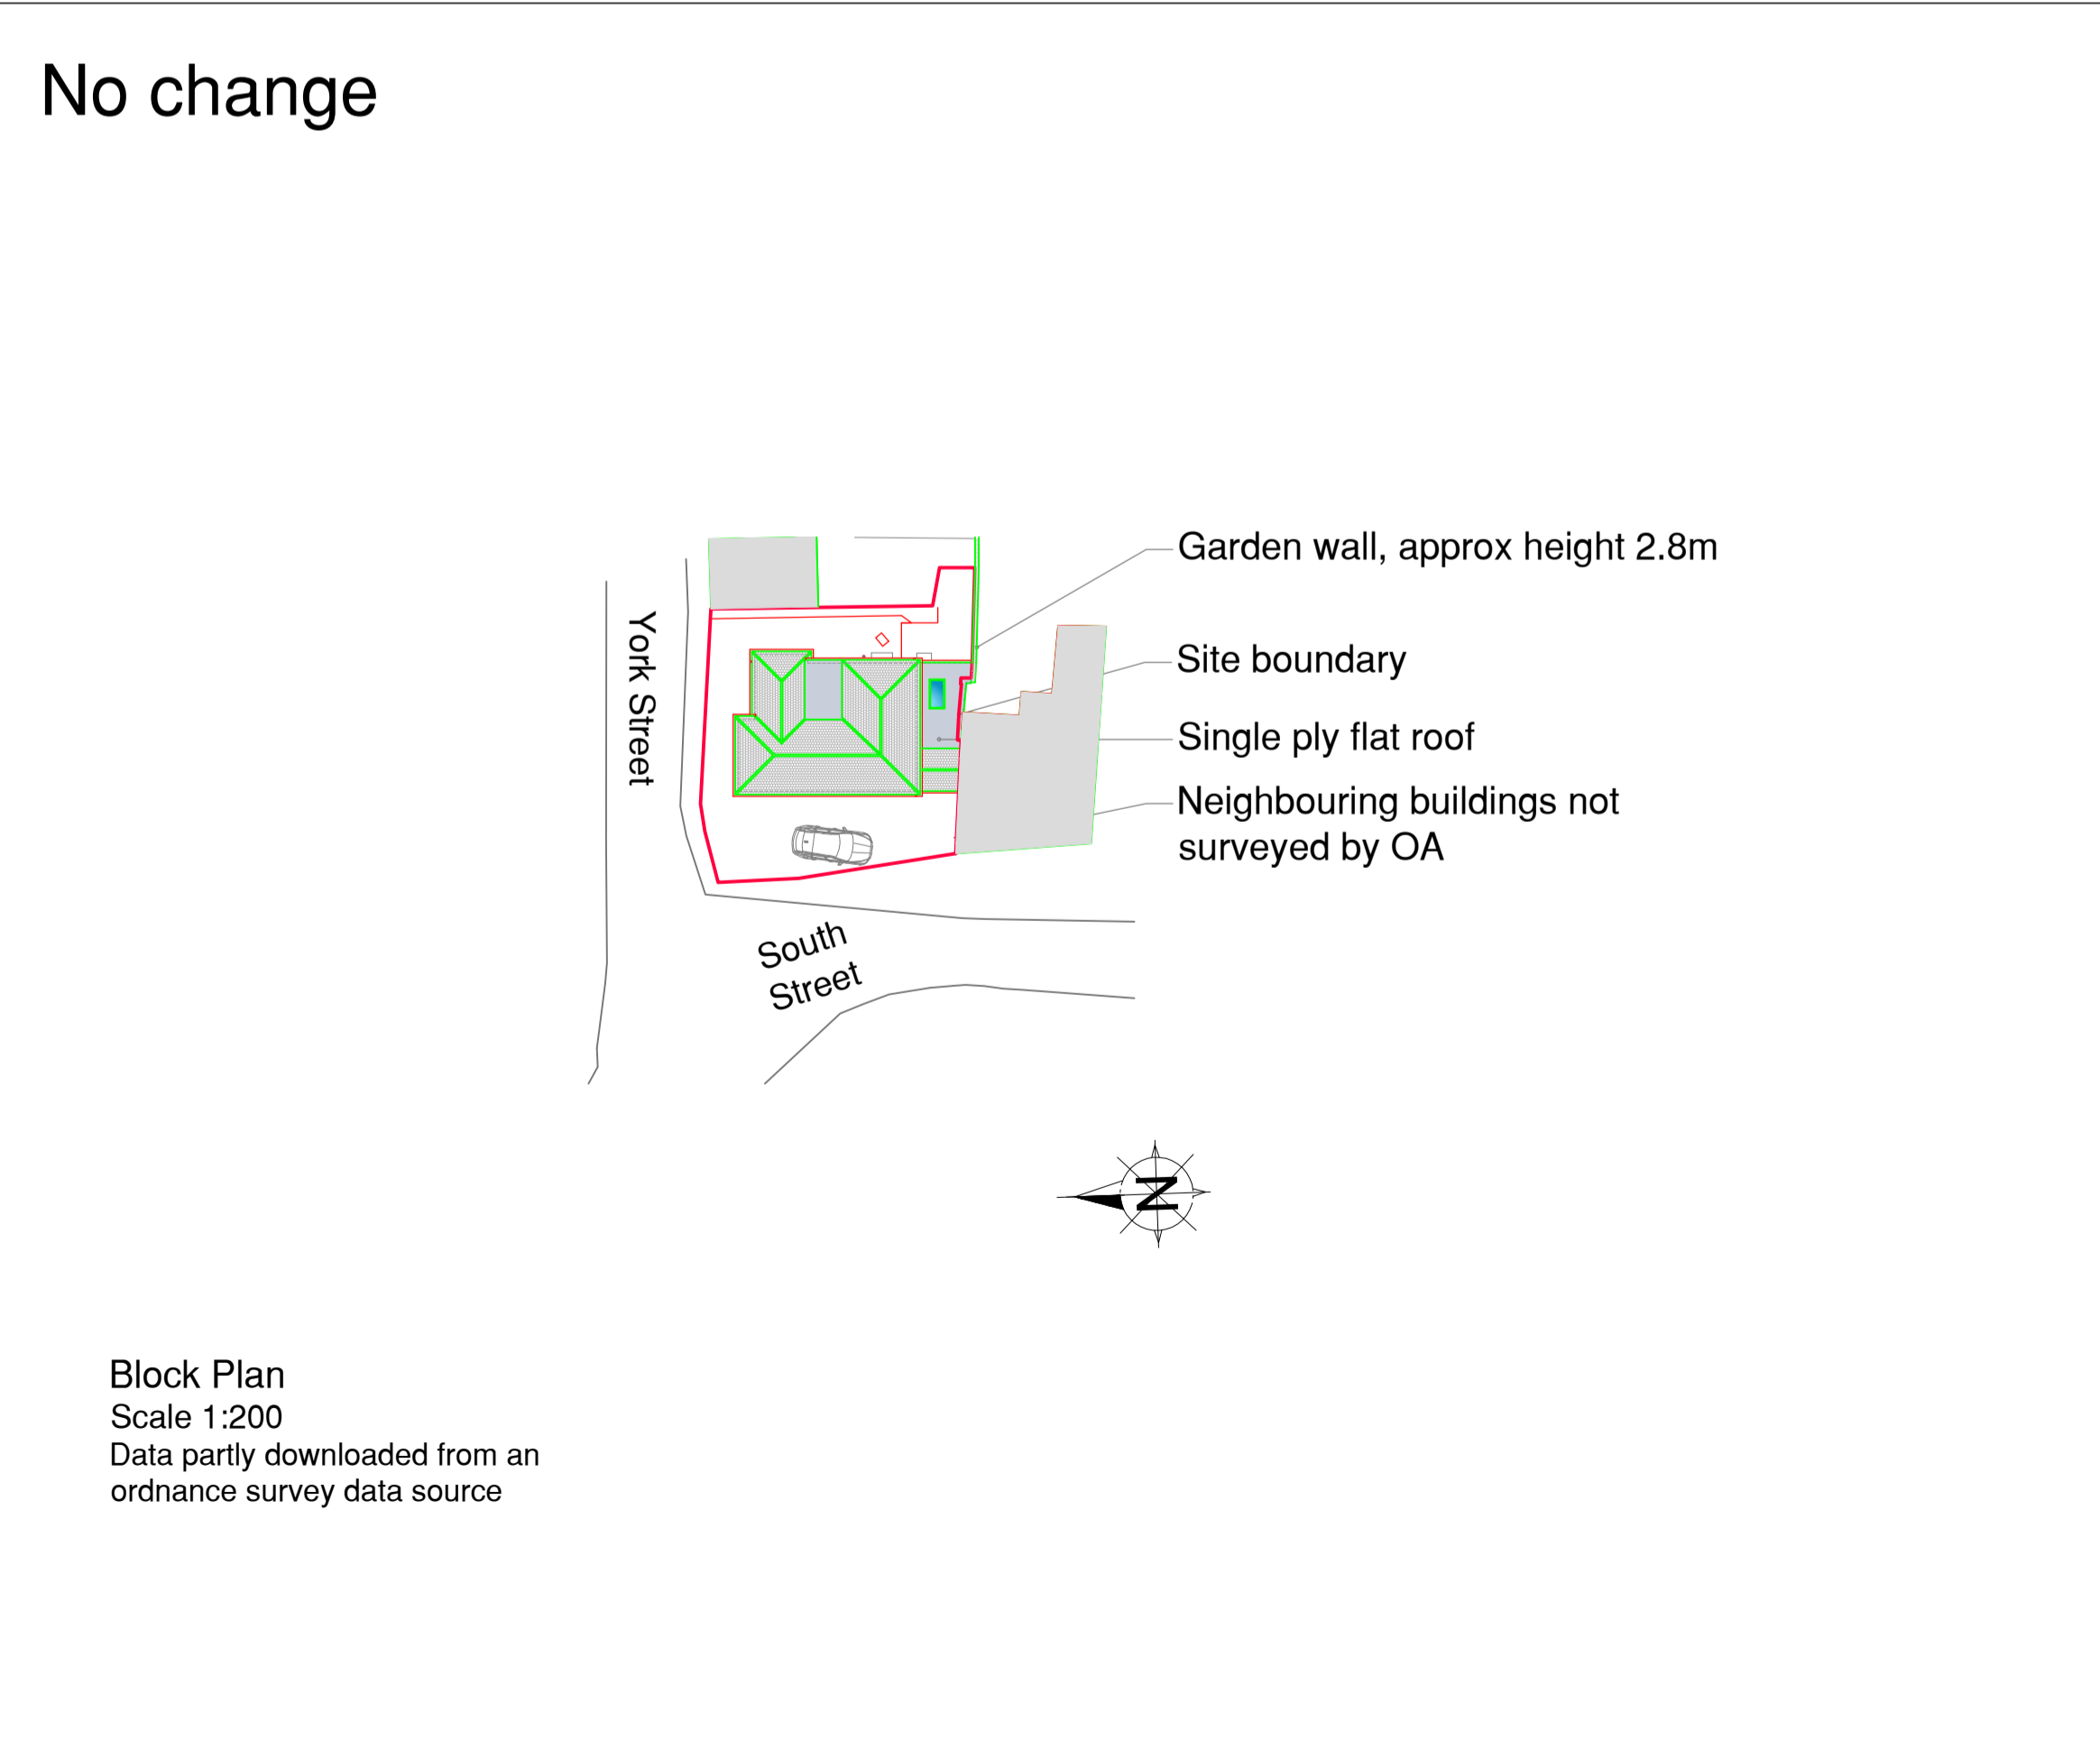


Scale Bar Legend

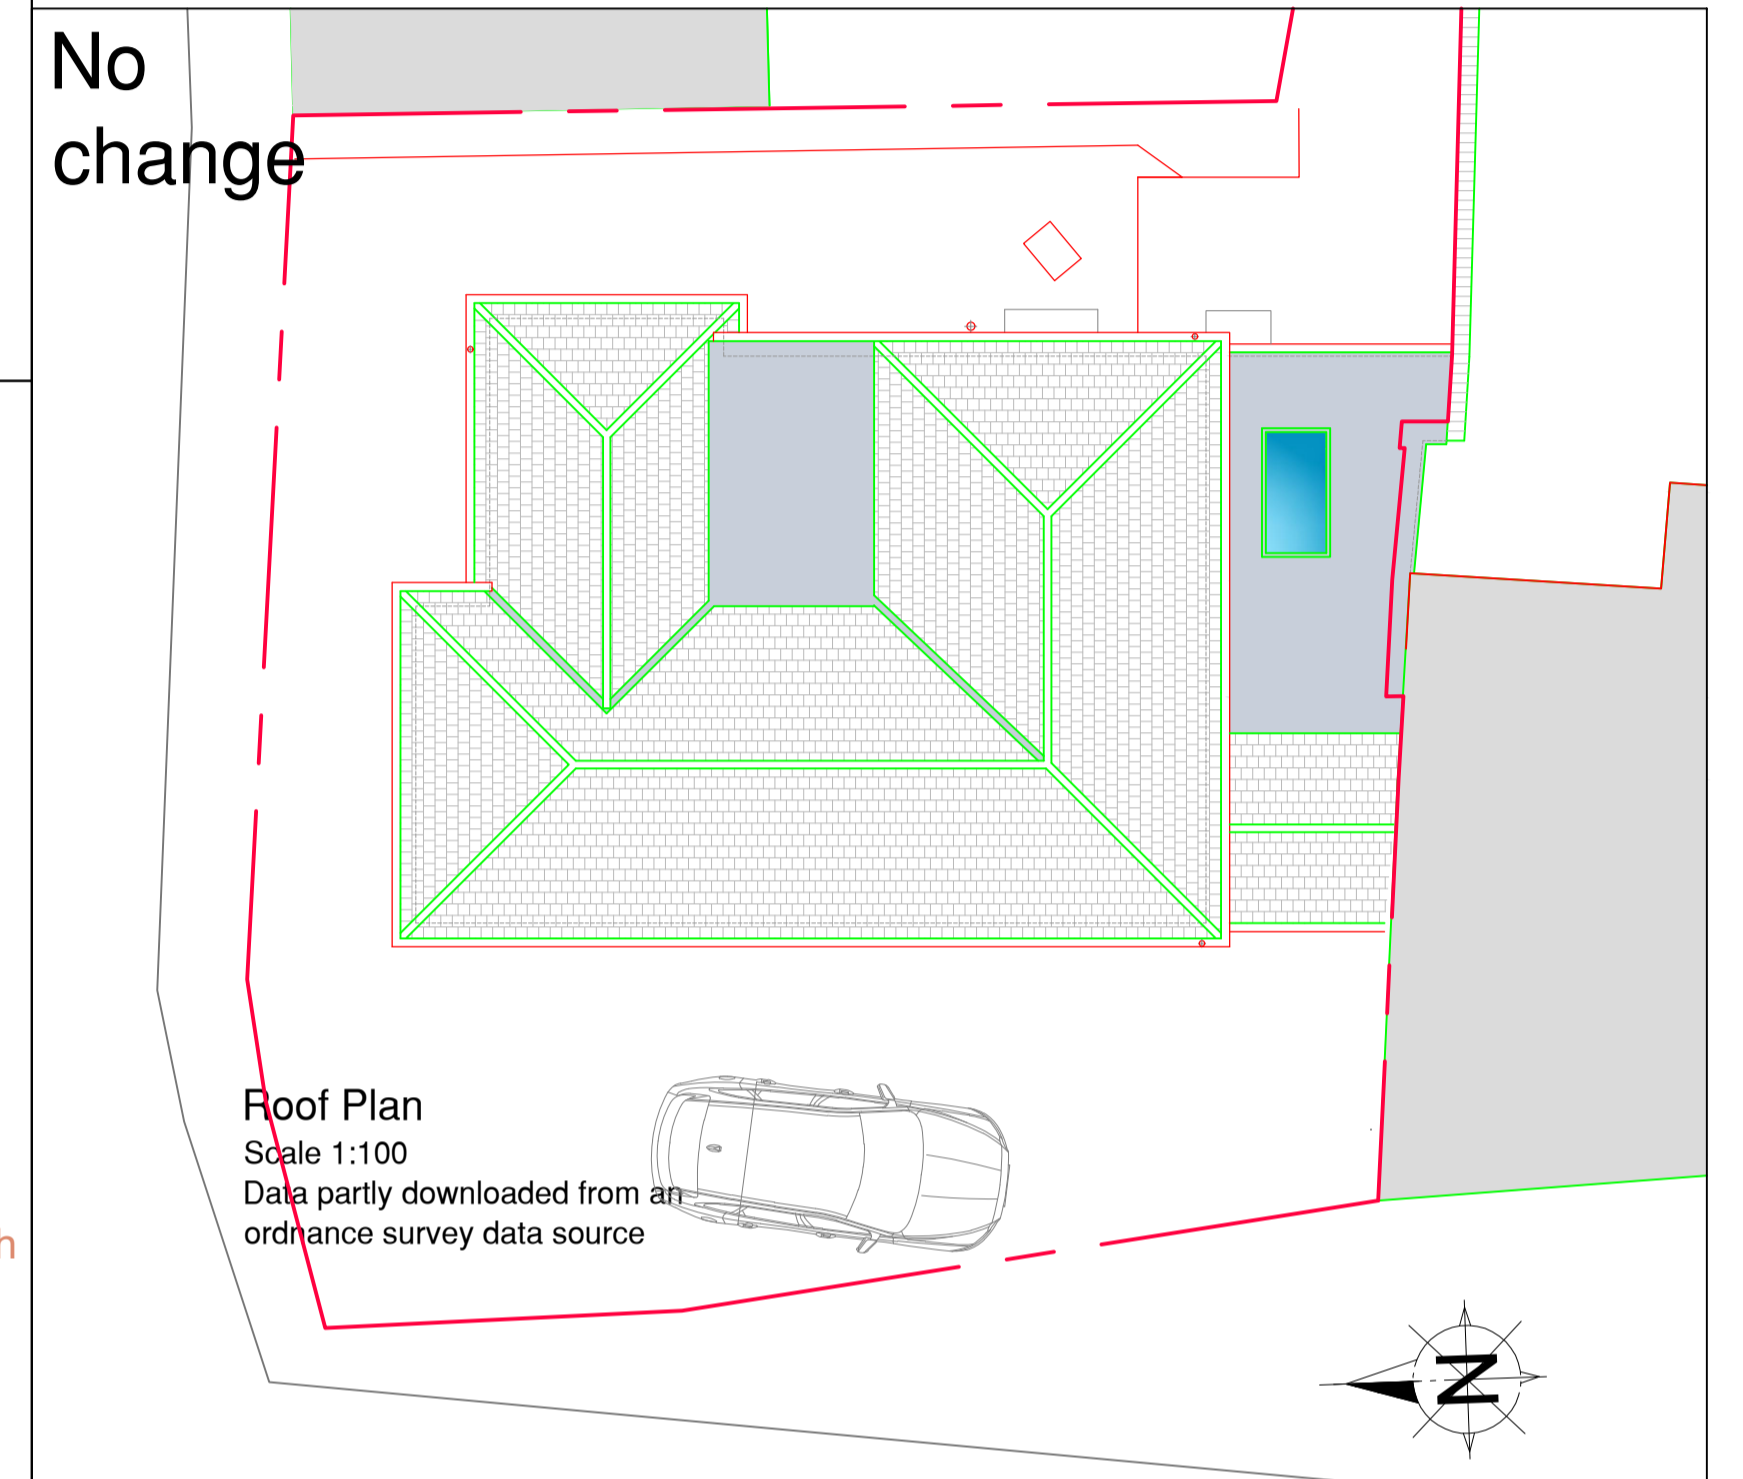

Drainage Legend

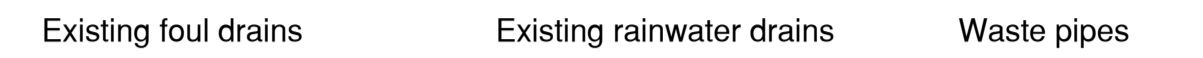

Please note:
This drawing is to be used as an aid to achieve planning / building regs approval and as a guide for the proposed works. Dimensions, levels and existing construction materials are to be checked on site prior to construction of proposed works. Therefore, design can be subject to amendment.
All structural work to be overseen by a structural engineer.

Important note: All measurements to be checked on site before any construction takes place. Do not scale from this drawing.

AGC Consultants
14 Seafield Ave.
Mistley
Essex
CO11 1UE
07792 830411



Client Mr G Schurr & Mrs L Heighton-Ginns

Project title Replacement french doors at: Westview, 37 South Street Manningtree CO11 1BQ

Drawing title Proposed

Scale As stated@A1

Date 29/02/24

Dwg No **Rev No**

0472/PL/06