


EXISTING PLAN

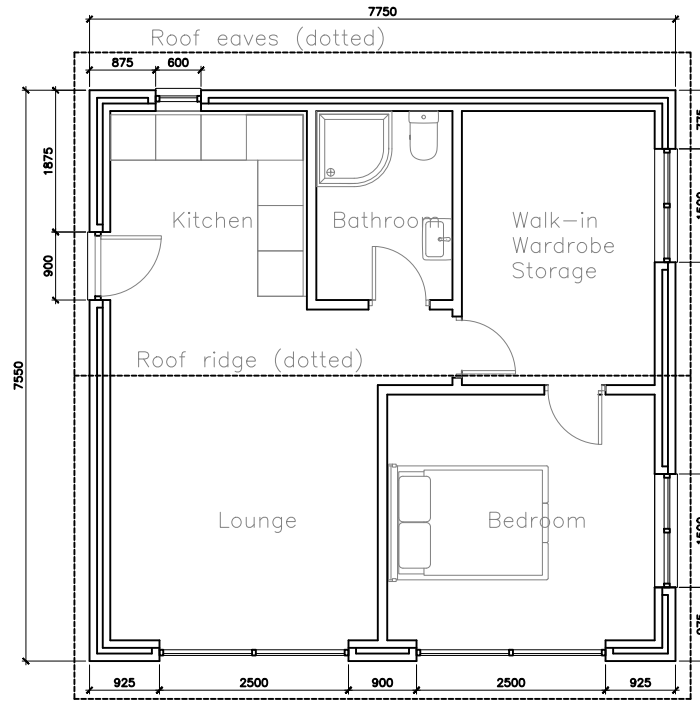

PROPOSED PLAN

PROJECT:
Harrock View
Andertons Mill
Mawdesley
Nr. Ormskirk
Lancs
L40 3SU


TITLE:
Existing & Proposed Plans

DATE: Feb 2024
SCALE: 1:100 @ A4


DWG: P 01
REV: -

Legend



- 1. Brickwork
- 2. Concrete tile roof
- 3. Timber Cladding
- 4. Timber sliding door
- 5. upvc windows (Brown)
- 6. upvc door (Brown)

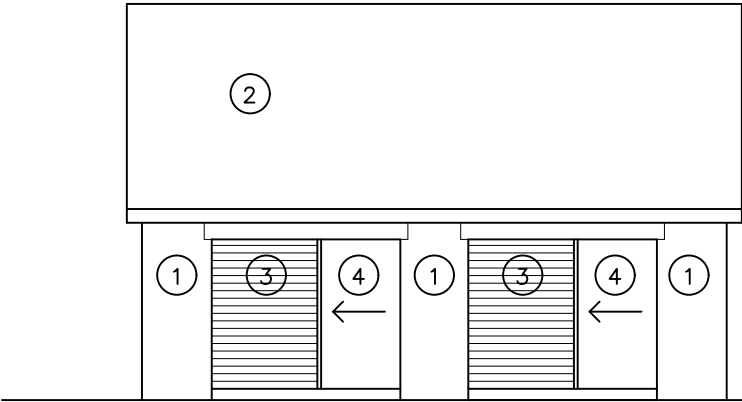


ELEVATION A

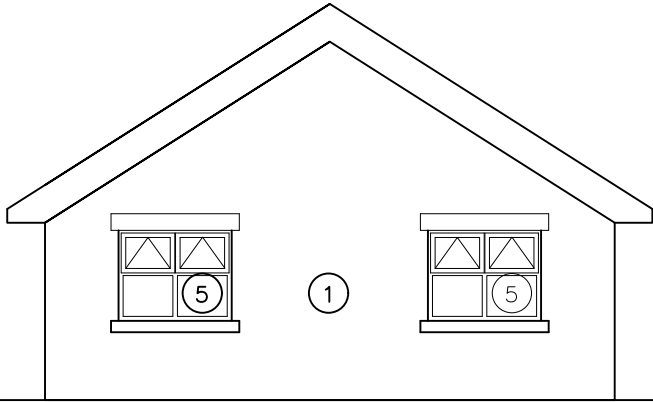


ELEVATION B

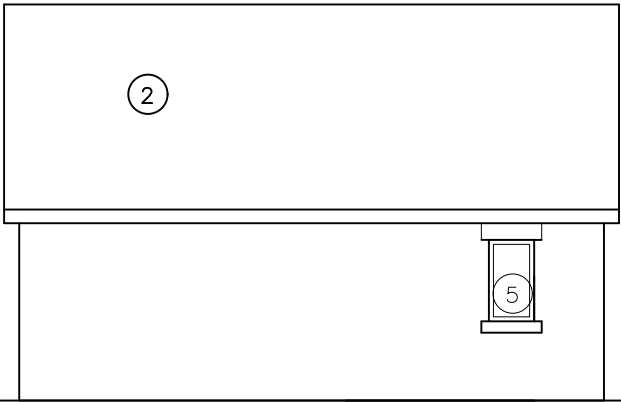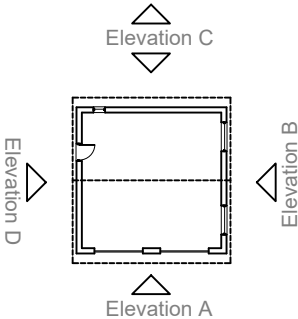

ELEVATION C

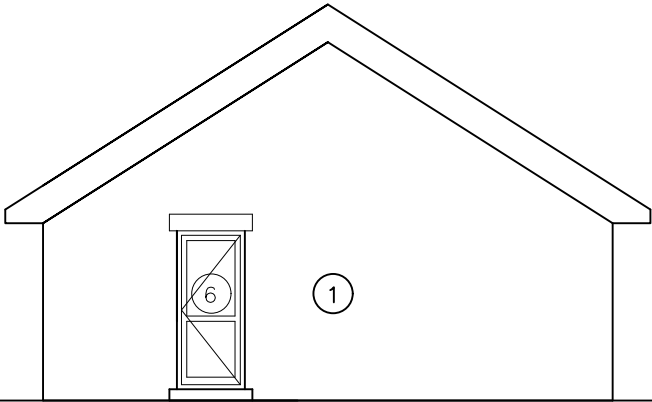





ELEVATION D

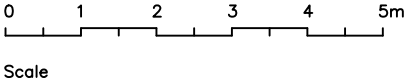

PROJECT: Harrock View Andertons Mill Mawdesley Nr. Ormskirk Lancs L40 3SU	
TITLE: Existing Elevations	
DATE: Feb 2024	SCALE: 1:100 @ A4
DWG: E 01	REV: -

Legend

- 1. Brickwork
- 2. Concrete tile roof
- 3. Timber Cladding
- 4. Timber sliding door
- 5. upvc windows
- 6. upvc door (Brown)
- 7. Tilt - Slide upvc door.
- 8. Fixed upvc window.

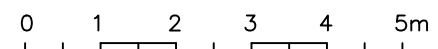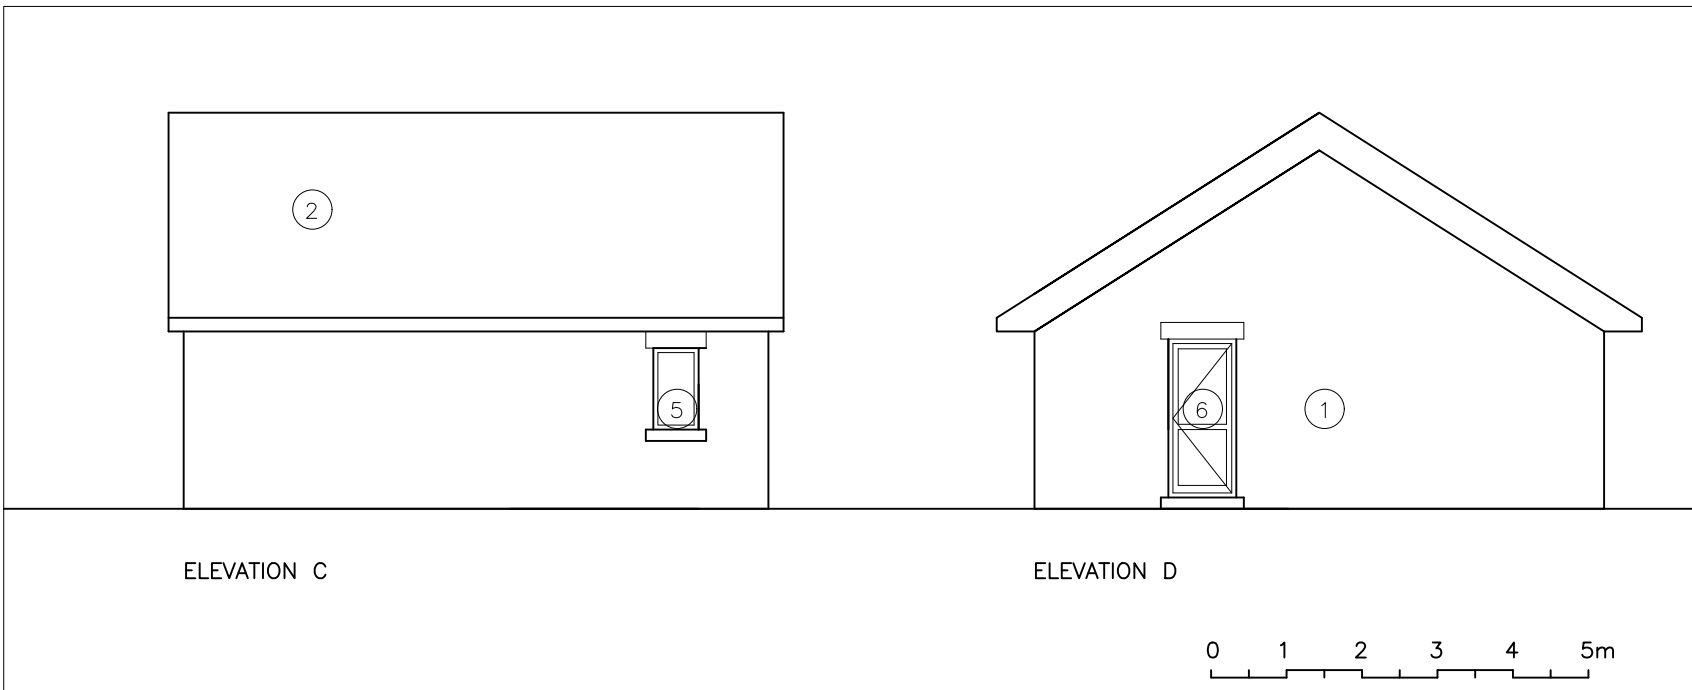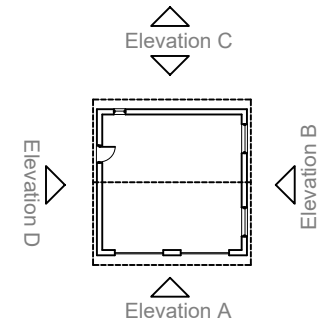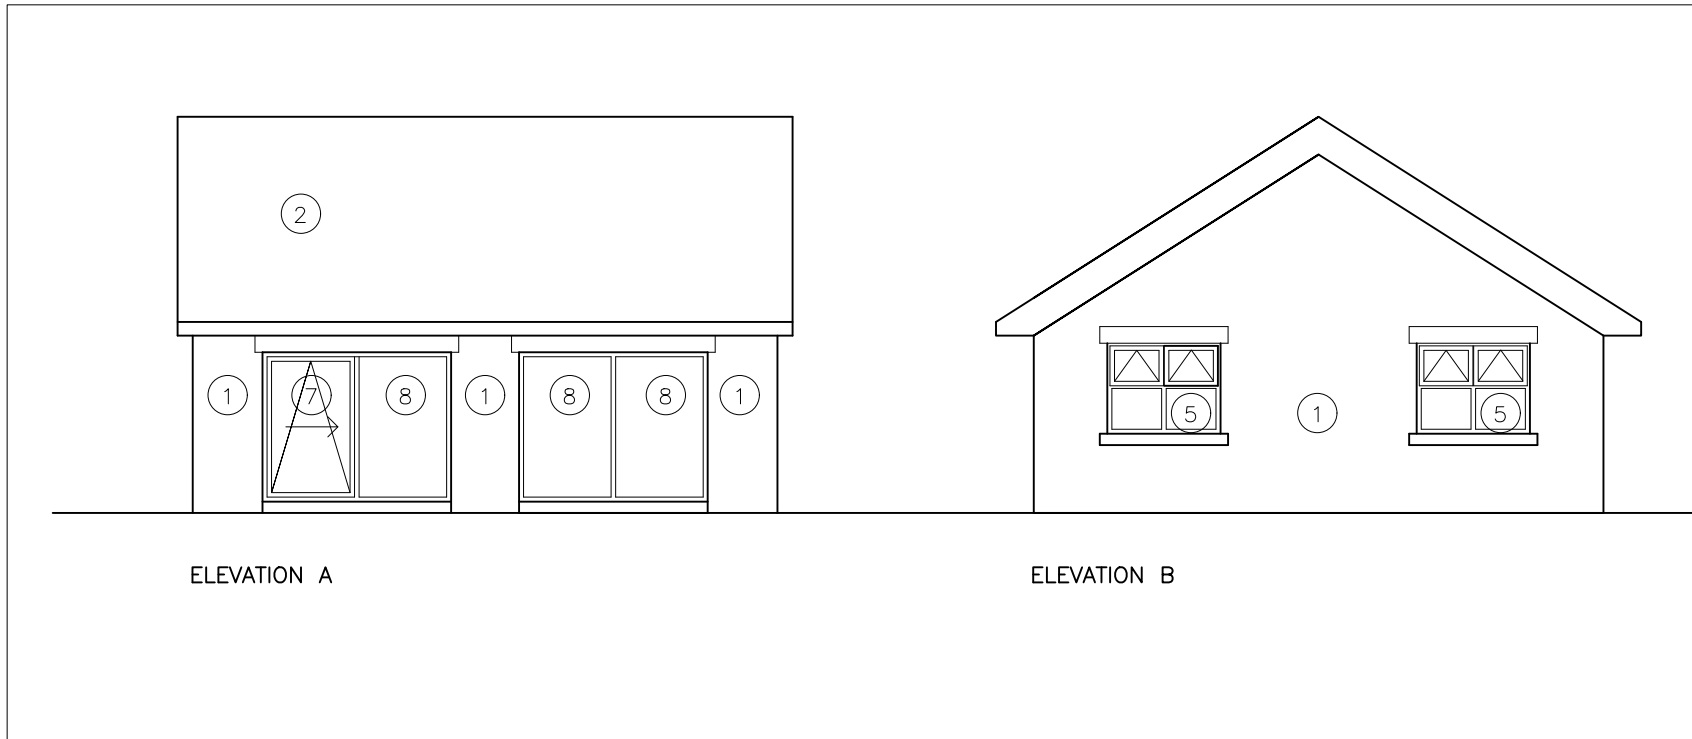

PROJECT: Harrock View Andertons Mill Mawdesley Nr. Ormskirk Lancs L40 3SU	
TITLE: Proposed Elevations	
DATE: Feb 2024	SCALE: 1:100 @ A4
DWG: E 02	REV: -