





1 | Long Section 1



2 | Long Section 2

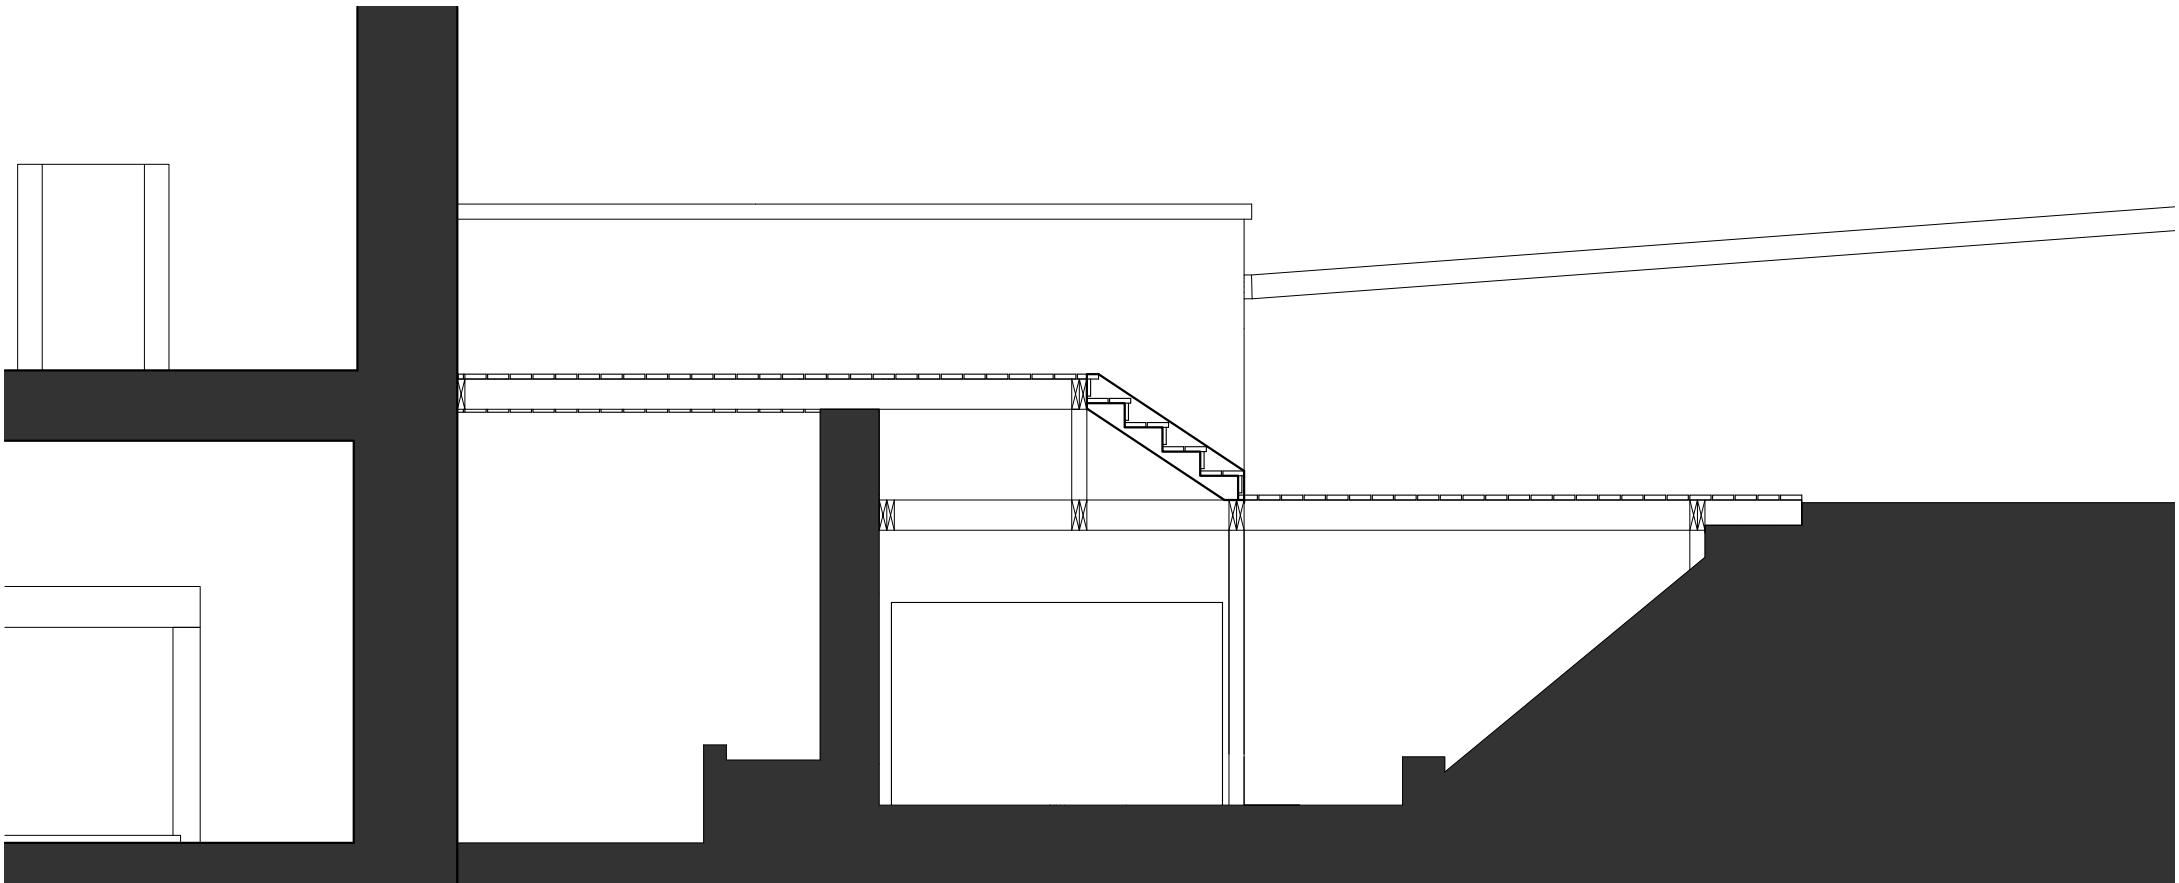

3 | Cross Section

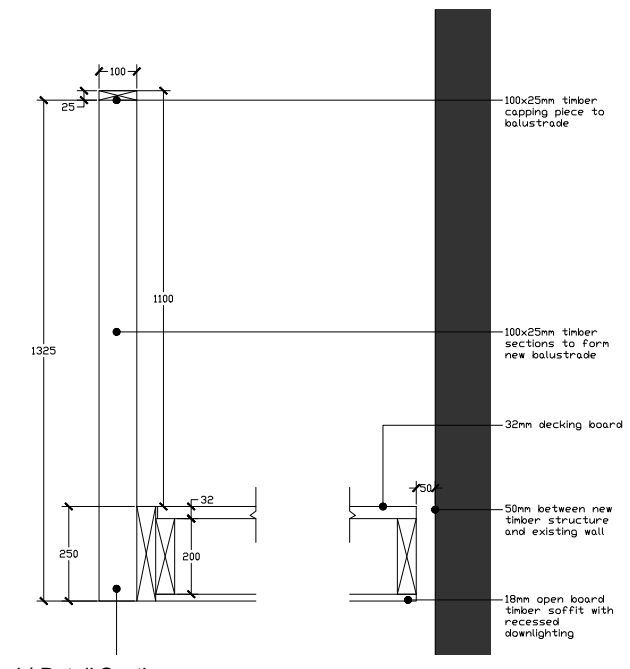

4 | Detail Section

— Site boundary
 [Hatched Box] Demolition



project 3 Inverleith Row Deck		drawing Sections Proposed		job no 3IR	dwg no PR200	revision -
client I&J Hooper		status Planning		scale 1:50	date 27/02/23	drawn EH/KG