




Application/Ownership Boundary

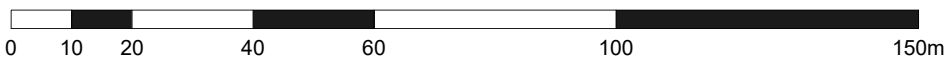

project 3 Inverleith Row Deck	drawing Location Plan	job no 3IR	dwg no 00100	revision -
	client I&J Hooper	status Planning	scale 1:1250	date 27/02/23
			drawn EH/KG	