


1 | Long Section 1

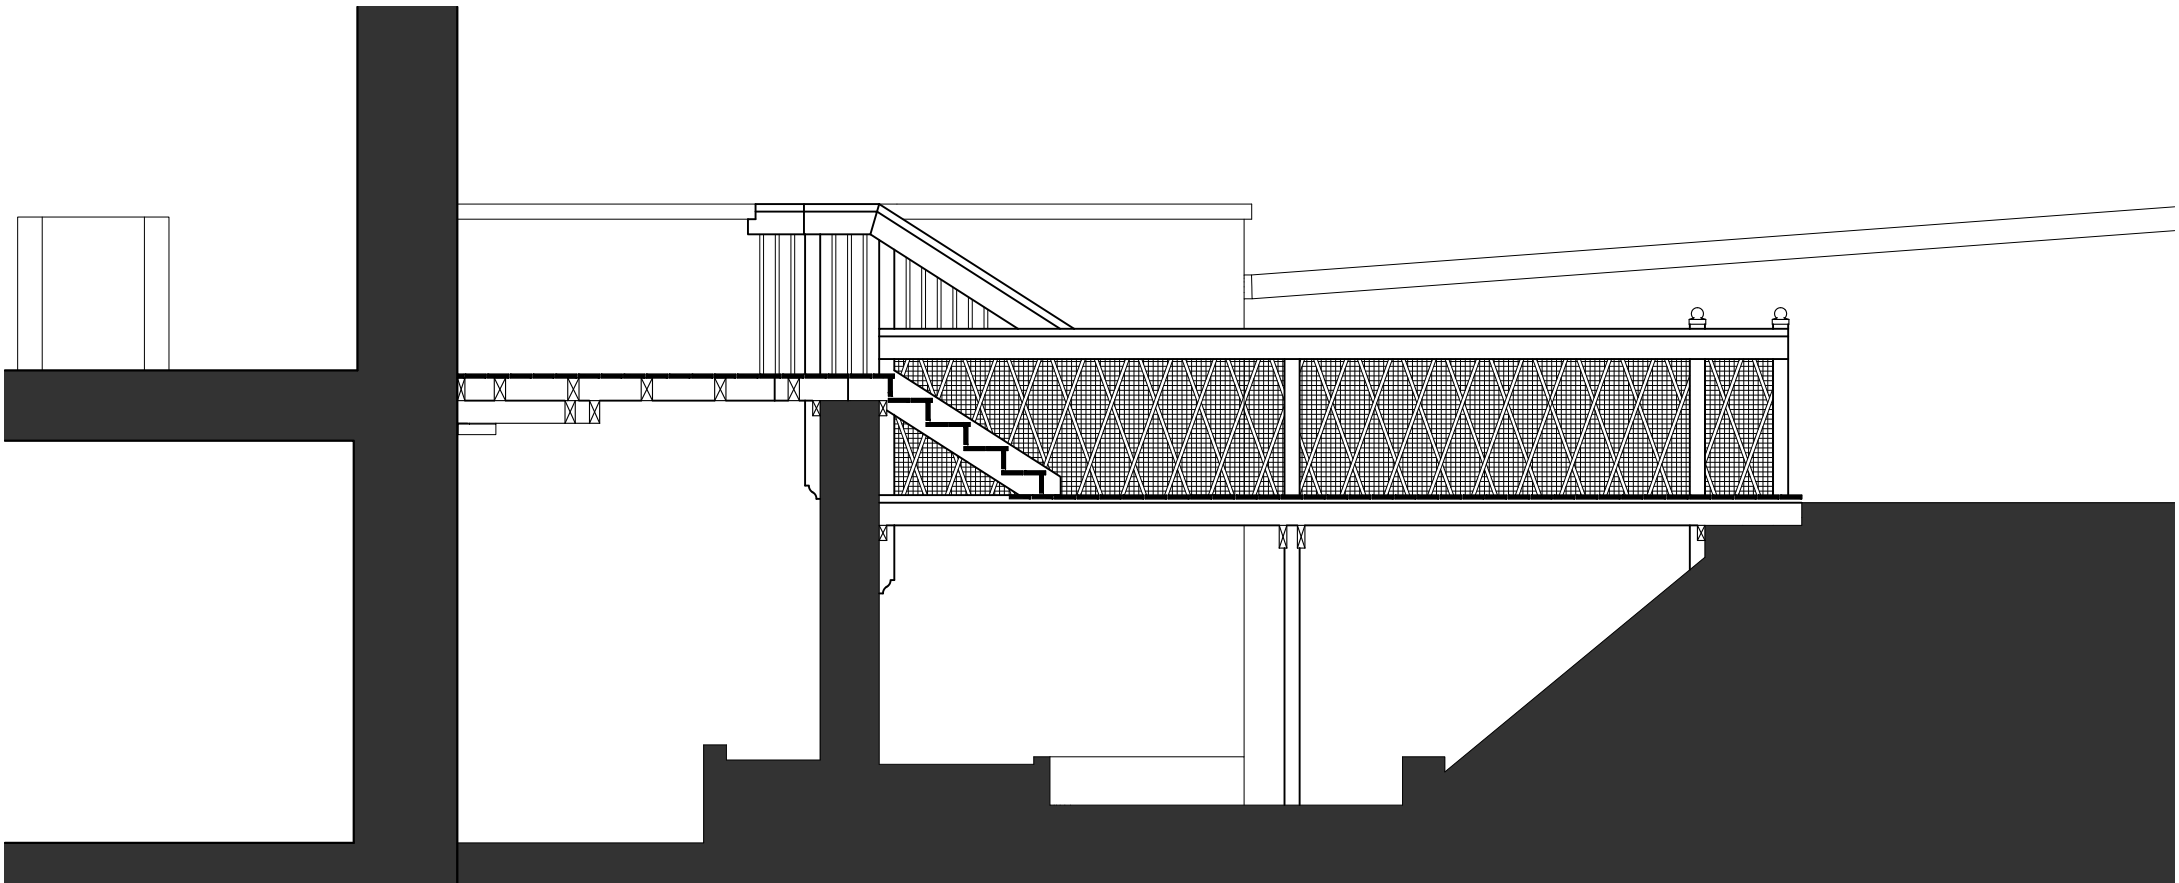

2 | Long Section 2



3 | Cross Section

— Site boundary  
 ▨ Demolition



project 3 Inverleith Row Deck	drawing Sections Existing		job no 3IR	dwg no EX200	revision -
	client I&J Hooper	status Planning	scale 1:50	date 27/02/23	drawn EH/KG