
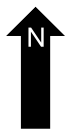
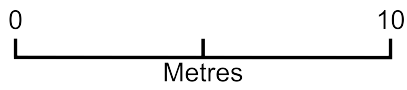


# 40 Woodland Road

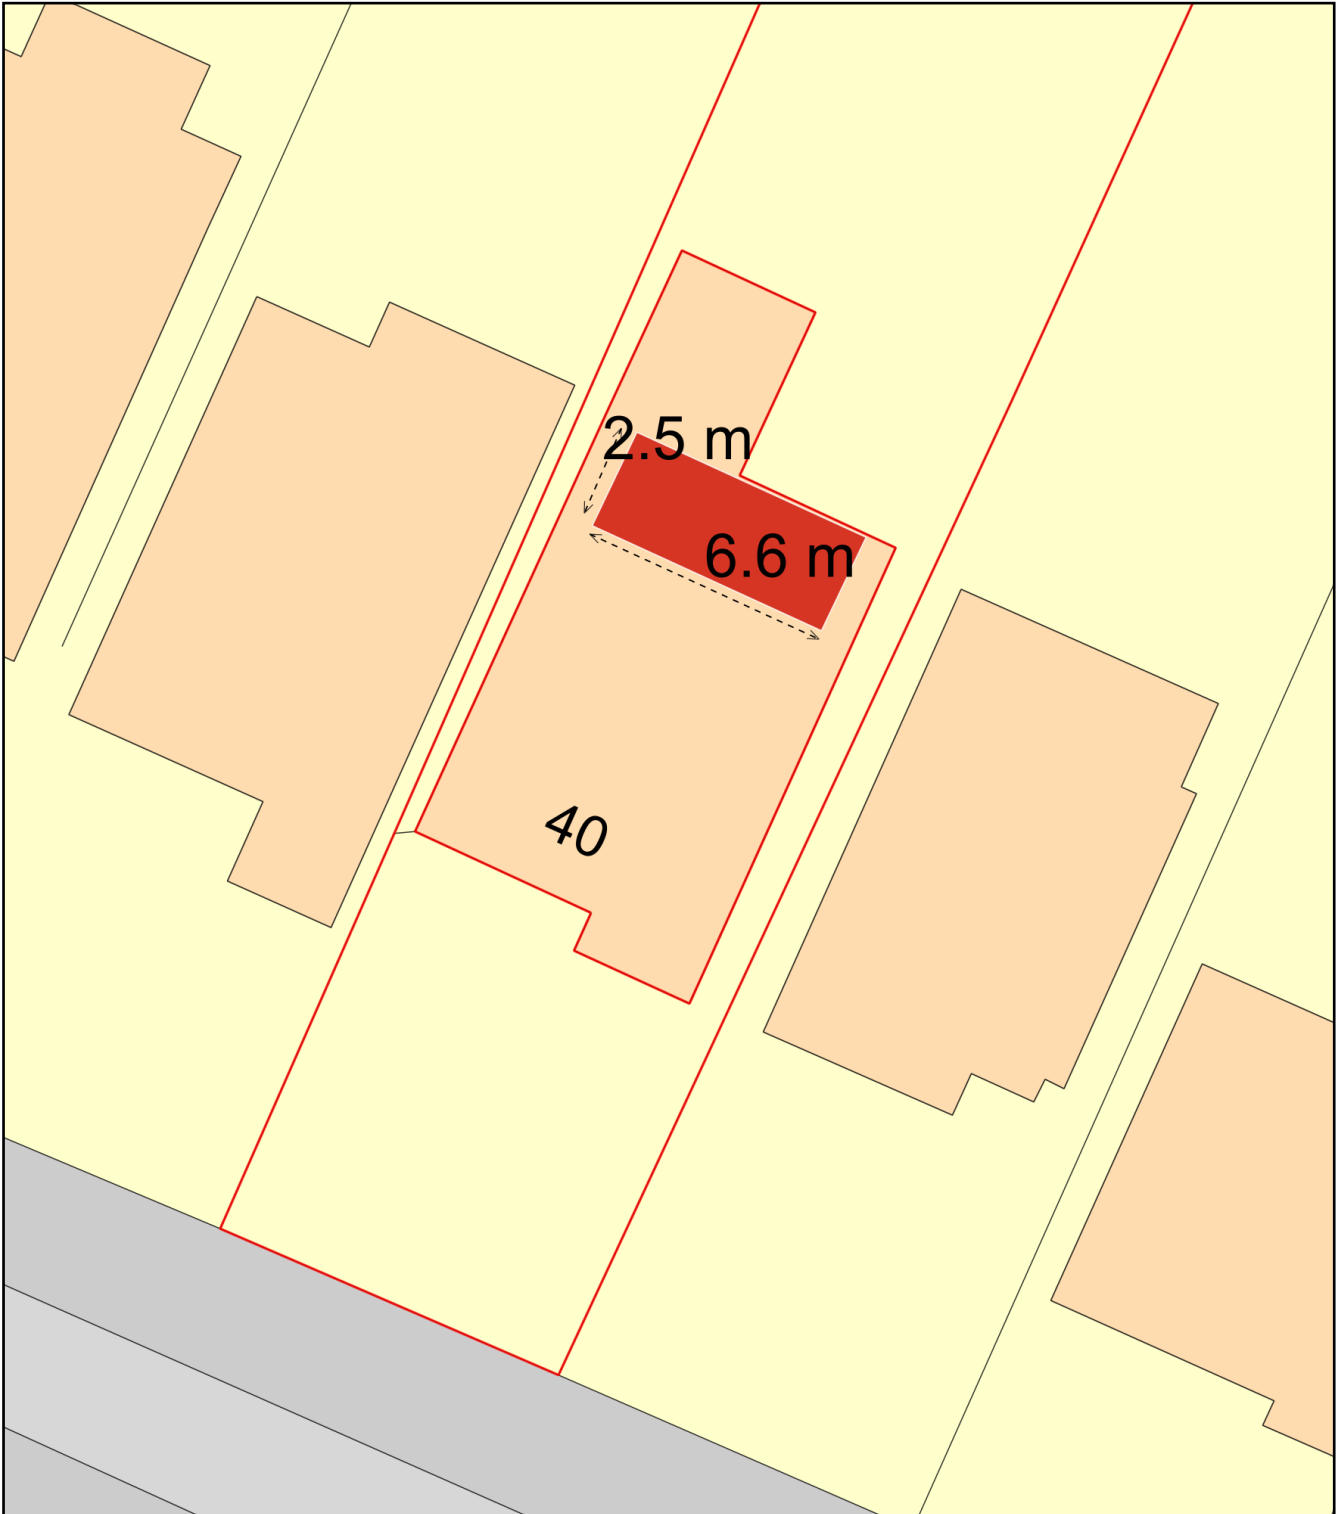

Plan Produced for: Simon Wells

Date Produced: 04 Mar 2024

Plan Reference Number: TQRQM24064123333049

Scale: 1:200 @ A4