


01 Site Location Map
Scale 1:1250




HURSTWOOD ROAD

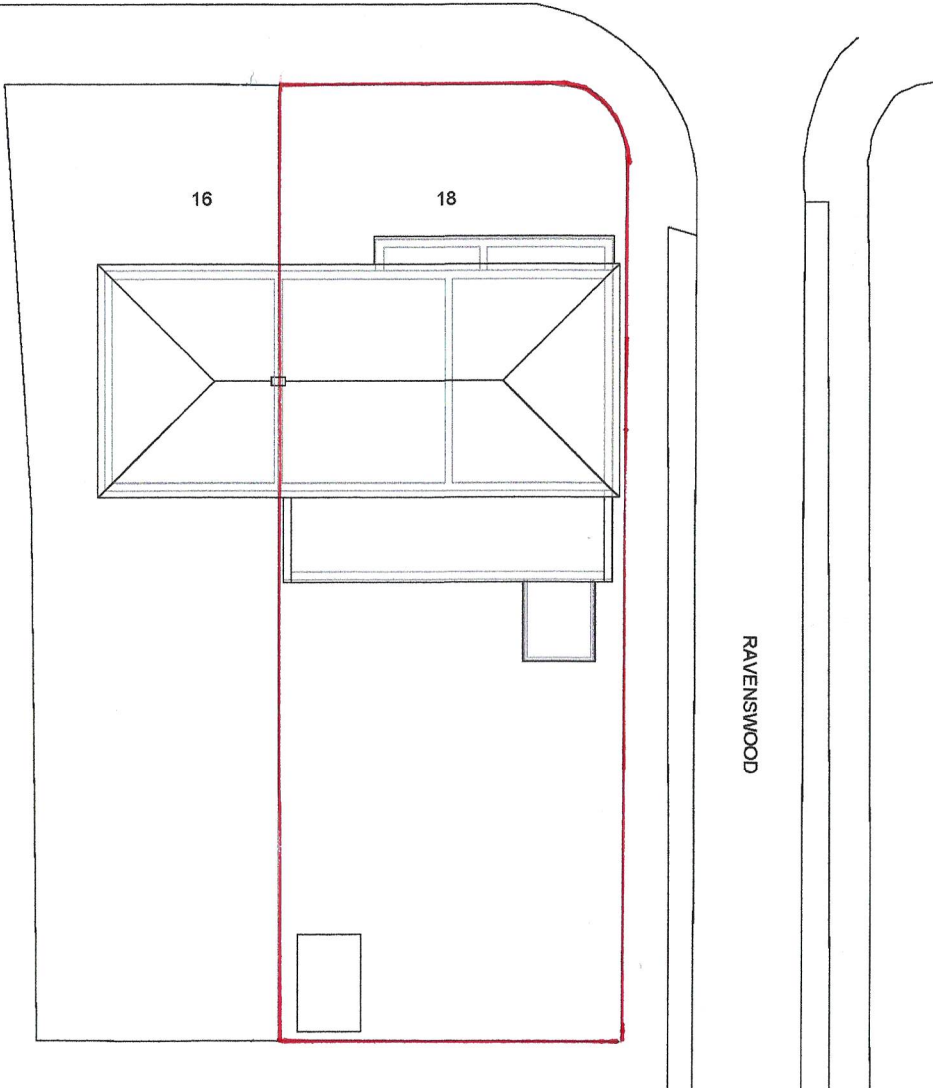

02 Existing Block Plan
Scale 1:100


HURSTWOOD ROAD

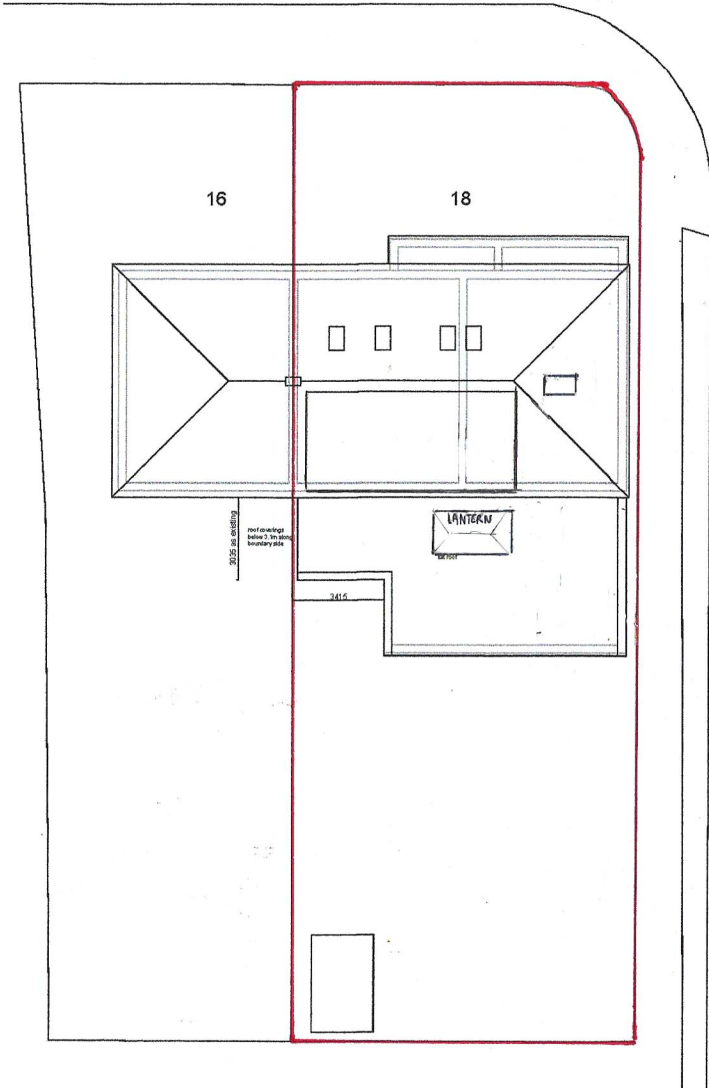

02 Proposed Block Plan
Scale 1:100

RAVENSWOOD

RAVENSWOOD

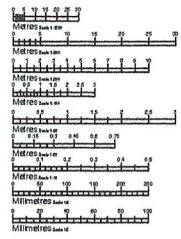

The responsibility for setting-out of site and buildings rest solely with the contractors
Drawings to be read in conjunction with Structural Engineers drawings

View Date Initials
 CEGM
 Lal
 Project
 18 Hurstwood Avenue, Bexley, Kent,
 DA6 3PH

Drawing Title
 Site Location Map, Existing and
 Proposed Block Plans

Version	Issue Date	Author	Check
RT	A1	19/01/2020	Mar 23
22/0086	PL03		D



Kent - London - South East