
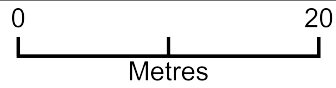


PROPOSED BLOCK PLAN

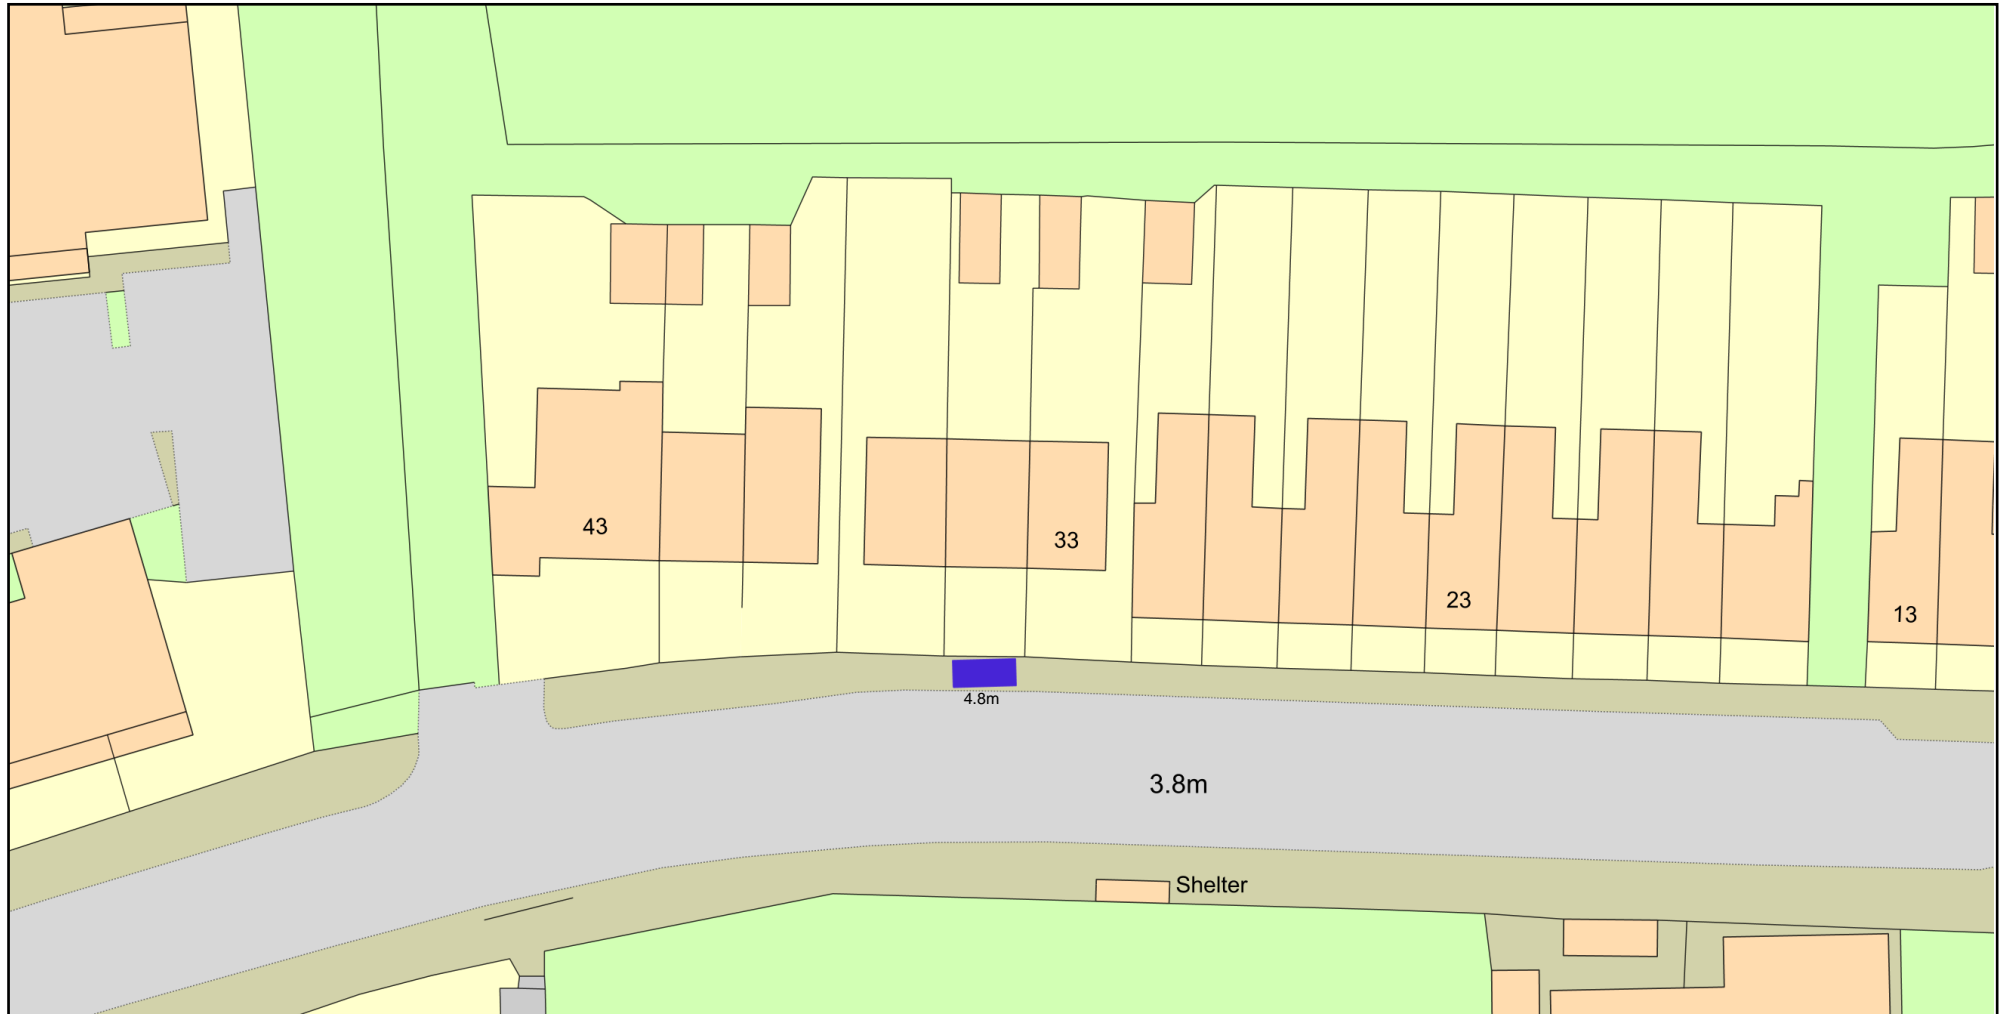

Plan Produced for: V Mistry

Date Produced: 17 Feb 2024

Plan Reference Number: TQRQM24048163211044

Scale: 1:500 @ A4

© Crown copyright and database rights 2023 OS 100042766

