

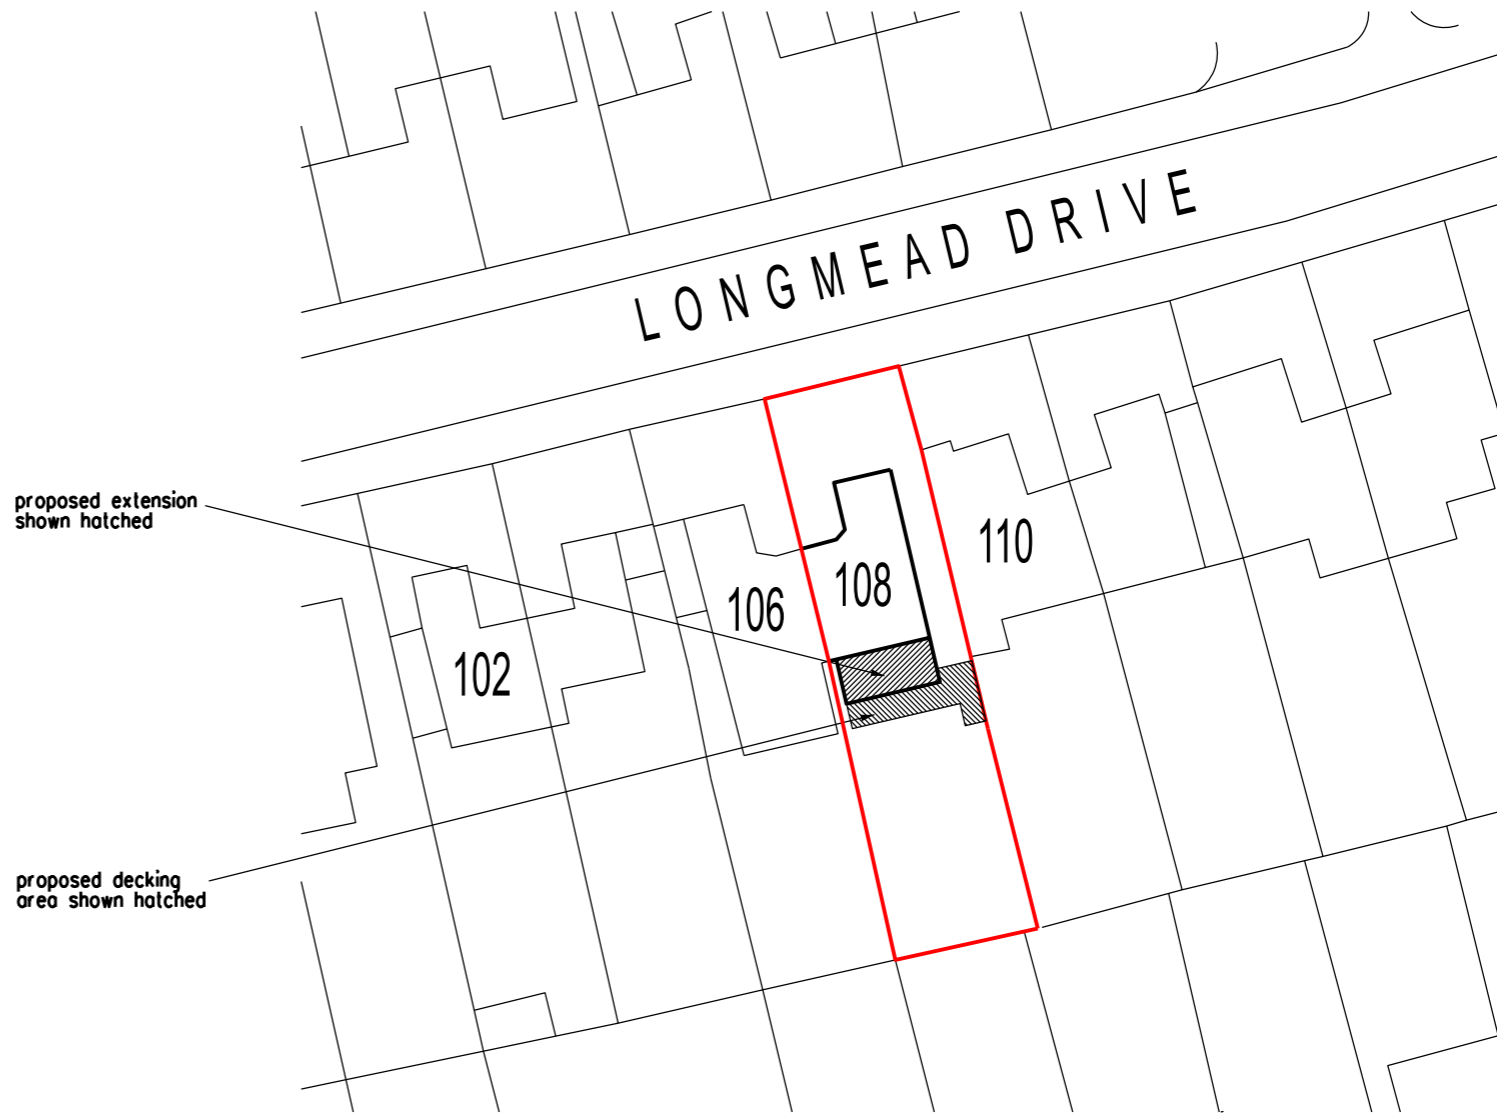


EXISTING BLOCK PLAN scale 1:500

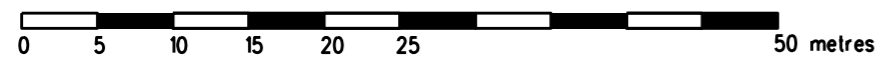

PROPOSED BLOCK PLAN scale 1:500

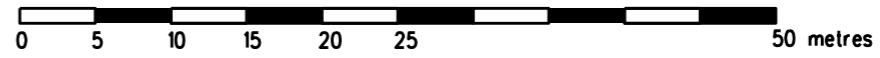

REVISION	DATE
<b>ARCHITECT</b> TA ARCHITECTS 11 JOYDENS WOOD ROAD BEXLEY KENT DA5 2HS Tel 07905 130591 <a href="mailto:ta140256@googlemail.com">ta140256@googlemail.com</a>	
<b>JOB</b> PROPOSED SINGLE STOREY REAR EXTENSION AT 108 LONGMEAD DRIVE SIDCUP KENT DA14 4NZ	
<b>DRAWING</b> EXISTING & PROPOSED SITE BLOCK PLANS	
SCALE	DATE
1: 500 AT A3	FEB 2024
<b>DRAWING NO.</b> PW/02	