
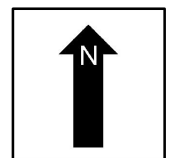
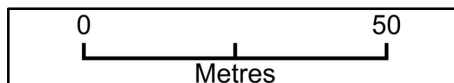


Location Plan, 38 Stevedale Road, Welling, DA16 1NH

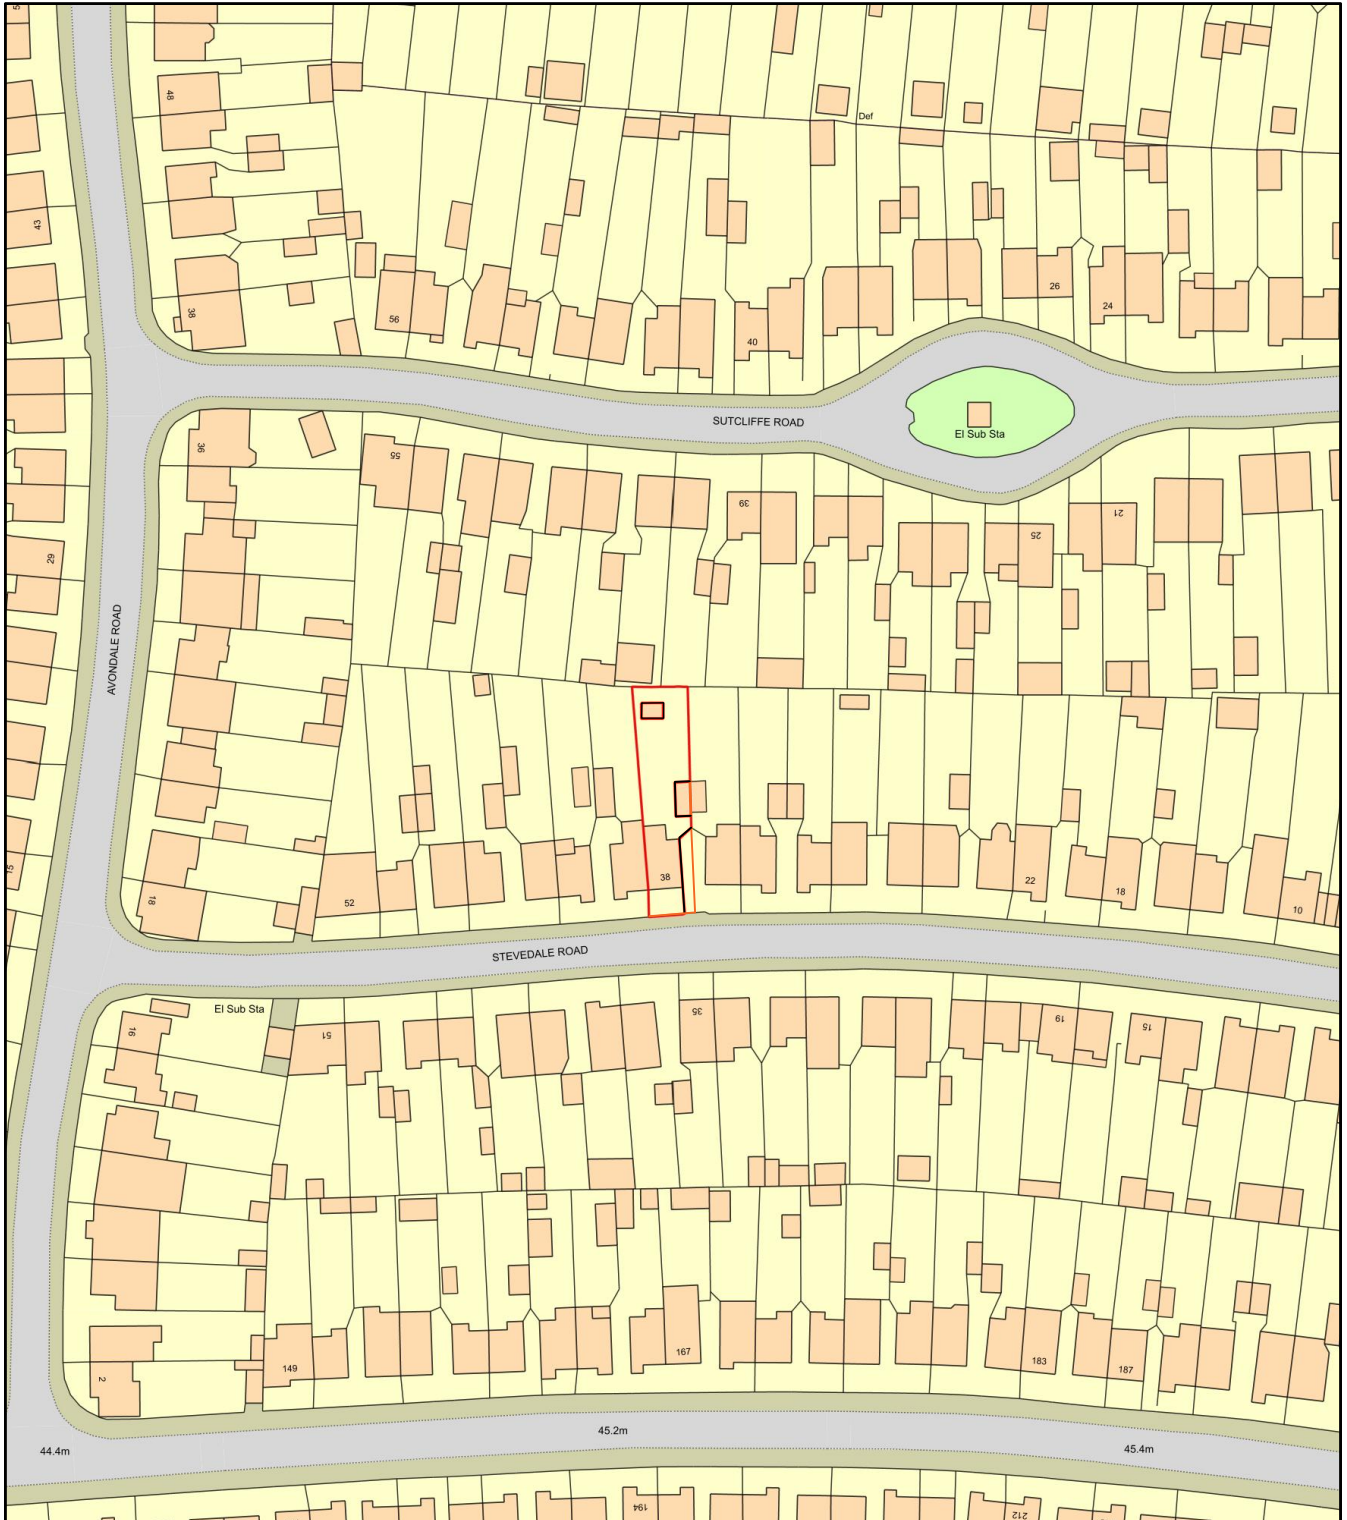

Plan Produced for: C Adhikari

Date Produced: 17 Feb 2024

Plan Reference Number: TQRQM24048171132079

Scale: 1:1250 @ A4