
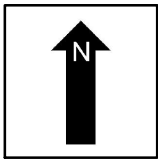
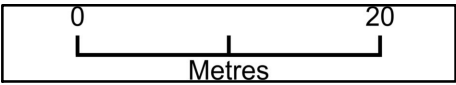


Block Plan, 38 Stevedale Road, Welling, DA161NH

EXISTING

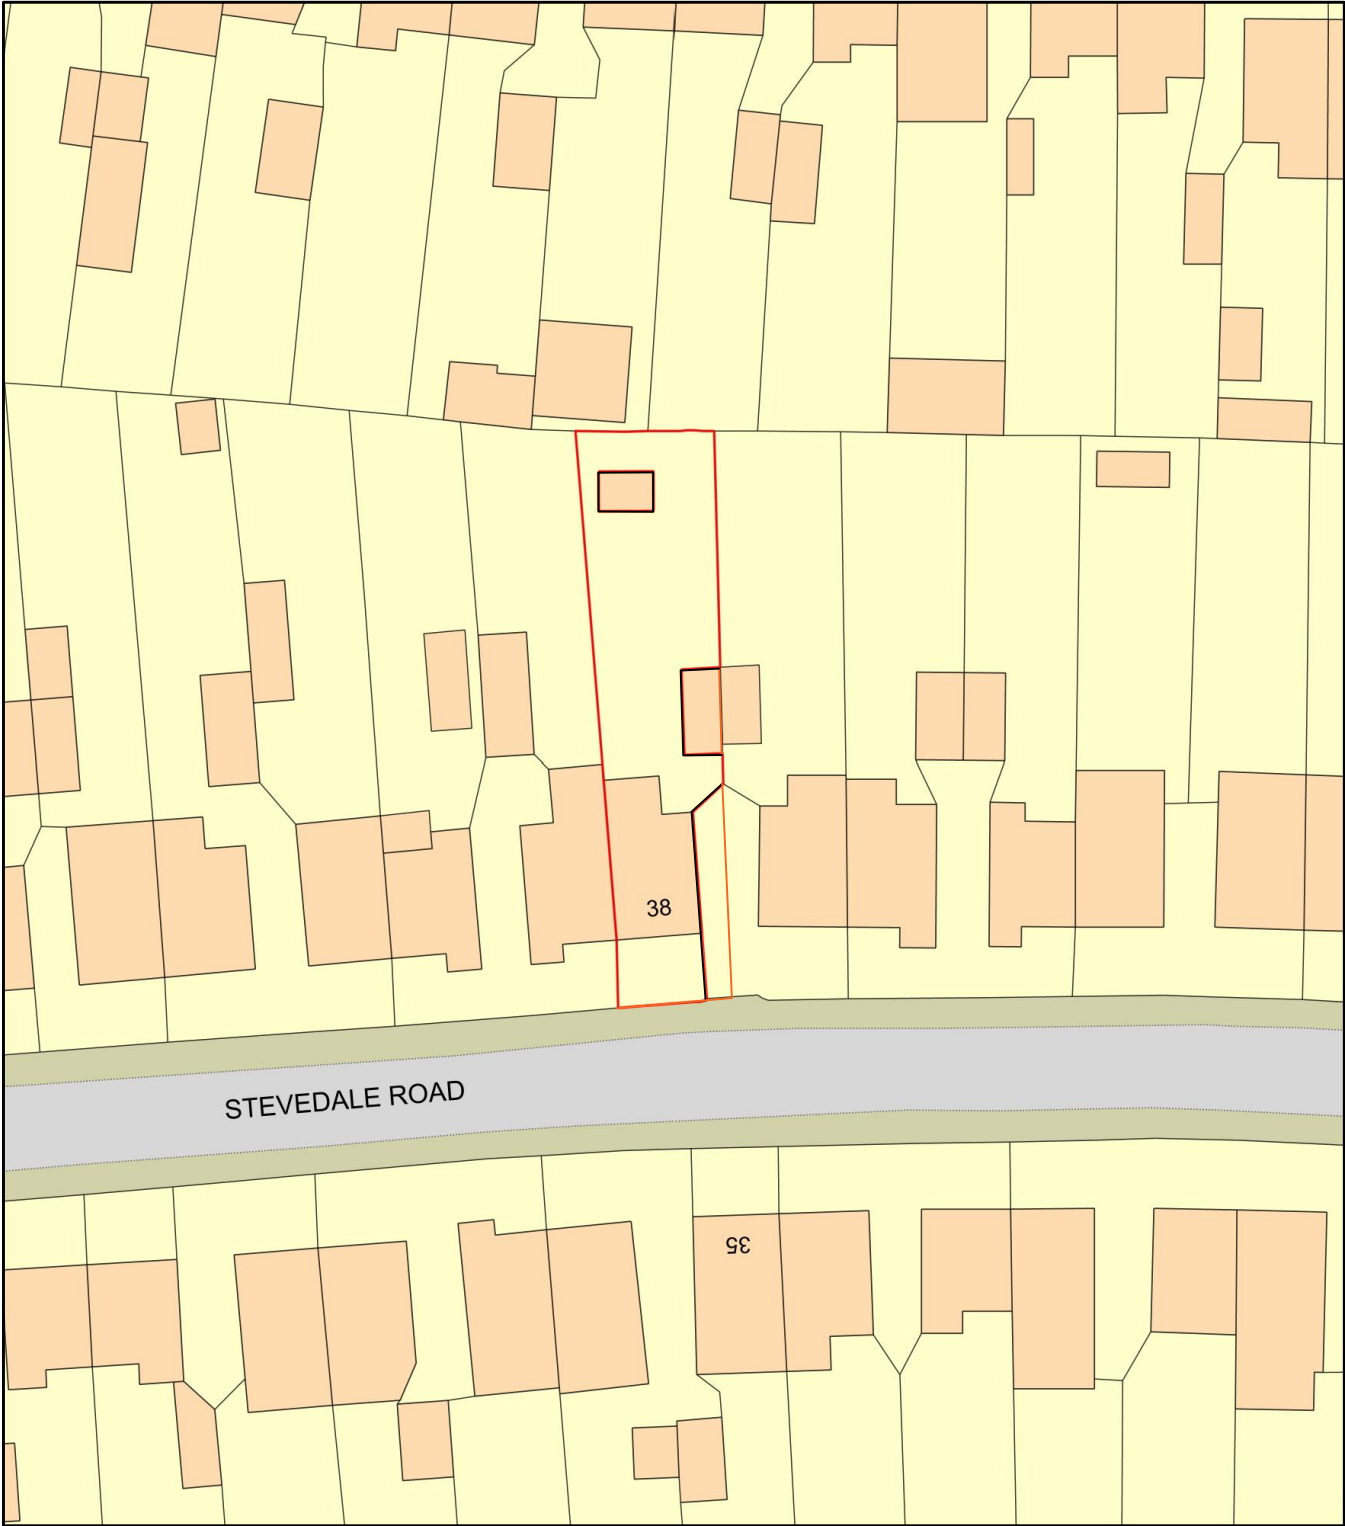

Plan Produced for: C Adhikari

Date Produced: 17 Feb 2024

Plan Reference Number: TQRQM24048171622757

Scale: 1:500 @ A4