
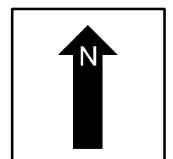
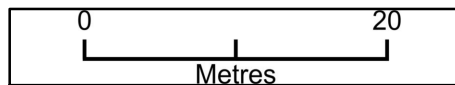


Block Plan, 73 Elsa Road, Welling, DA16 1JZ

EXISTING

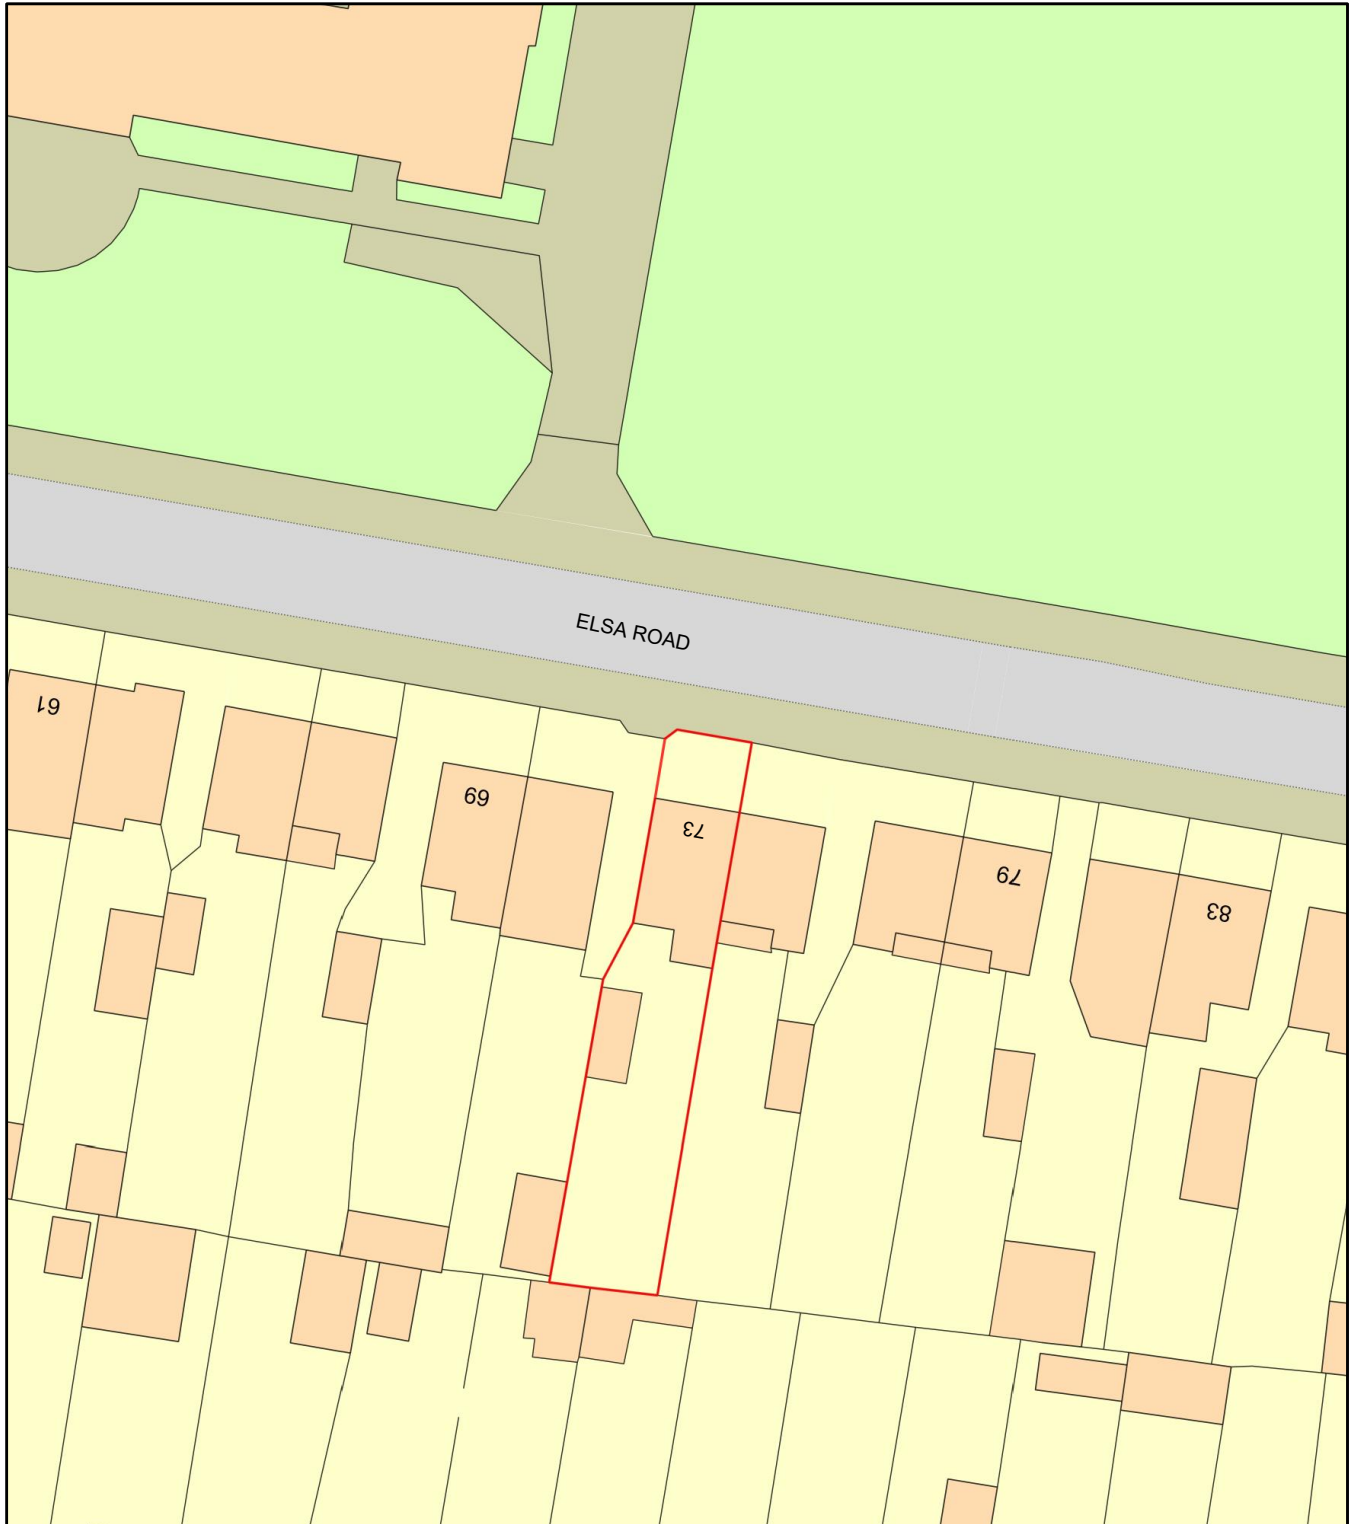

Plan Produced for: N R Pandey

Date Produced: 23 Feb 2024

Plan Reference Number: TQRQM24054134901700

Scale: 1:500 @ A4