
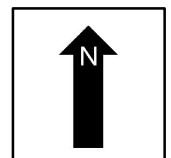


Location Plan, 73 Elsa Road, Welling, DA16 1JZ

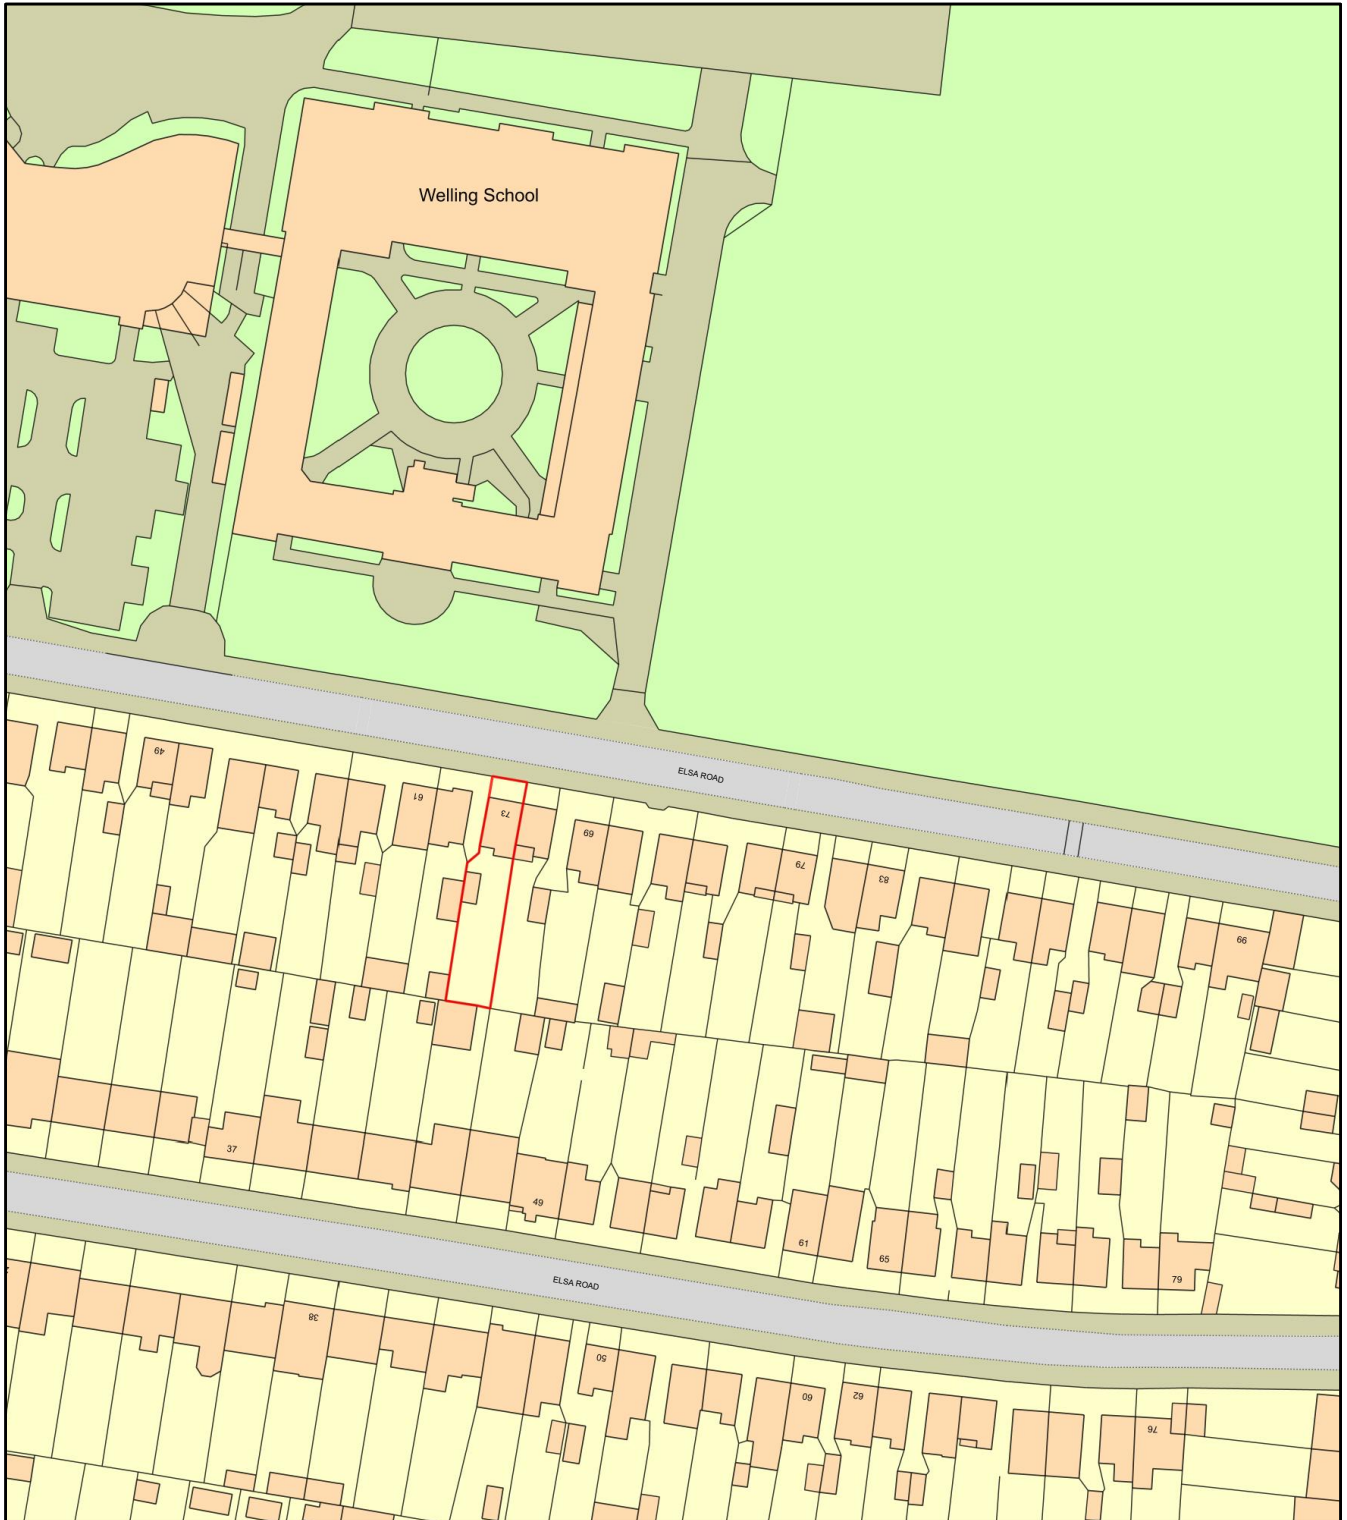

Plan Produced for: N R Pandey

Date Produced: 23 Feb 2024

Plan Reference Number: TQRQM24054133844676

Scale: 1:1250 @ A4